



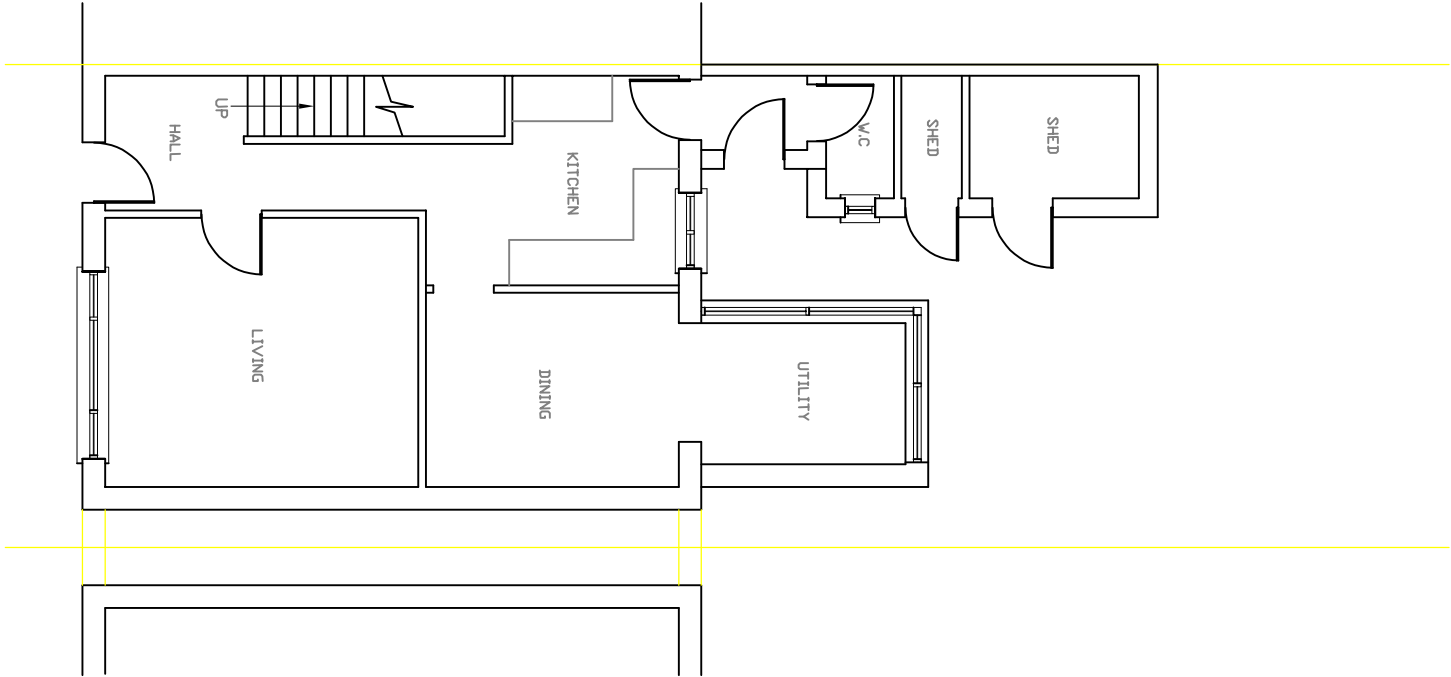

EXISTING GROUND FLOOR

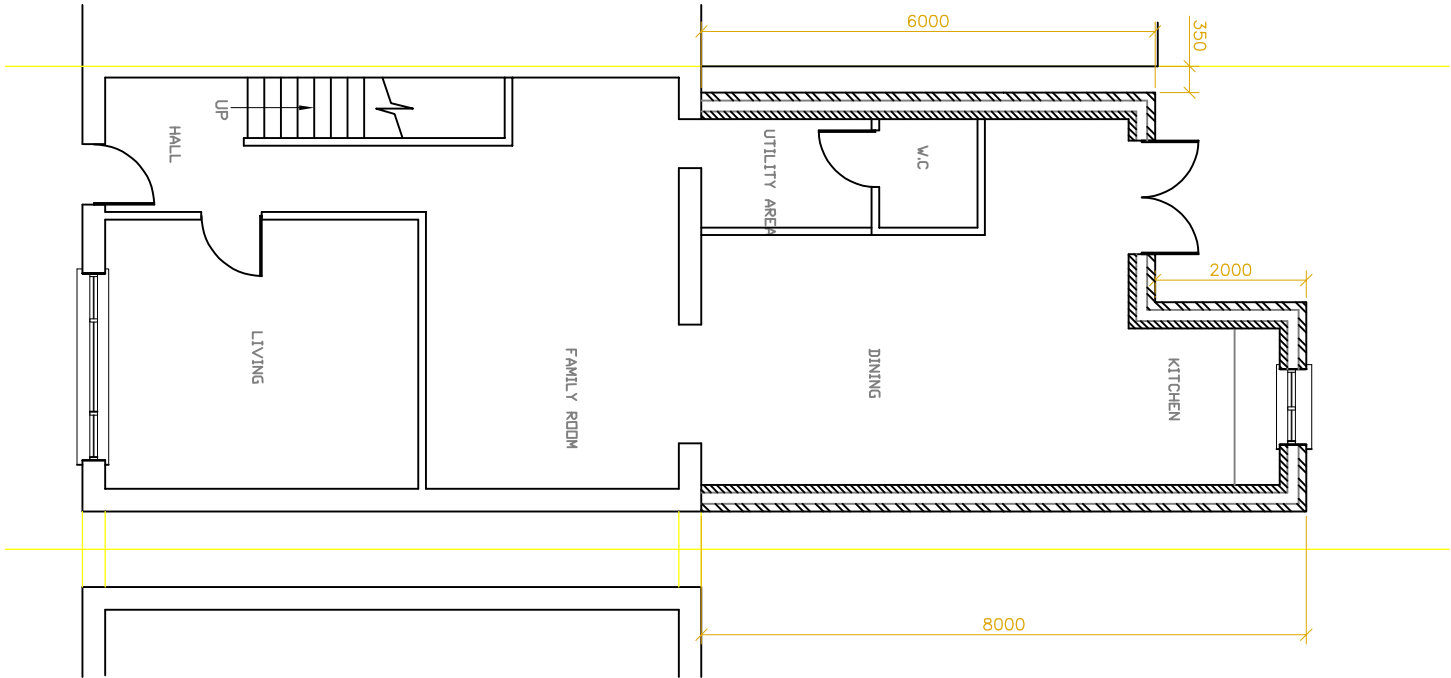

PROPOSED GROUND FLOOR

NOTES:

- 1. This drawing is to be read in conjunction with all relevant Architects and Engineers drawings
- 2. Only figured dimensions are to be used for construction
- 3. All dimensions are to be verified on site prior to work commencing
- 4. All temporary works are the responsibility of the contractor

Copyright ©

 ARCHITECTURE STRUCTURE SERVICES TEL: 07500043858 www.ibjconsultant.com	CLIENT : MR. JATINDER KAUR	DRAWN BY : B.J DESIGNED BY : B.J	REVISION :
PROJECT : 17 St Martin Close Uxbridge UB8 3SQ.	TITLE : PROPOSED SINGLE STOREY REAR EXTENSION	DRAWING NO : BJ/2026/039/02 DATE : 23/05/2026	SCALE : 1:100 ORG.SIZE : A3