


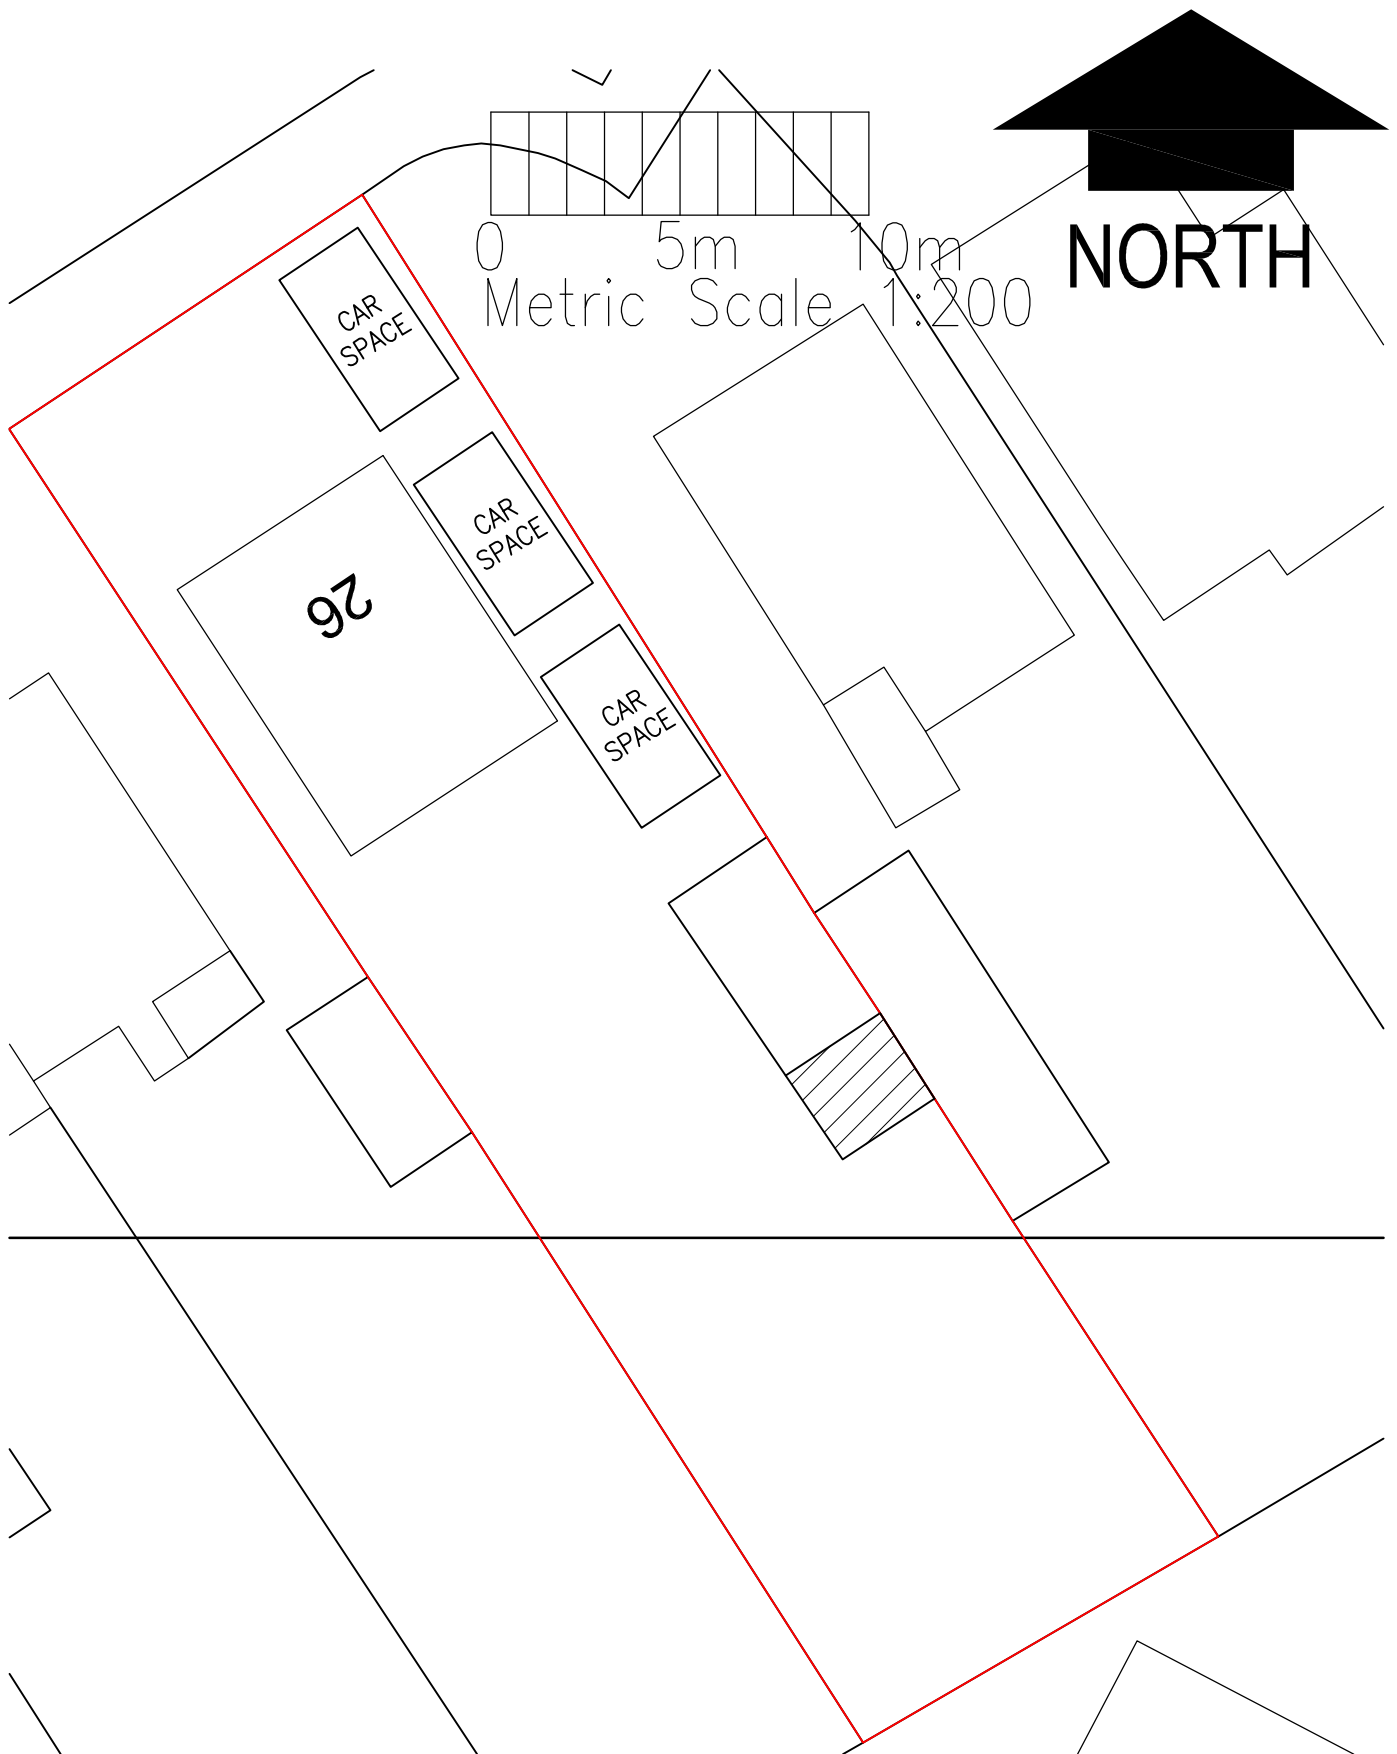

JOB TITLE 26 MAYLANDS DRIVE, UXBRIDGE, UB8 1BH				RRS Designs Architectural & Planning Services Mobile- 07964326643 Email- amar@rrsdesigns.co.uk Website- www.rrsdesigns.co.uk
DRG. TITLE BLOCK PLAN				
DRAWN	CHECKED	DATE MARCH 25	SCALE 1:200	
DRG. No AS00725-BP10				