



0
1m
2m
3m
4m
5m
Metric Scale 1:100


THIS DRAWING IS THE PROPERTY OF RRS DESIGNS
- COPYING / REDISTRIBUTION BY CONSENT ONLY
NOTES

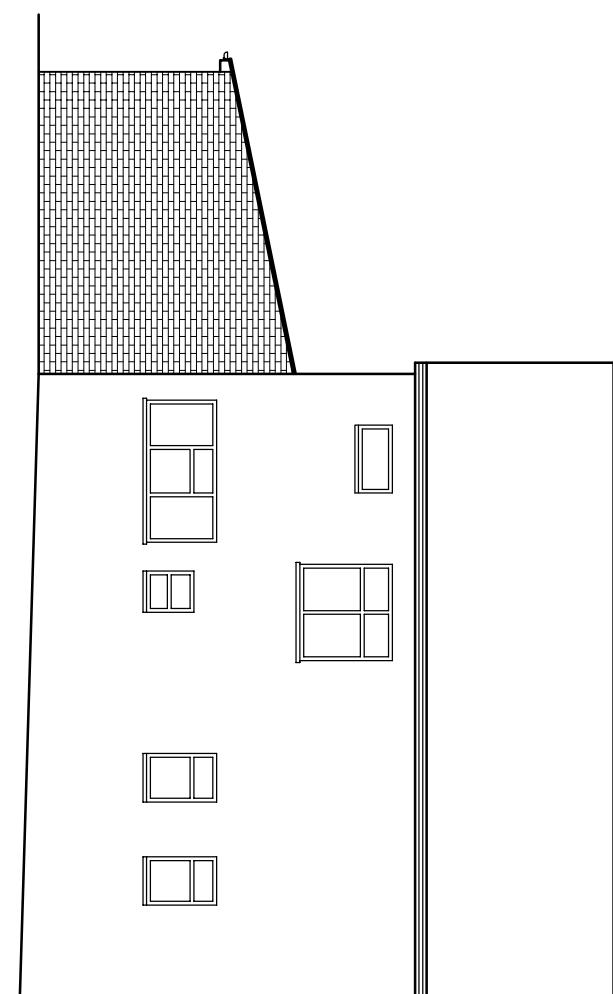

PROPOSED SIDE
ELEVATION

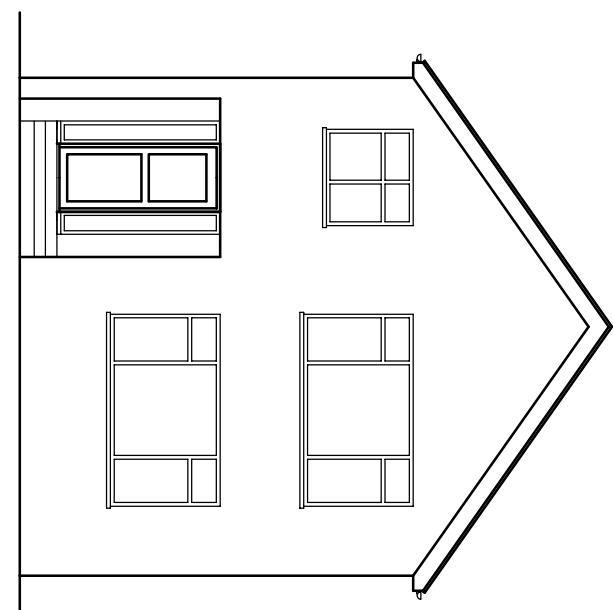

PROPOSED FRONT
ELEVATION

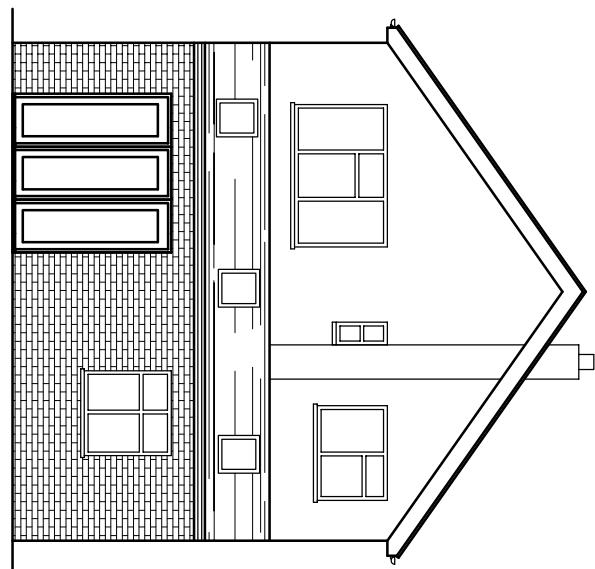

PROPOSED REAR
ELEVATION

PROPOSED ELEVATIONS


RRS Designs
Architectural & Planning Services

Mobile- 07964326643
Email- amar@rrsdesigns.co.uk
Website- www.rssdesigns.co.uk

PROJECT
26 MAYLANDS DRIVE
UXBRIDGE
UB8 1BH

TITLE

PROPOSED SIDE
ELEVATION

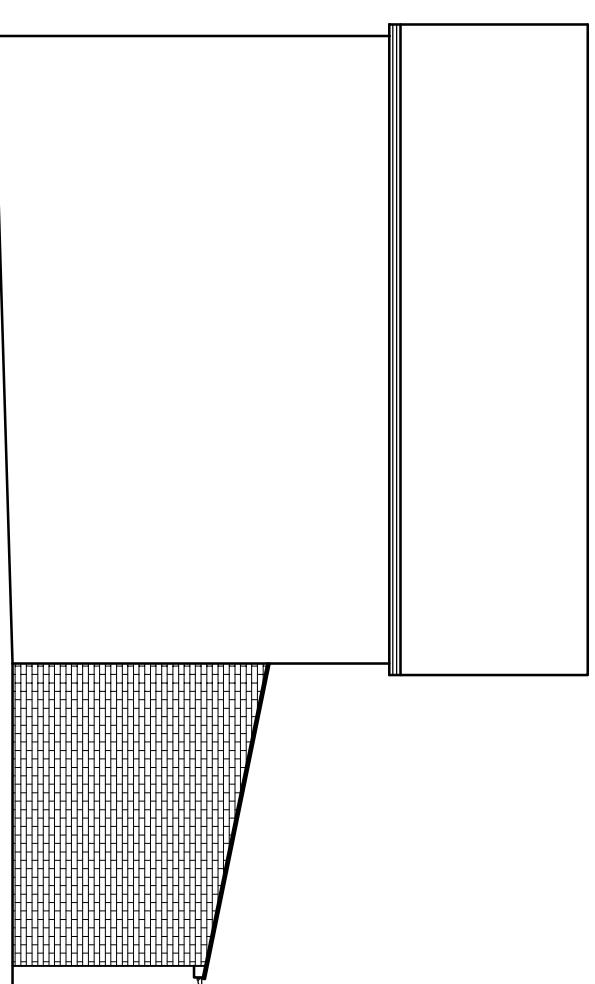

PROPOSED SIDE
ELEVATION

DRAWN	AS	SCALE @ A3
DATE	MARCH 25	1:100
DRAWING NO.	AS00725-04	REV.
	A	B
	C	D