


 0 1m 2m 3m 4m 5m
 Metric Scale 1:100

THIS DRAWING IS THE PROPERTY OF RRS DESIGNS
 - COPYING / REDISTRIBUTION BY CONSENT ONLY
NOTES

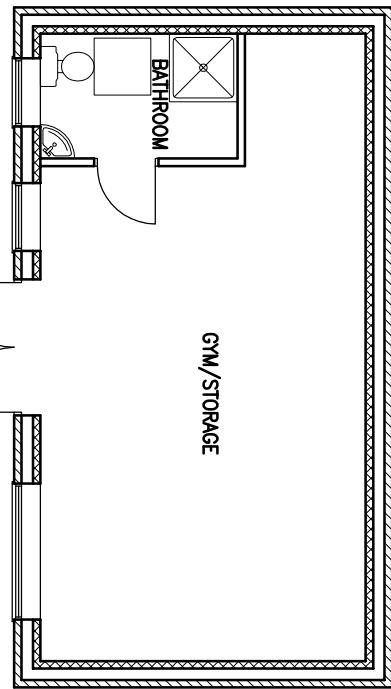


PROPOSED
OUTBUILDING


PROJECT
 26 MAYLANDS DRIVE
 UXBRIDGE
 UB8 1BH

TITLE


PROPOSED OUTBUILDING

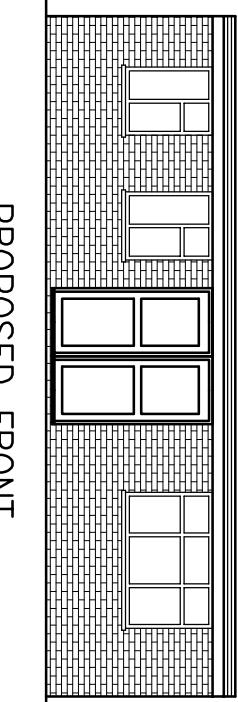


PROPOSED FRONT
ELEVATION

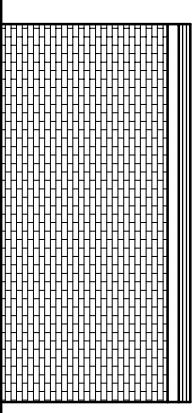

PROPOSED SIDE
ELEVATION

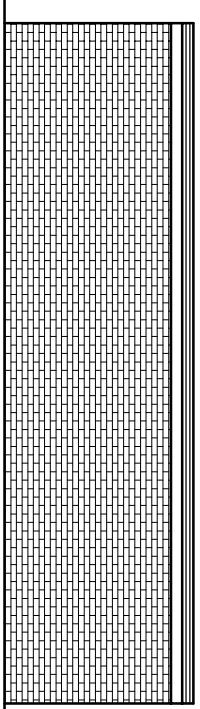

PROPOSED REAR
ELEVATION

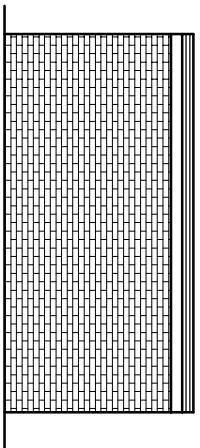

PROPOSED SIDE
ELEVATION

RRS Designs
 Architectural & Planning Services

Mobile- 07964326643
 Email- amar@rrsdesigns.co.uk
 Website- www.rssdesigns.co.uk

DRAWN	AS	SCALE @ A3
DATE	MARCH 25	1:100
DRAWING No.		REV.
AS00725-05	D	