





0 5m 10m
Metric Scale 1:500

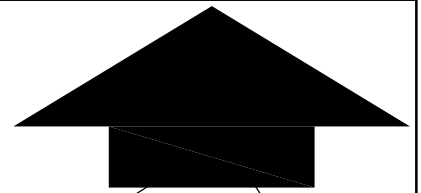

NORTH

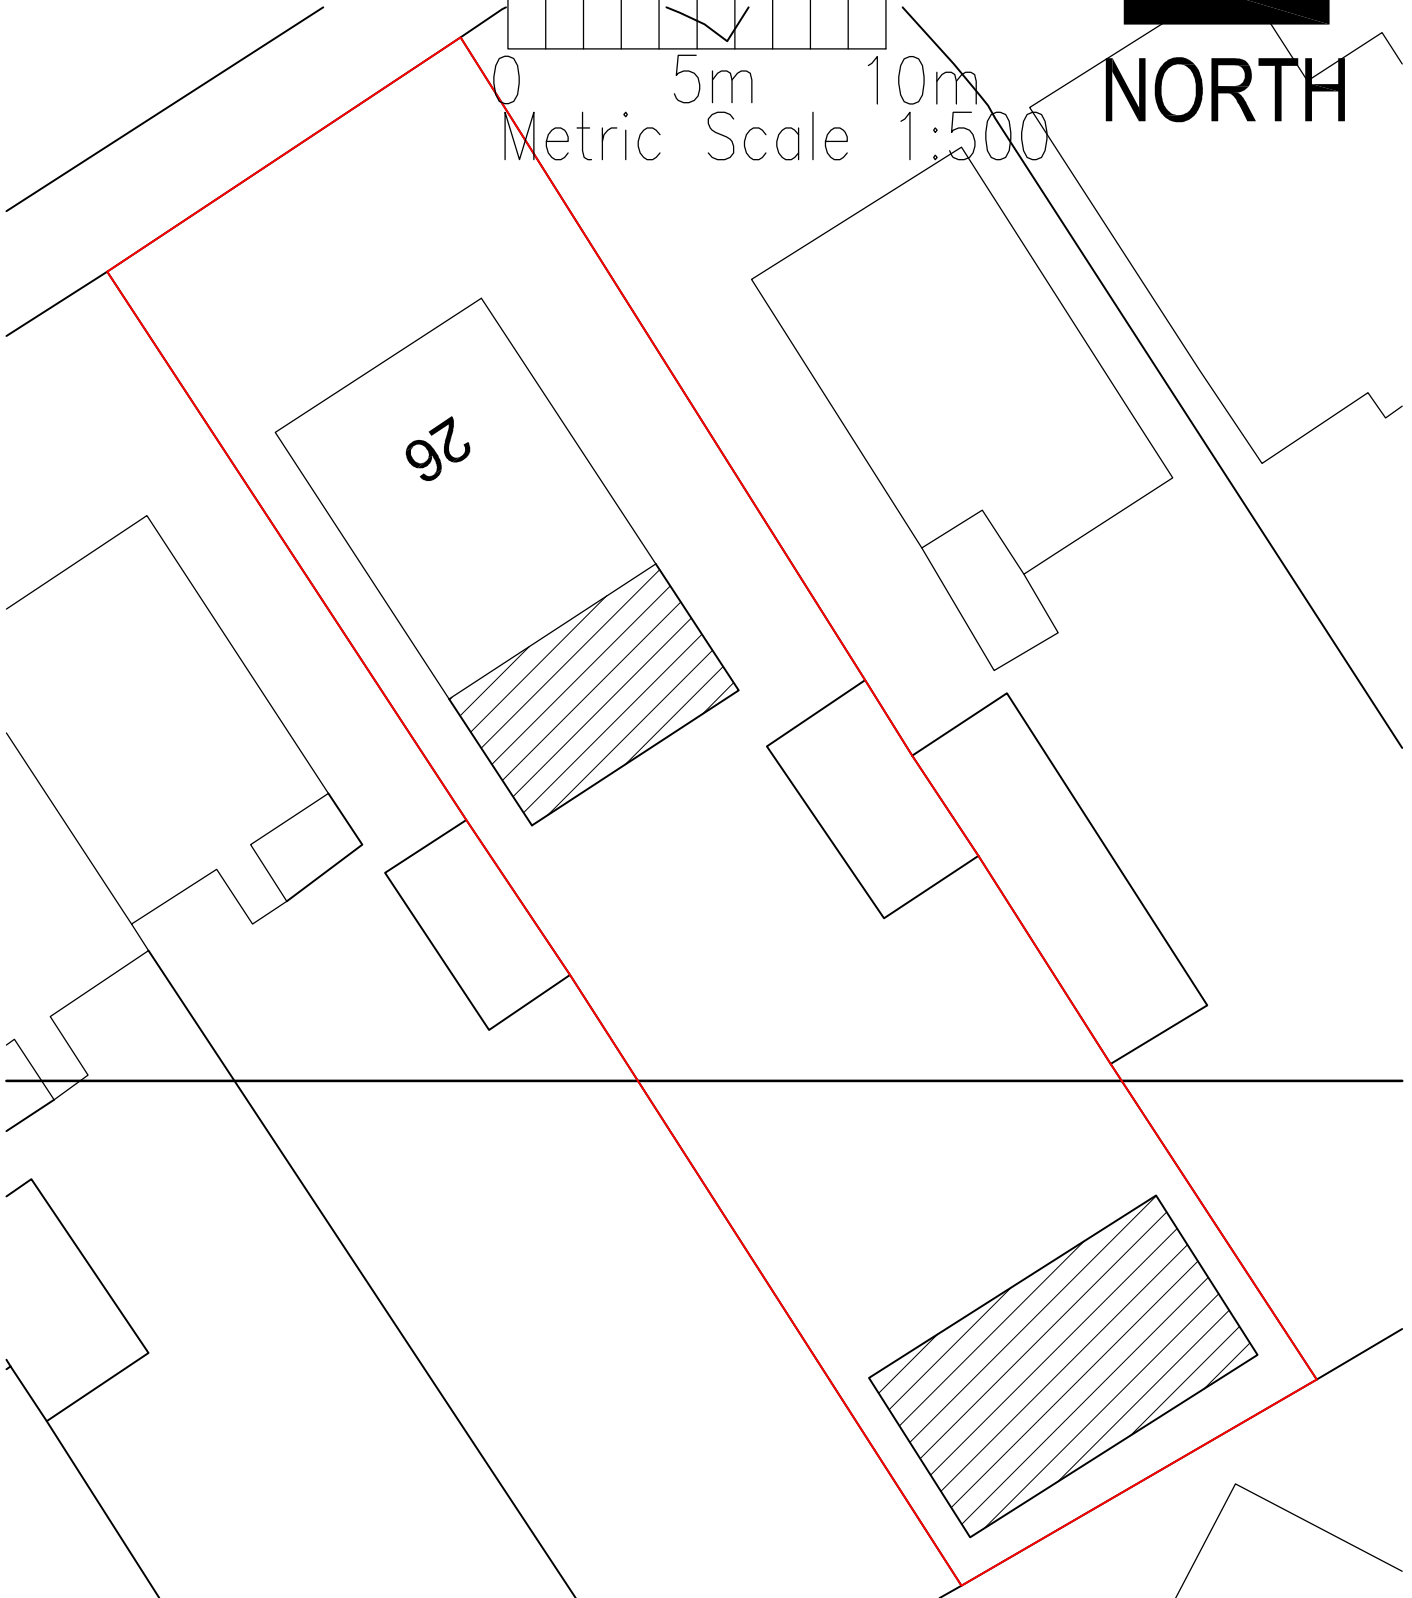

JOB
TITLE 26 MAYLANDS DRIVE, UXBRIDGE, UB8 1BH

DRG.
TITLE BLOCK PLAN

DRAWN	CHECKED	DATE	SCALE
		MARCH 25	1:200

DRG. NO
AS00725-BP01

RRS Designs
Architectural & Planning Services

Mobile- 07964326643
Email- amar@rrsdesigns.co.uk
Website- www.rrsdesigns.co.uk