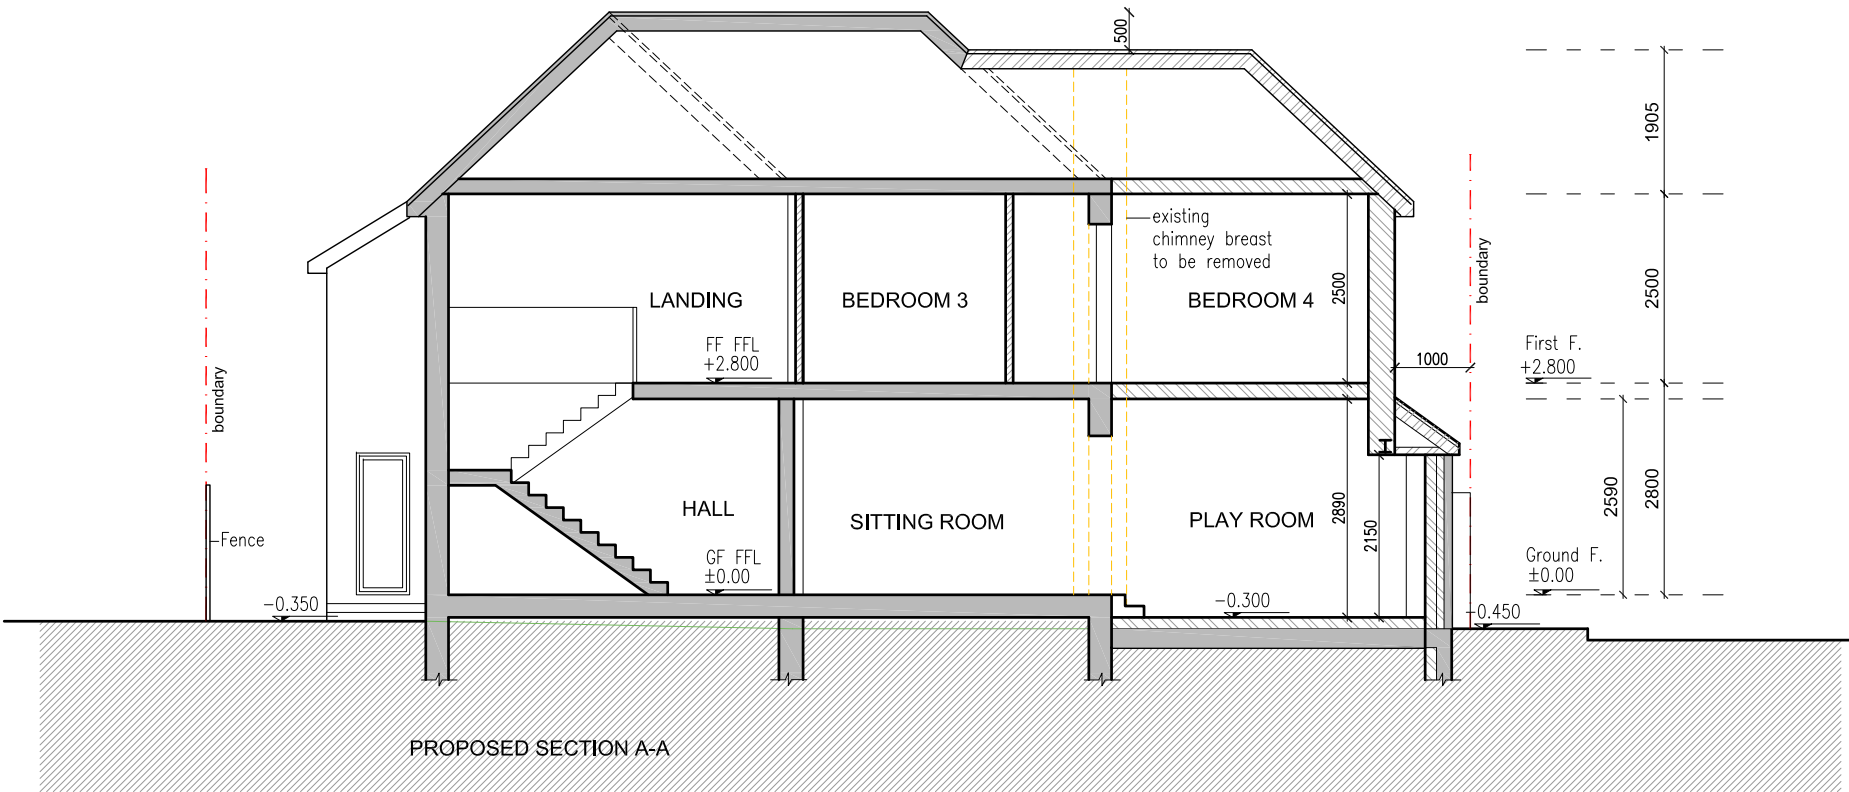


KEY:

-  EXISTING WALLS
-  PROPOSED MASONRY
-  PROPOSED PARTITIONS
-  EXISTING WALLS TO DEMOLISH

TITLE: 19 Ducks Hill Road Northwood HA6 2NW 2402-04	CLIENT:	DATE: April 2024	DRAWING TITLE: Proposed Section A-A	DRAWING NO: PR 300 -P1	Rev.	Description	Date	HoC Studio Ltd. 5-7 Tanner Street, SE1 3LE, London Tel: 0208 133 7255 E-mail: info@hocarchitects.co.uk HoC STUDIO ARCHITECTS
		SCALE: 1:100@A3		REVISION: Planning	P1	Planning plans	30.04.24	