

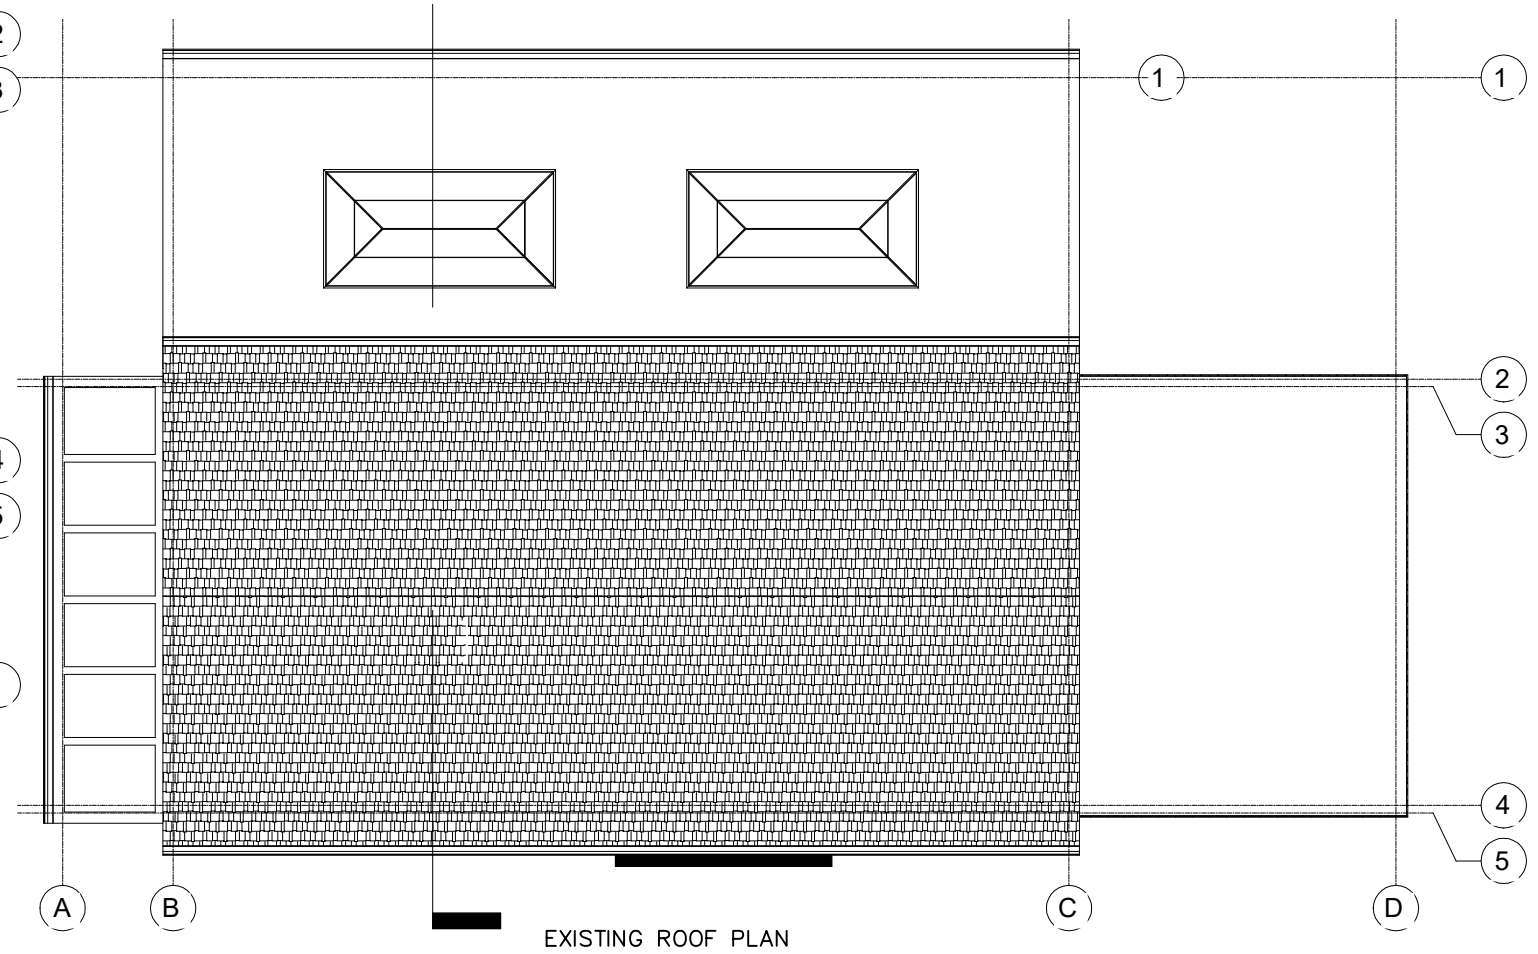


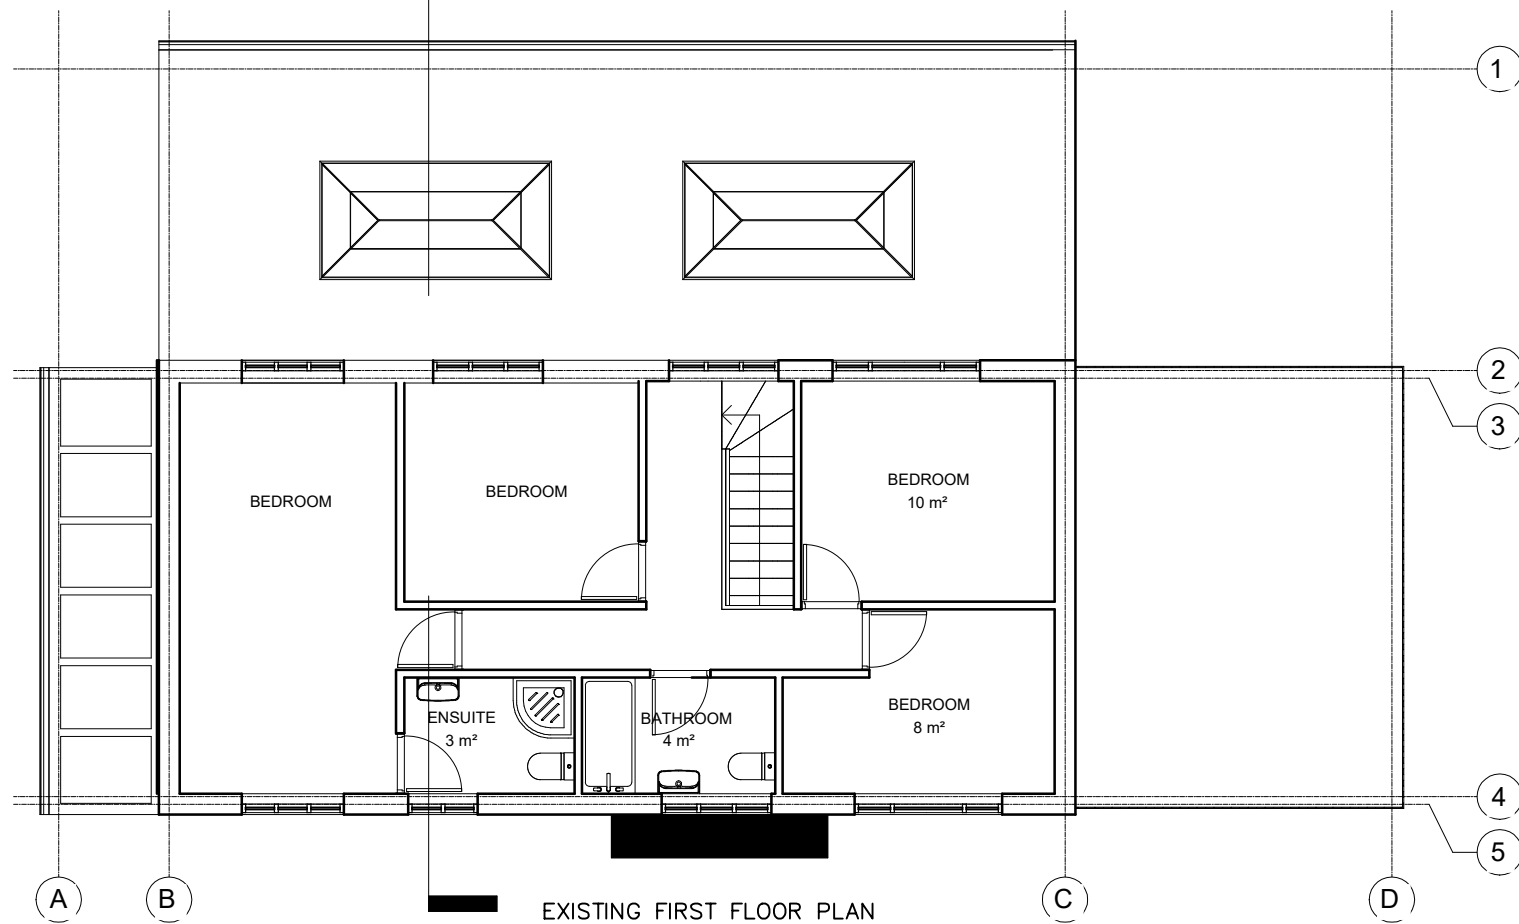


SITE UNDER CONSTRUCTION AS PER APPROVED PLANNING PERMISSIONS :

- 1) 6499/APP/2025/734 Erection of a single-storey rear extension.
- 2) 6499/APP/2025/932 Amendments to fenestrations including installation of 3 no first floor front facing windows, removal of 1 no. first floor side facing window, replacement of ground floor front facing windows and removal of 1 no. chimney stack.

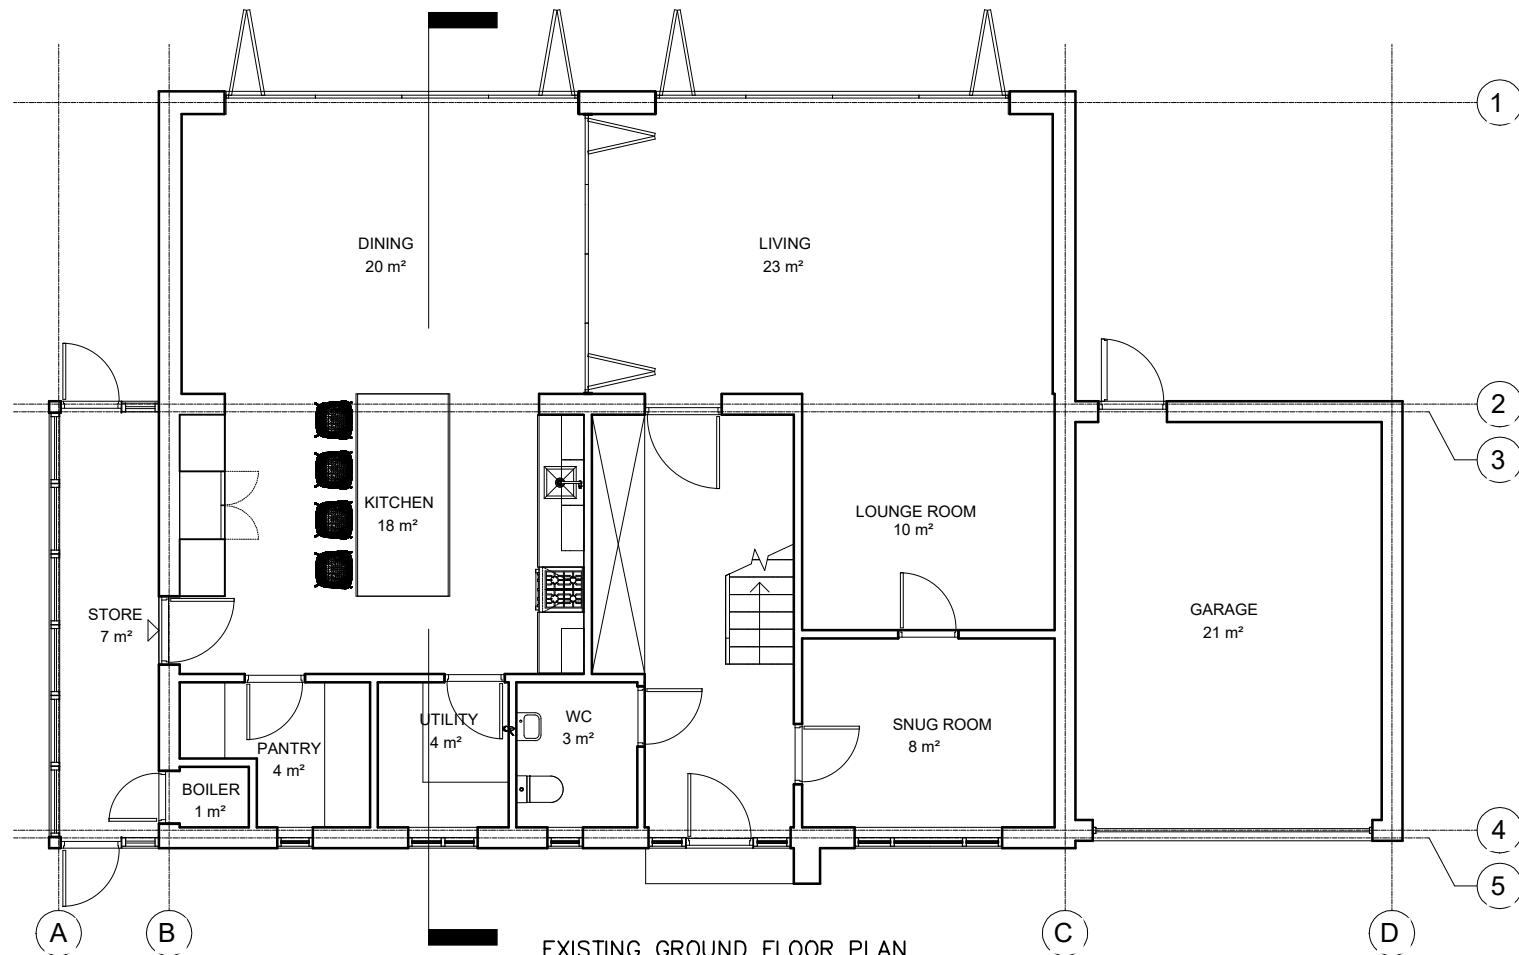

NOTE! THE MATERIALS USED IN THE CONSTRUCTION OF THE EXTENSION WILL BE OF SIMILAR APPEARANCE TO THOSE USED IN CONSTRUCTION OF THE EXTERIOR OF THE EXISTING DWELLINGHOUSE

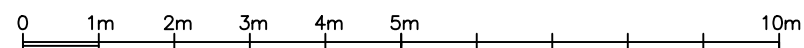

 STUDIO CAD PROJECTS Architectural Designers TEL: 079 581 581 90 E-mail: scp.projects@onet.eu	
PROJECT: 33 BROADWOOD AVENUE RUISLIP HA4 7XS EXISTING PLANS	
SCALE: 1:100 (A3) DATE: FEB 2025	PROJECT No: 2250221-01
THIS DRAWING MUST NOT BE REPRODUCED, MULTIPLIED OR SUBMITTED TO THE INSPECTION OF THIRD PARTIES WITHOUT OUR PRIOR PERMISSION. ALL DIMENSIONS TO BE CHECKED AND VERIFIED ON SITE	