


EXISTING BLOCK PLAN



PROPOSED BLOCK PLAN

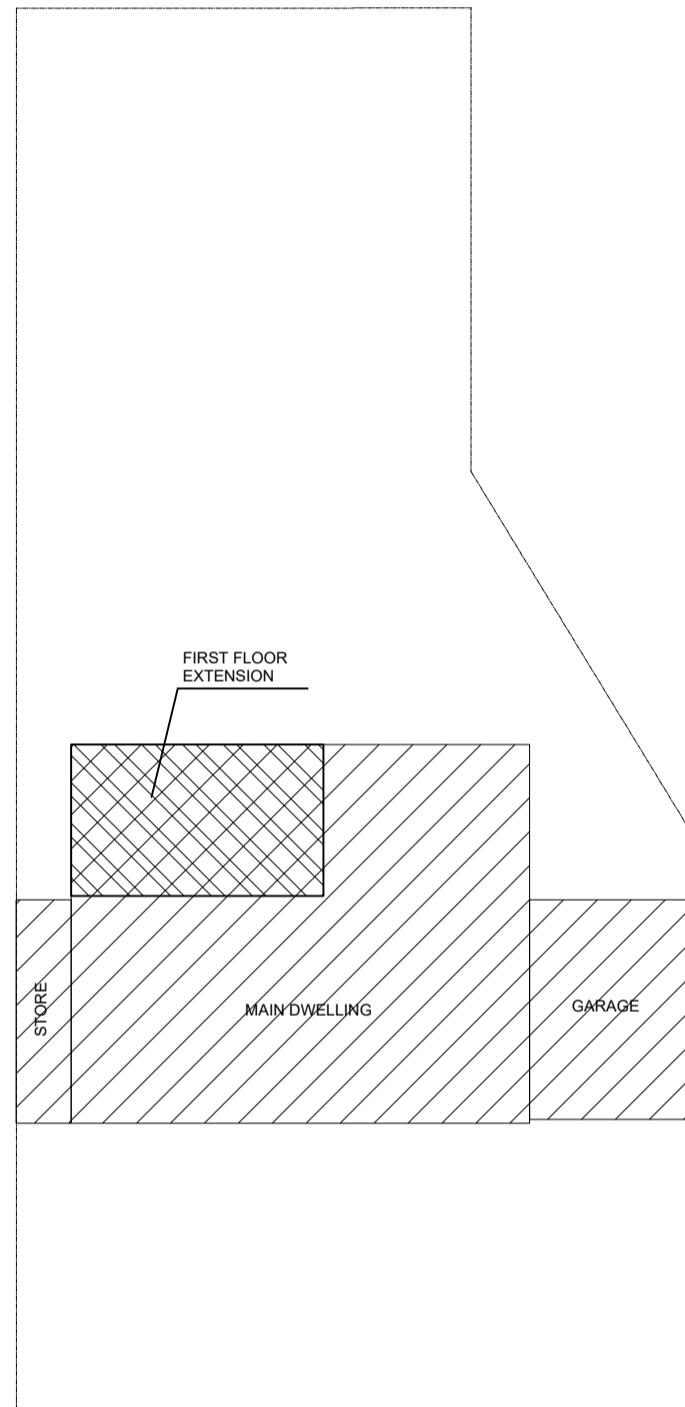

NOTE! THE MATERIALS USED IN THE  
CONSTRUCTION OF THE EXTENSION WILL  
BE OF SIMILAR APPEARANCE TO THOSE  
USED IN CONSTRUCTION OF THE EXTERIOR  
OF THE EXISTING DWELLINGHOUSE

0 2m 10m

<b>STUDIO CAD PROJECTS</b> <b>Architectural Designers</b> <b>SCP</b> TEL: 079 581 581 90 E-mail: <a href="mailto:scoprojects@onet.eu">scoprojects@onet.eu</a>	
<b>PROJECT:</b> <b>33 BROADWOOD AVENUE</b> <b>RUISLIP HA4 7XS</b> <b>BLOCK PLANS</b>	
SCALE: 1:200 (A3)	PROJECT No: 2250221-3
DATE: FEB 2025	

THIS DRAWING MUST NOT BE REPRODUCED, MULTIPLIED  
OR SUBMITTED TO THE INSPECTION OF THIRD PARTIES  
WITHOUT OUR PRIOR PERMISSION.  
ALL DIMENSIONS TO BE CHECKED AND VERIFIED ON SITE