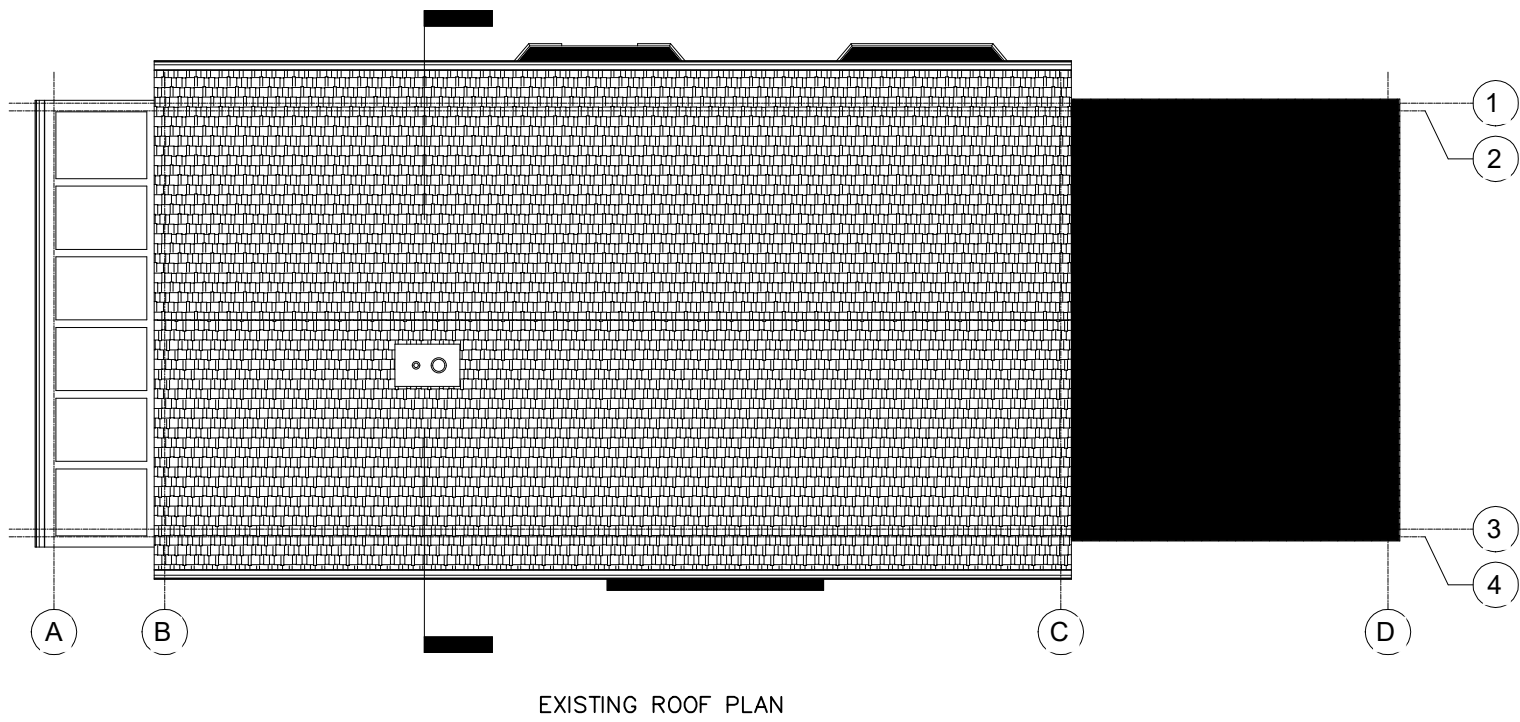
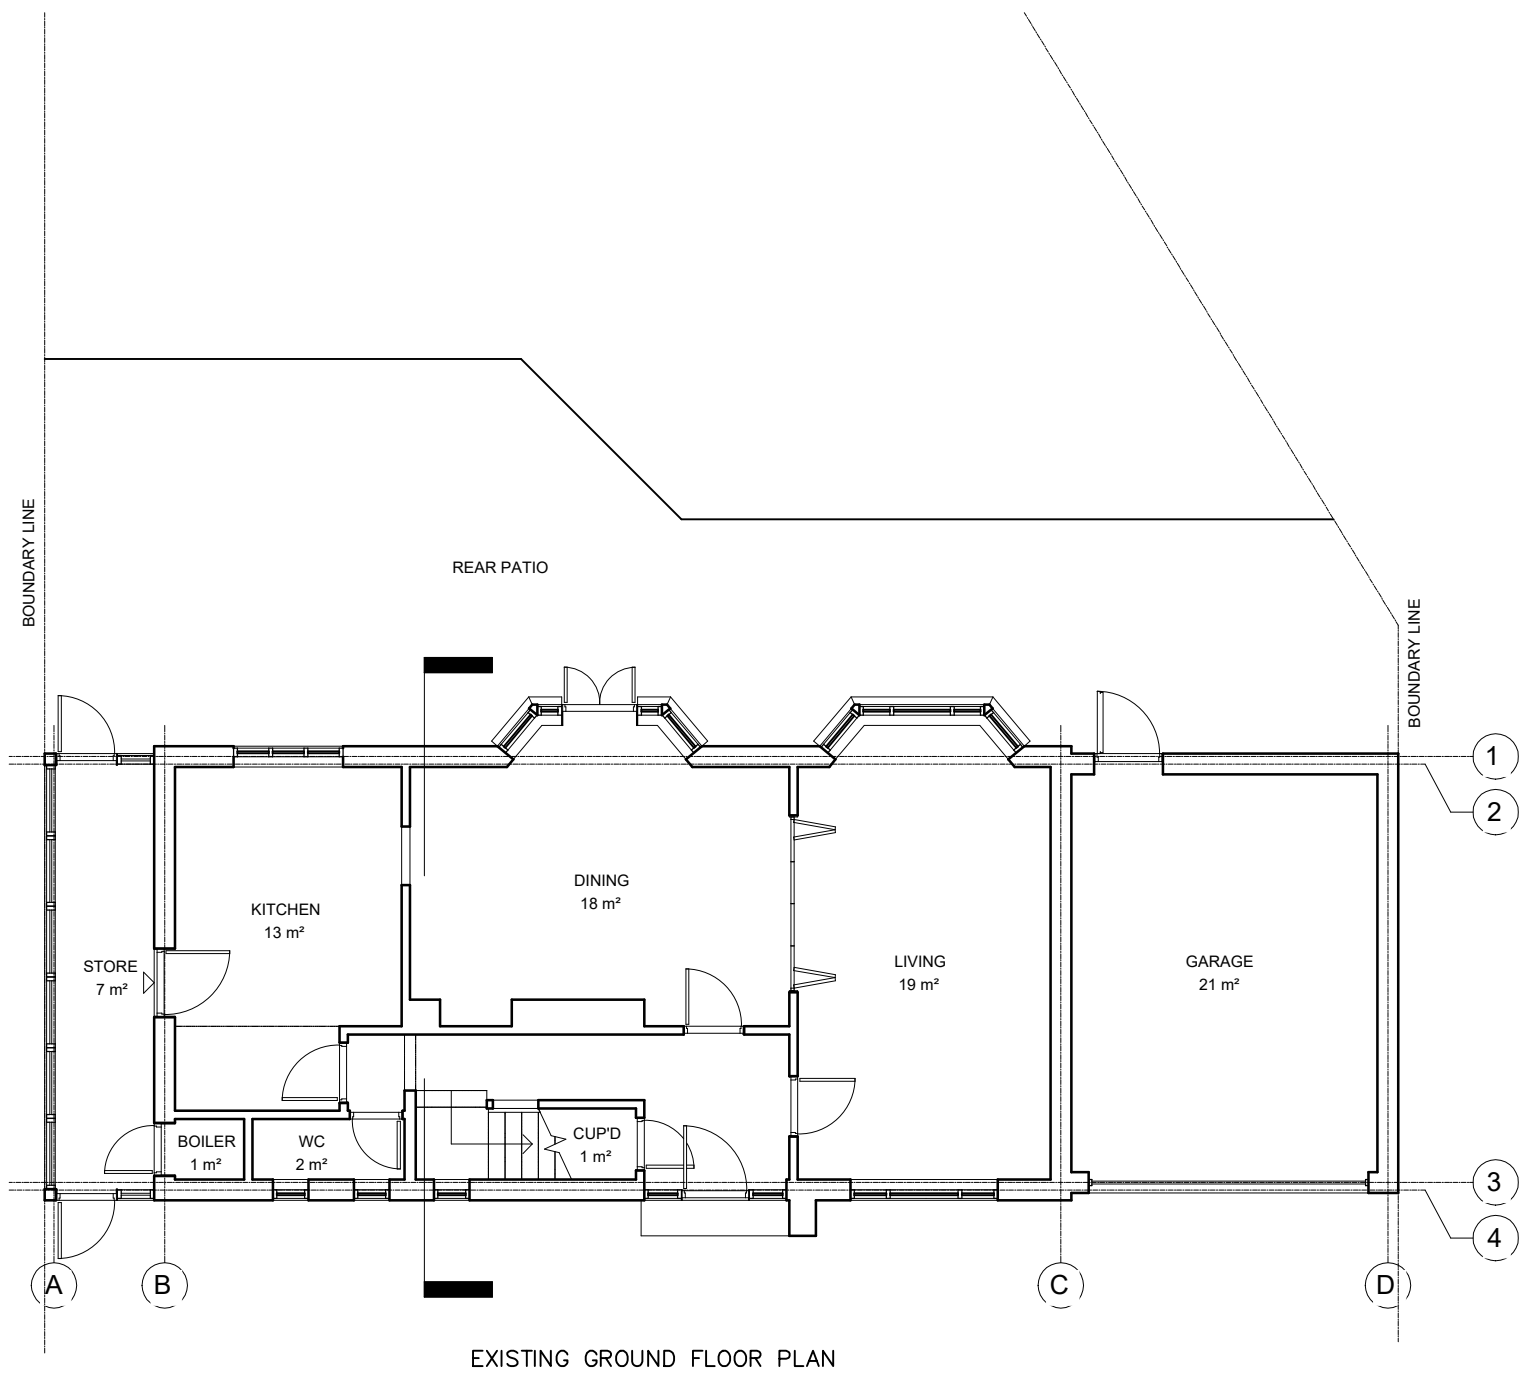


 STUDIO CAD PROJECTS Architectural Designers TEL: 079 581 581 90 E-mail: scprojects@onet.eu	
PROJECT: 33 BROADWOOD AVENUE RUISLIP HA4 7XS EXISTING PLANS	
SCALE: 1:100 (A3) DATE: FEB 2025	PROJECT No: 2250219-01
THIS DRAWING MUST NOT BE REPRODUCED, MULTIPLIED OR SUBMITTED TO THE INSPECTION OF THIRD PARTIES WITHOUT OUR PRIOR PERMISSION. ALL DIMENSIONS TO BE CHECKED AND VERIFIED ON SITE	