


KEY:

G 2.5m TO U/S OF EAVES


2.9m TO TOP OF LANTERN

f 4.0m PROJECTION FROM HOUSE LINE

SIDE ELEVATION

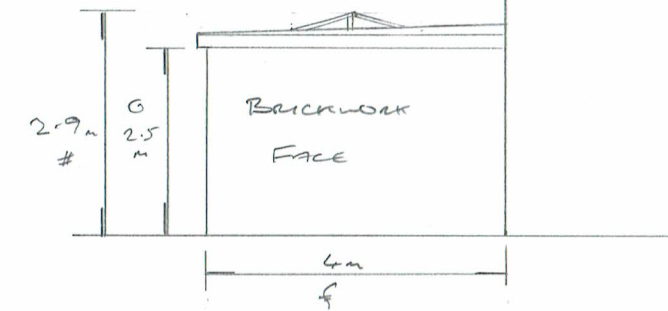

EXISTING EXTENSION COMPLETELY DEMOLISHED

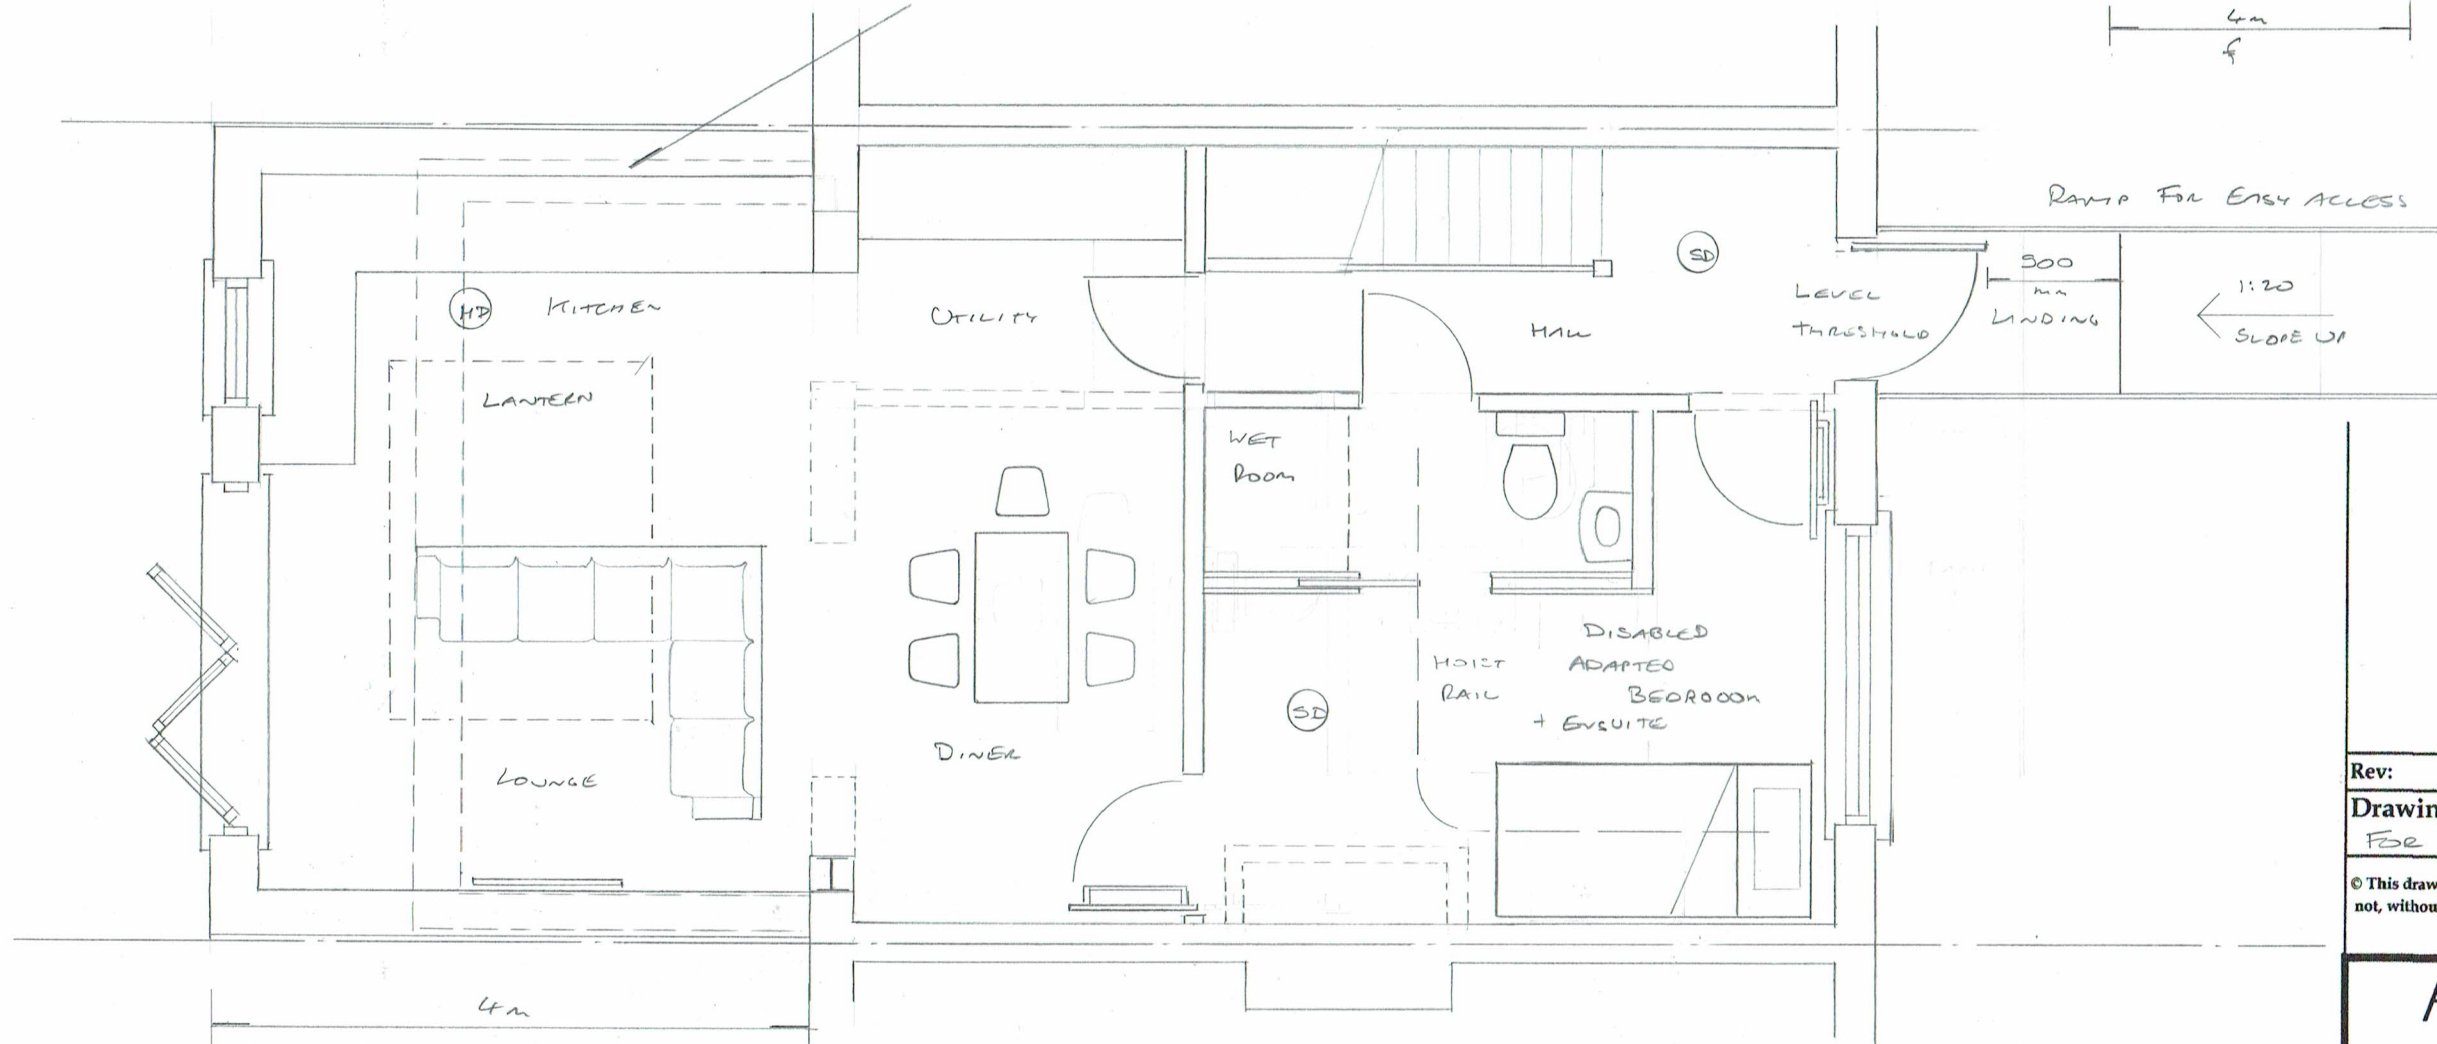

PROPOSED GROUND FLOOR

Rev: Date: Details:

Drawing Status:
FOR PLANNING APPROVAL

© This drawing is the property and copyright of H Plans Ltd. and shall not, without written consent, be copied, reproduced or communicated to a third party.

H Plans Limited

Telephone Number: 07887 - 606742

E-Mail Address: hplansltd@hotmail.co.uk

65 Warden Avenue, Rayners Lane, Harrow, Middlesex, HA2 9LL

Project:
52 FLORESTON AVE
MILLINGDON

Client:
MR. + MRS. SECKINGTON

Drawing Title:
SINGLE STOREY REAR
EXTENSION + INTERNAL ALTERS
FOR DISABLED PERSON
PROP. G/F PLAN + ELEVATION

Scale: 1:50 / 1:100 Date: 26.11.15

Drawing No: 15/0033/04 Rev:

