




13

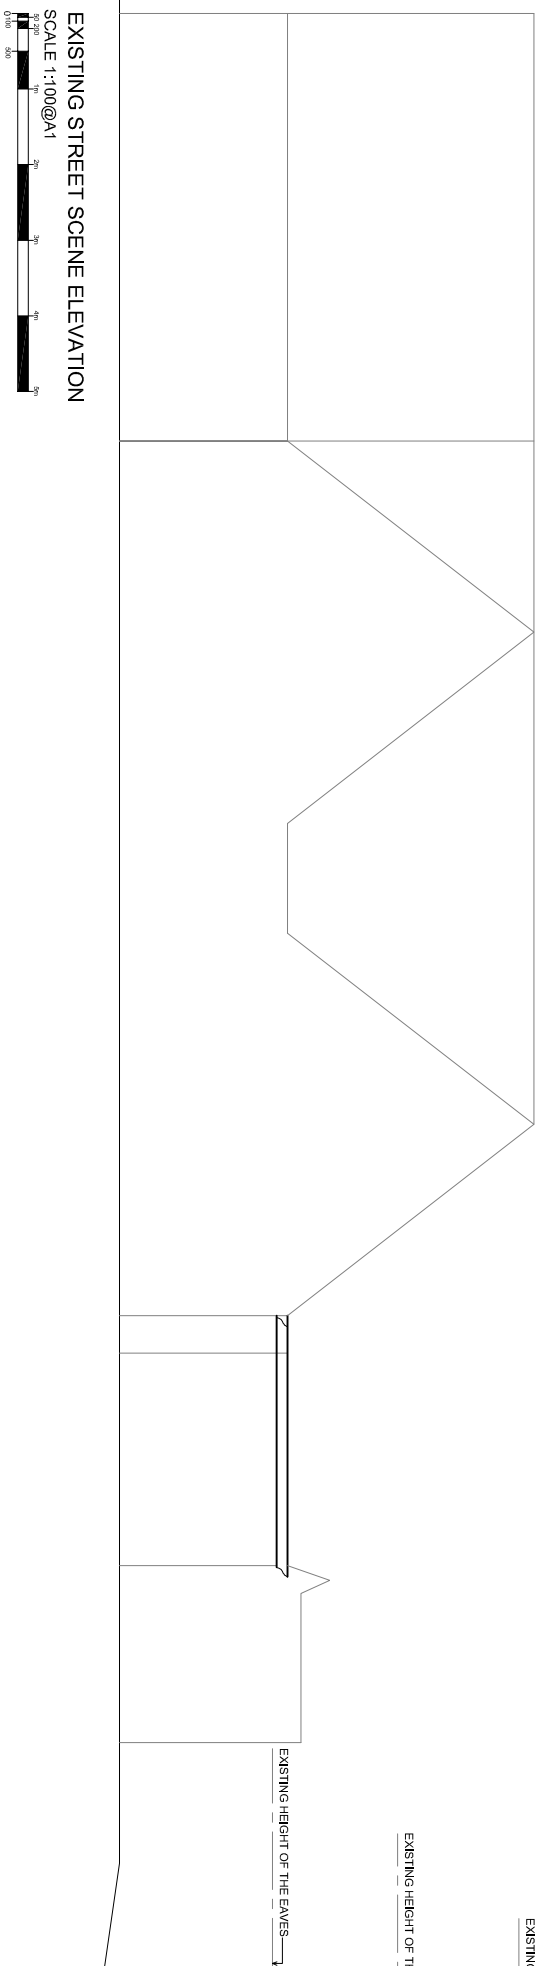


15

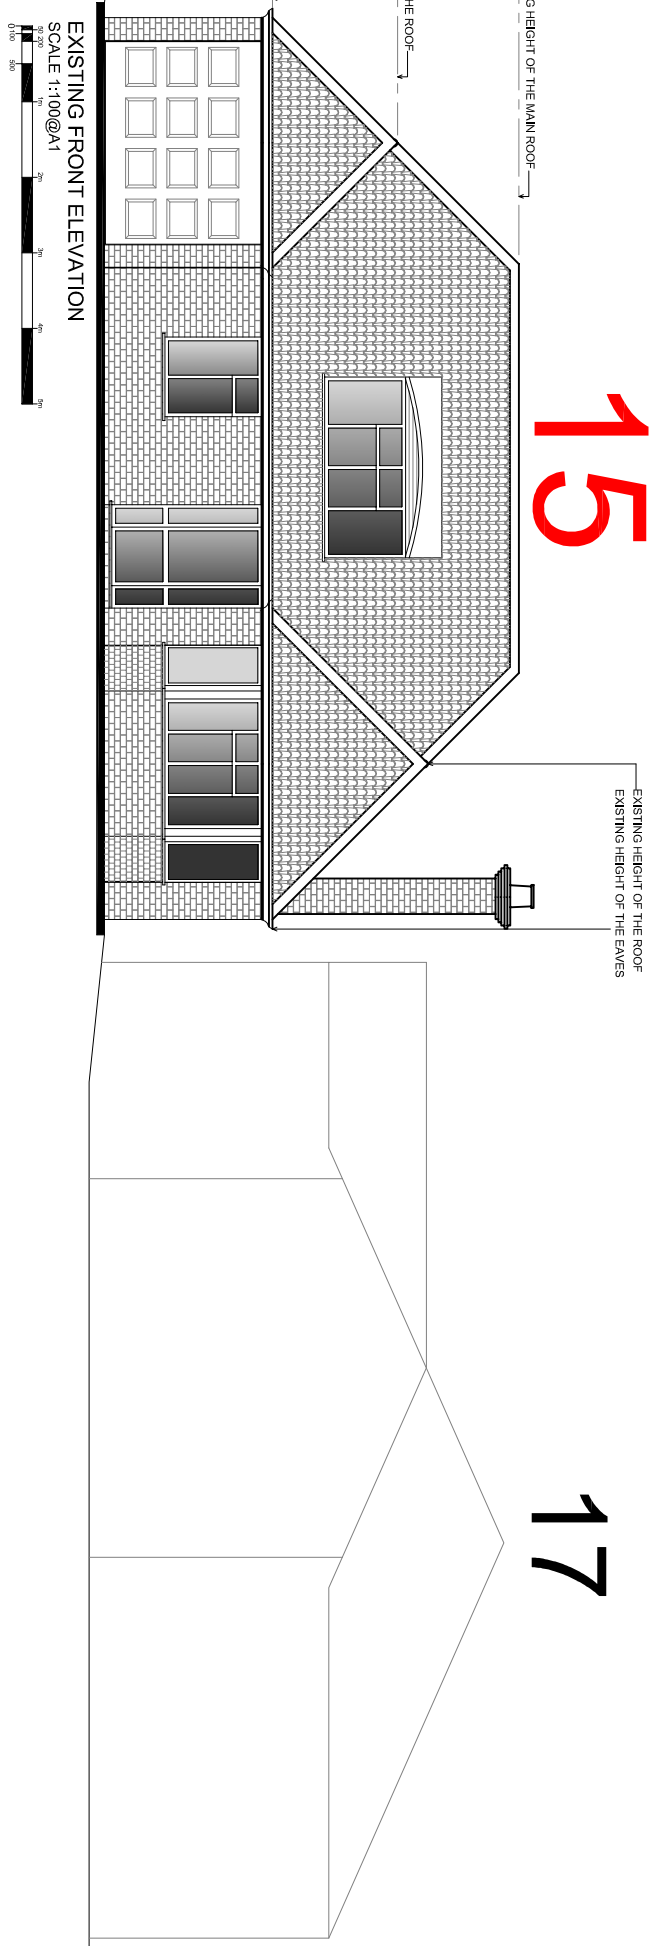

17




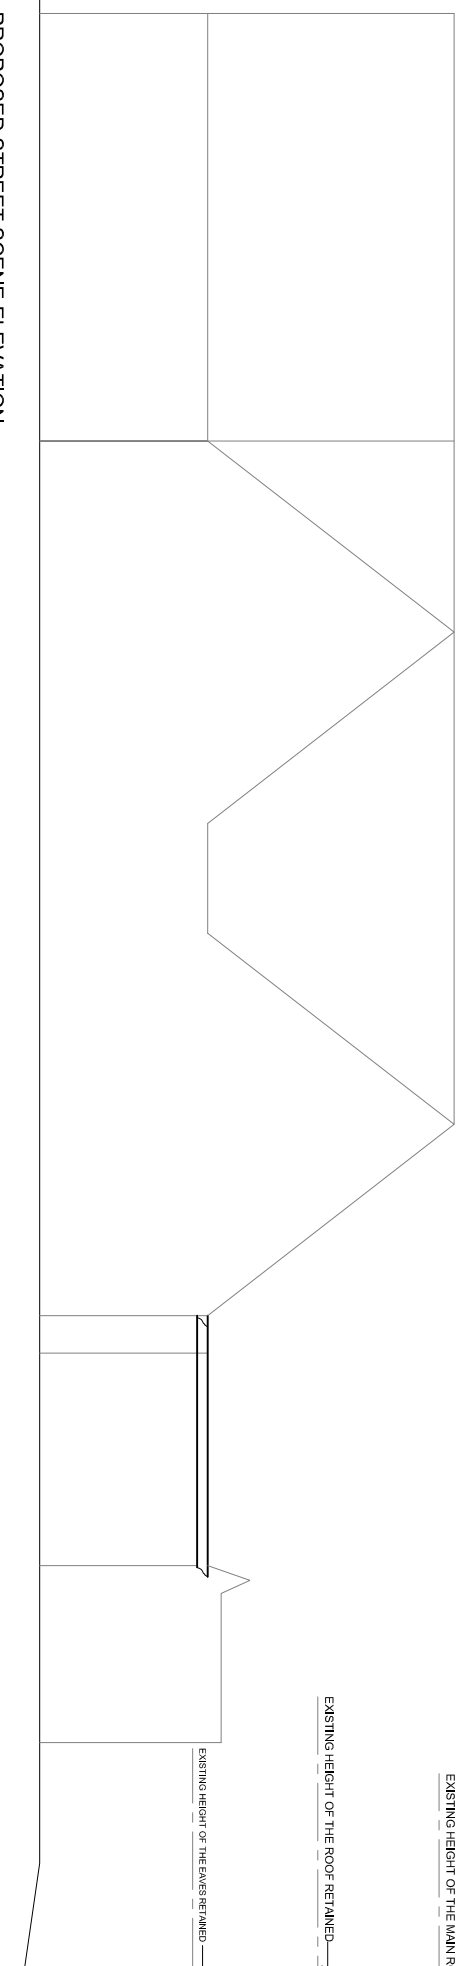


13

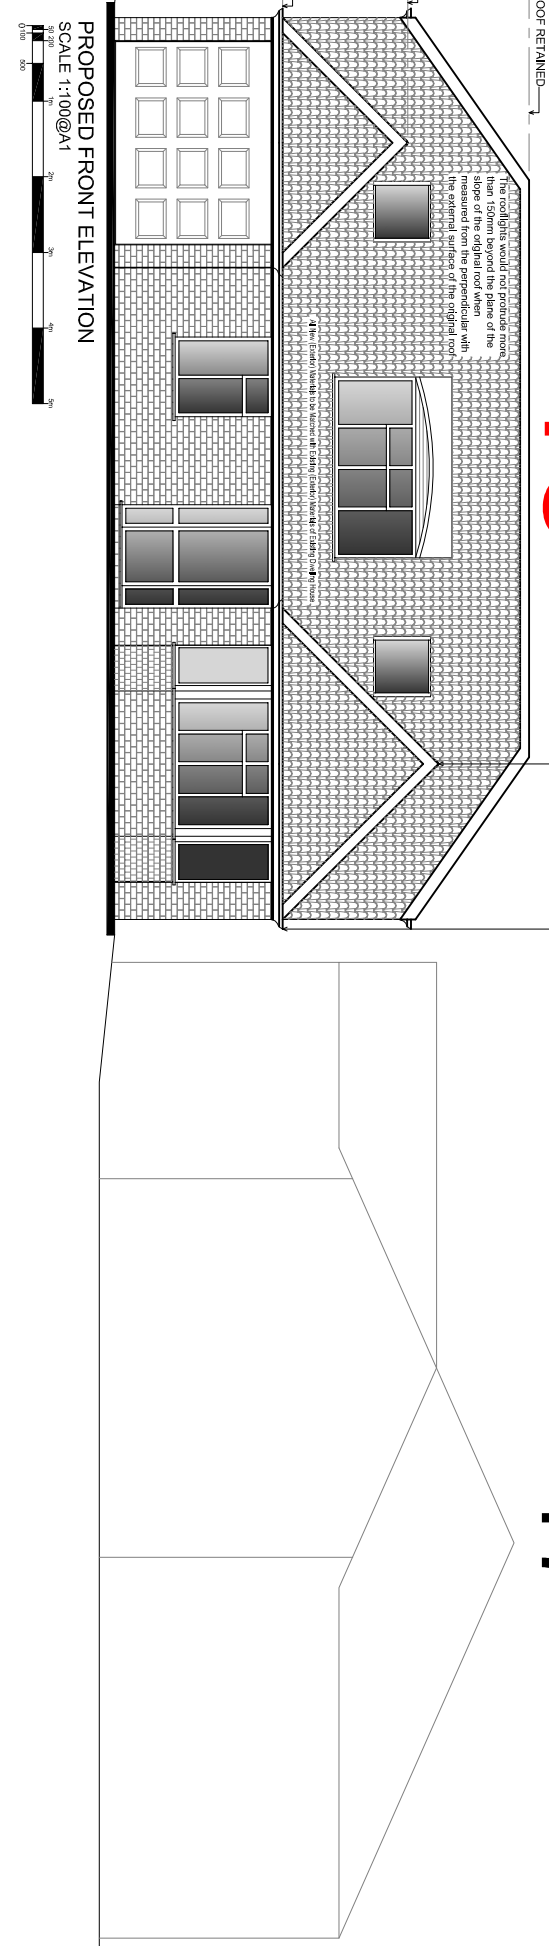

15

17

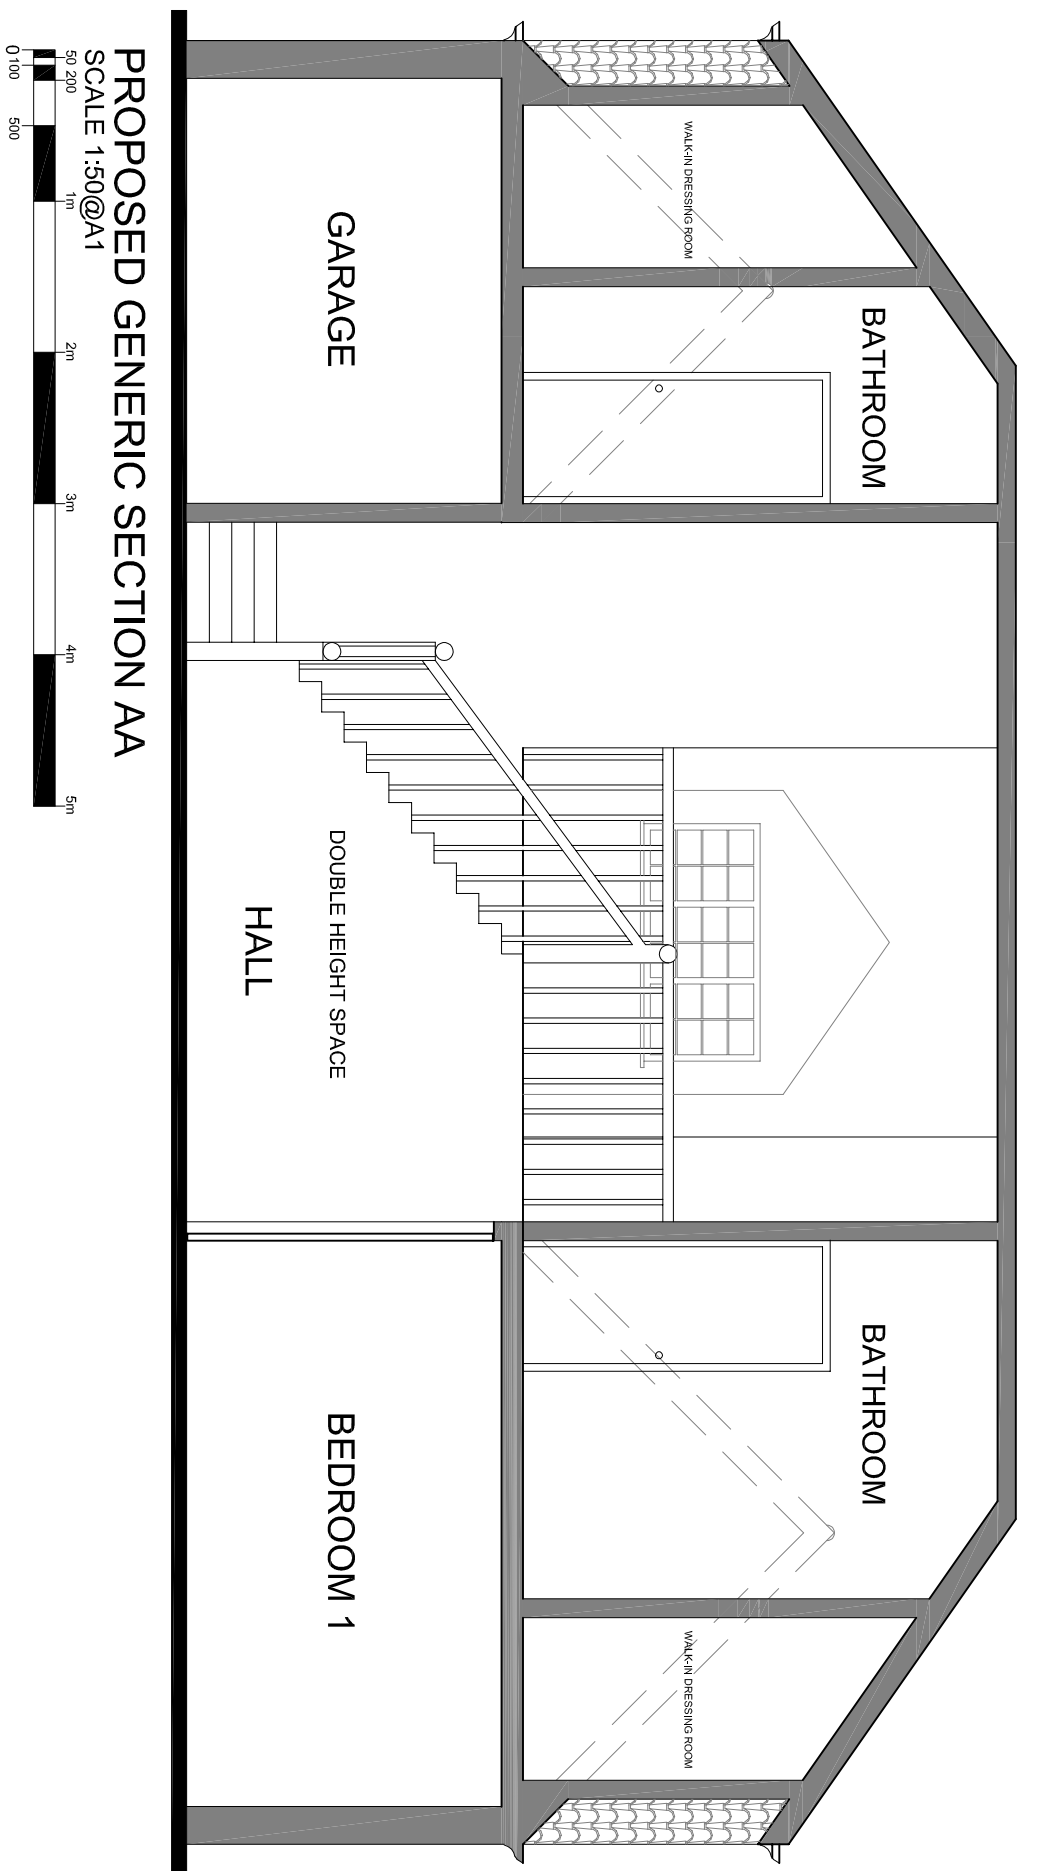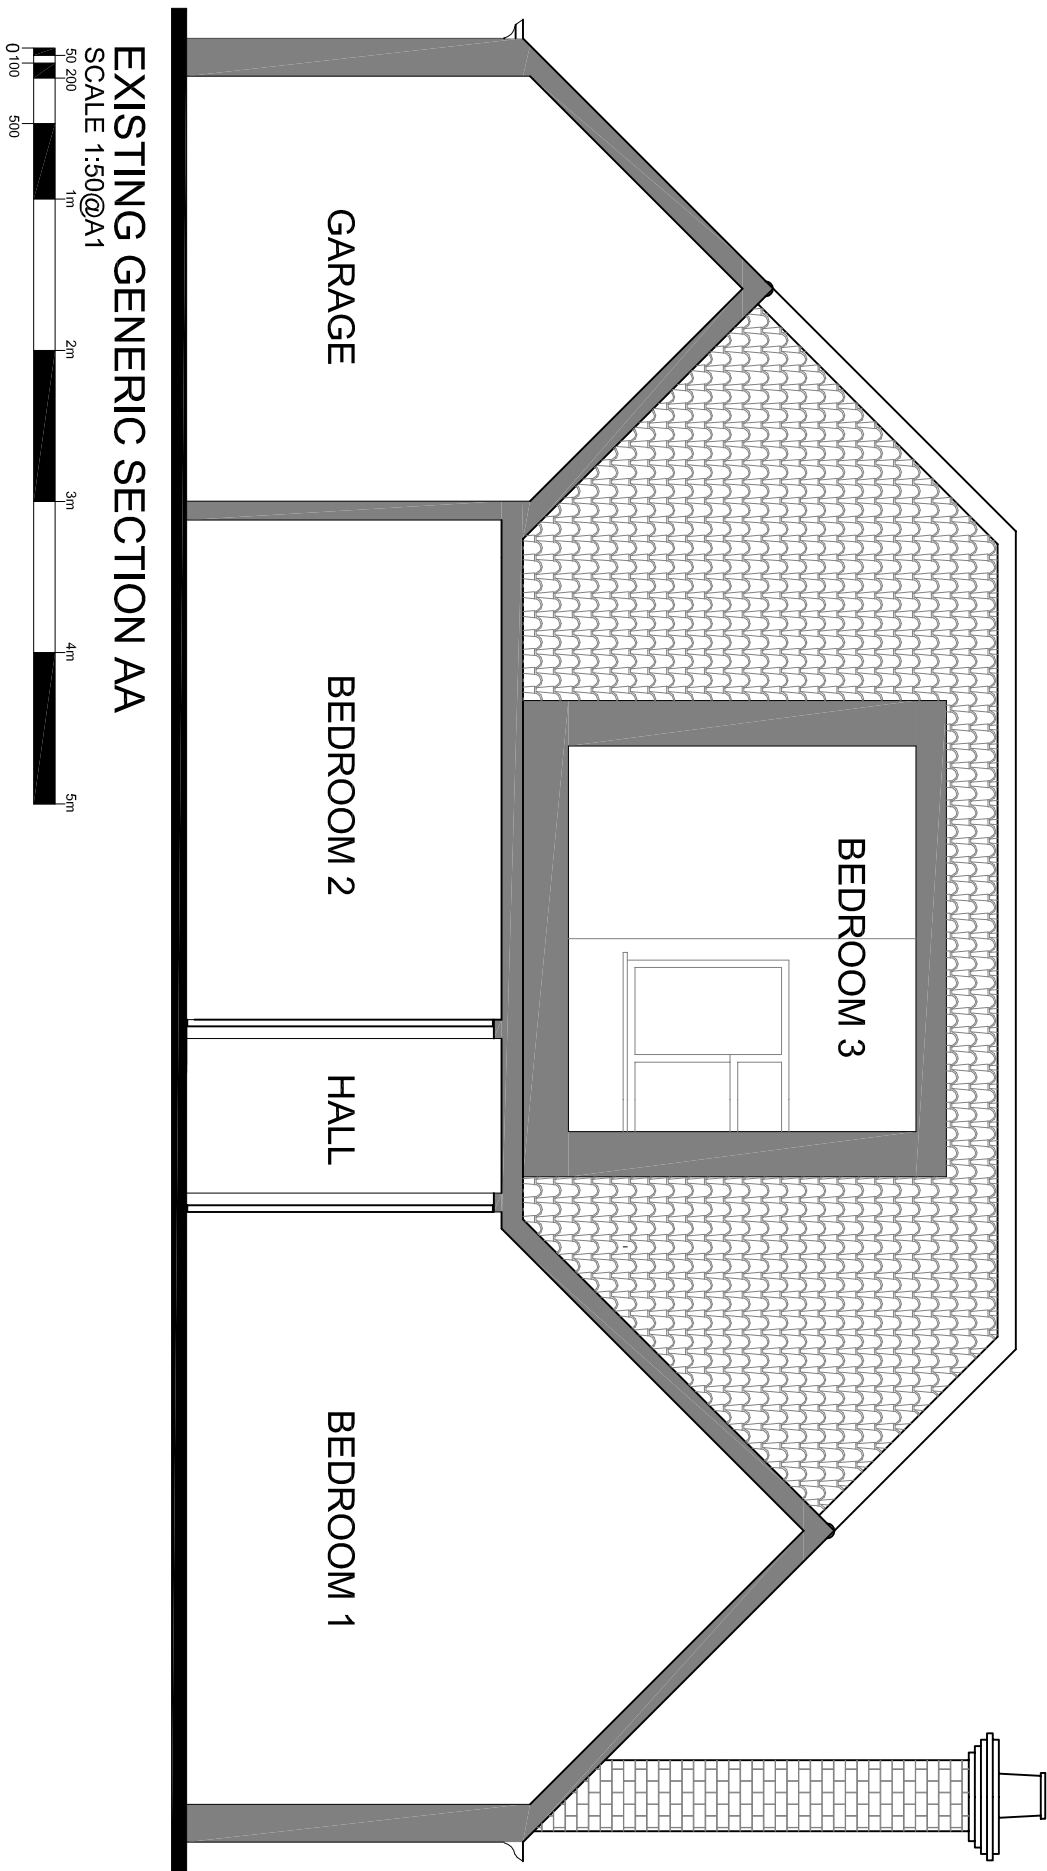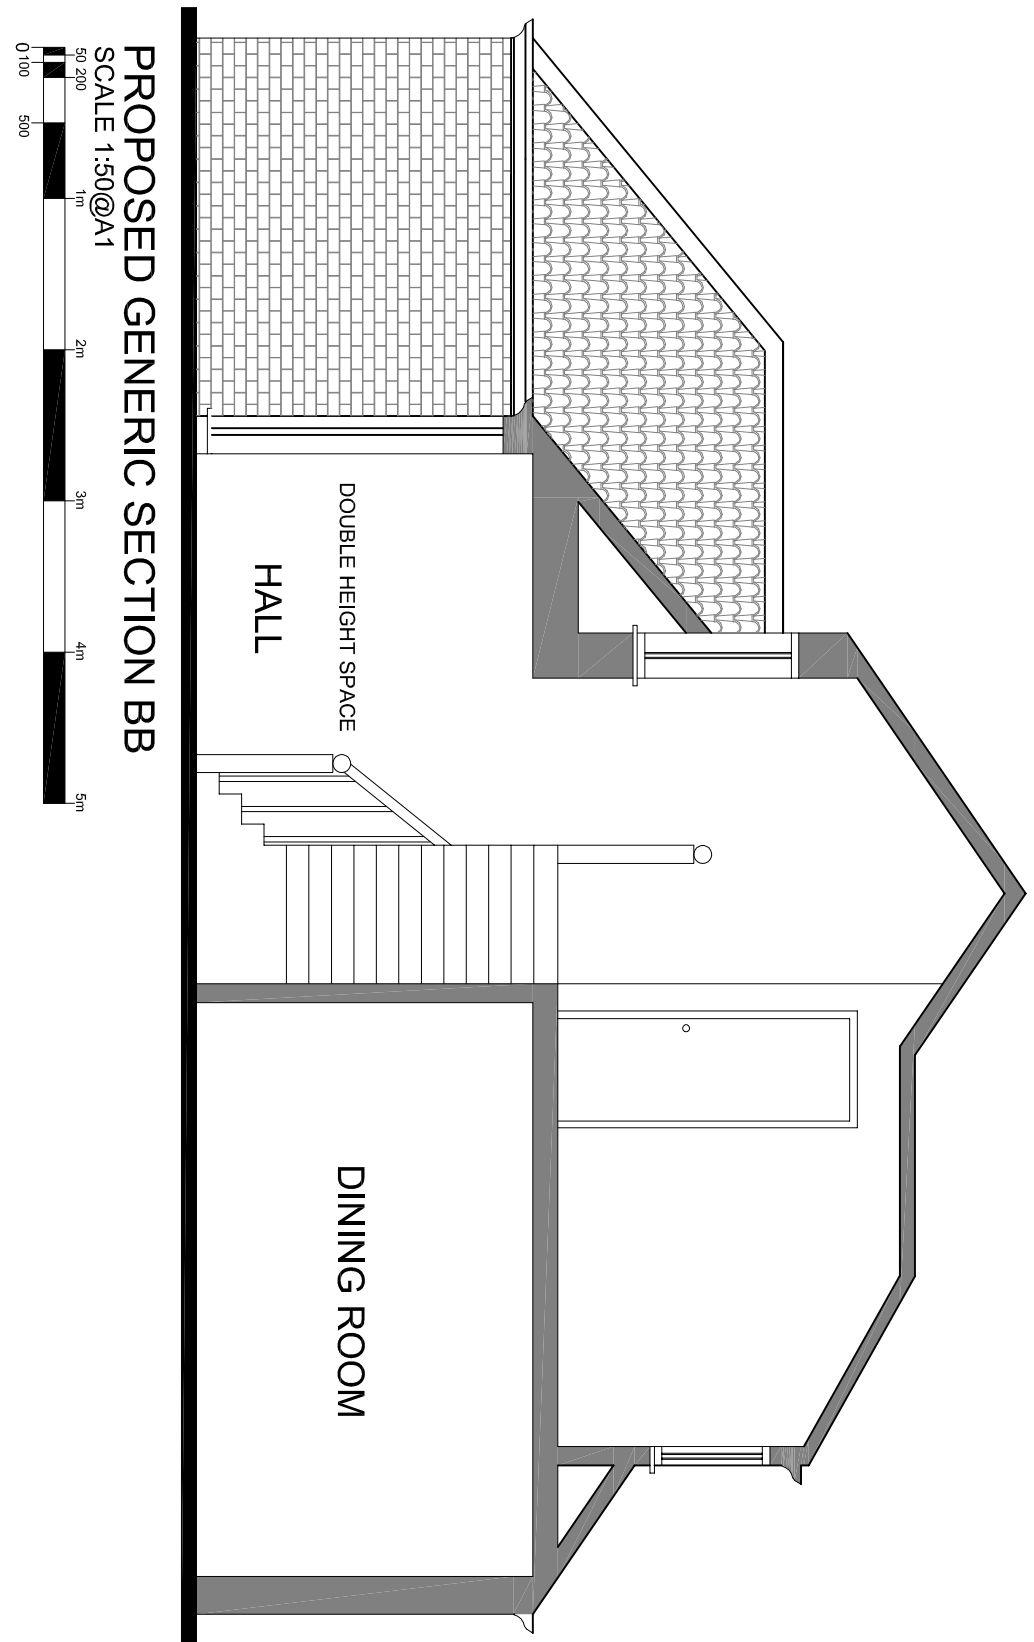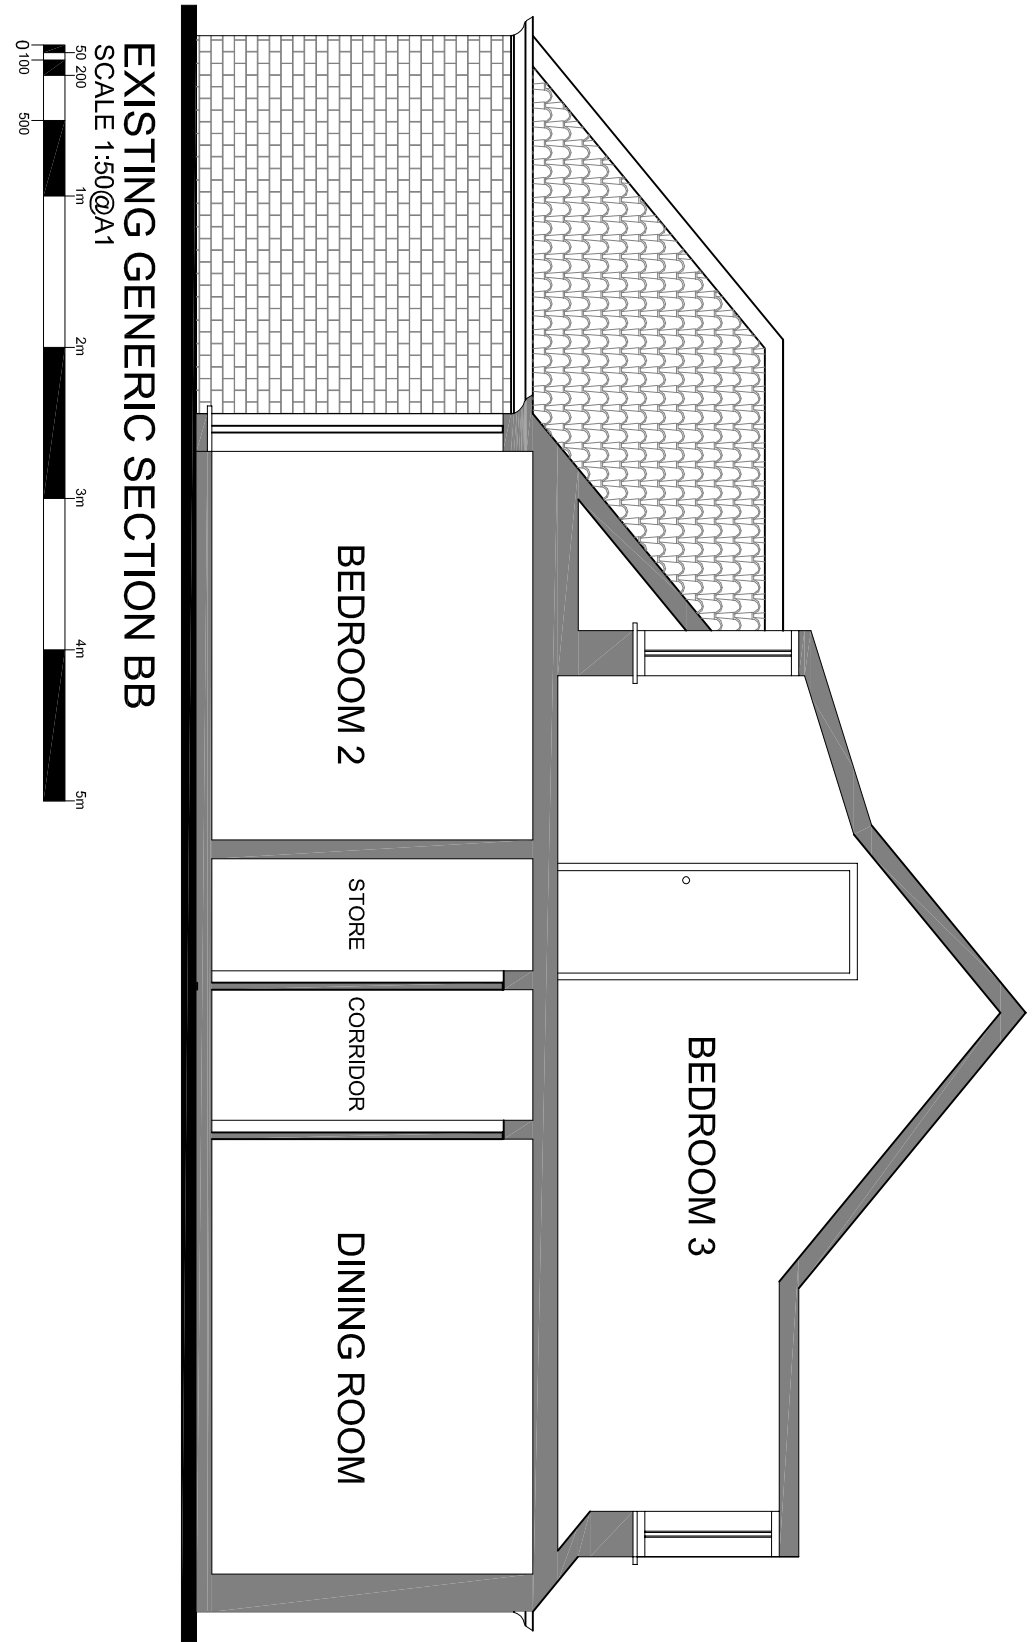

214

NOTES:

1. All new (Existing) materials to be matched with (Existing) materials of existing building. Notes
15 Mead Way Ruislip HA4 7QW

EXISTING & PROPOSED STREET SCENE ELEVATIONS
EXISTING & PROPOSED GENERIC SECTIONS

DATE	APRIL 2022	DRAWN	SMTN
SCALE	1:50@A1 & 1:100@A1	CHECKED	
STAGE	PLANNING		

214/PP/014

DOTS
Architectural Services Ltd
from survey to planning to construction