
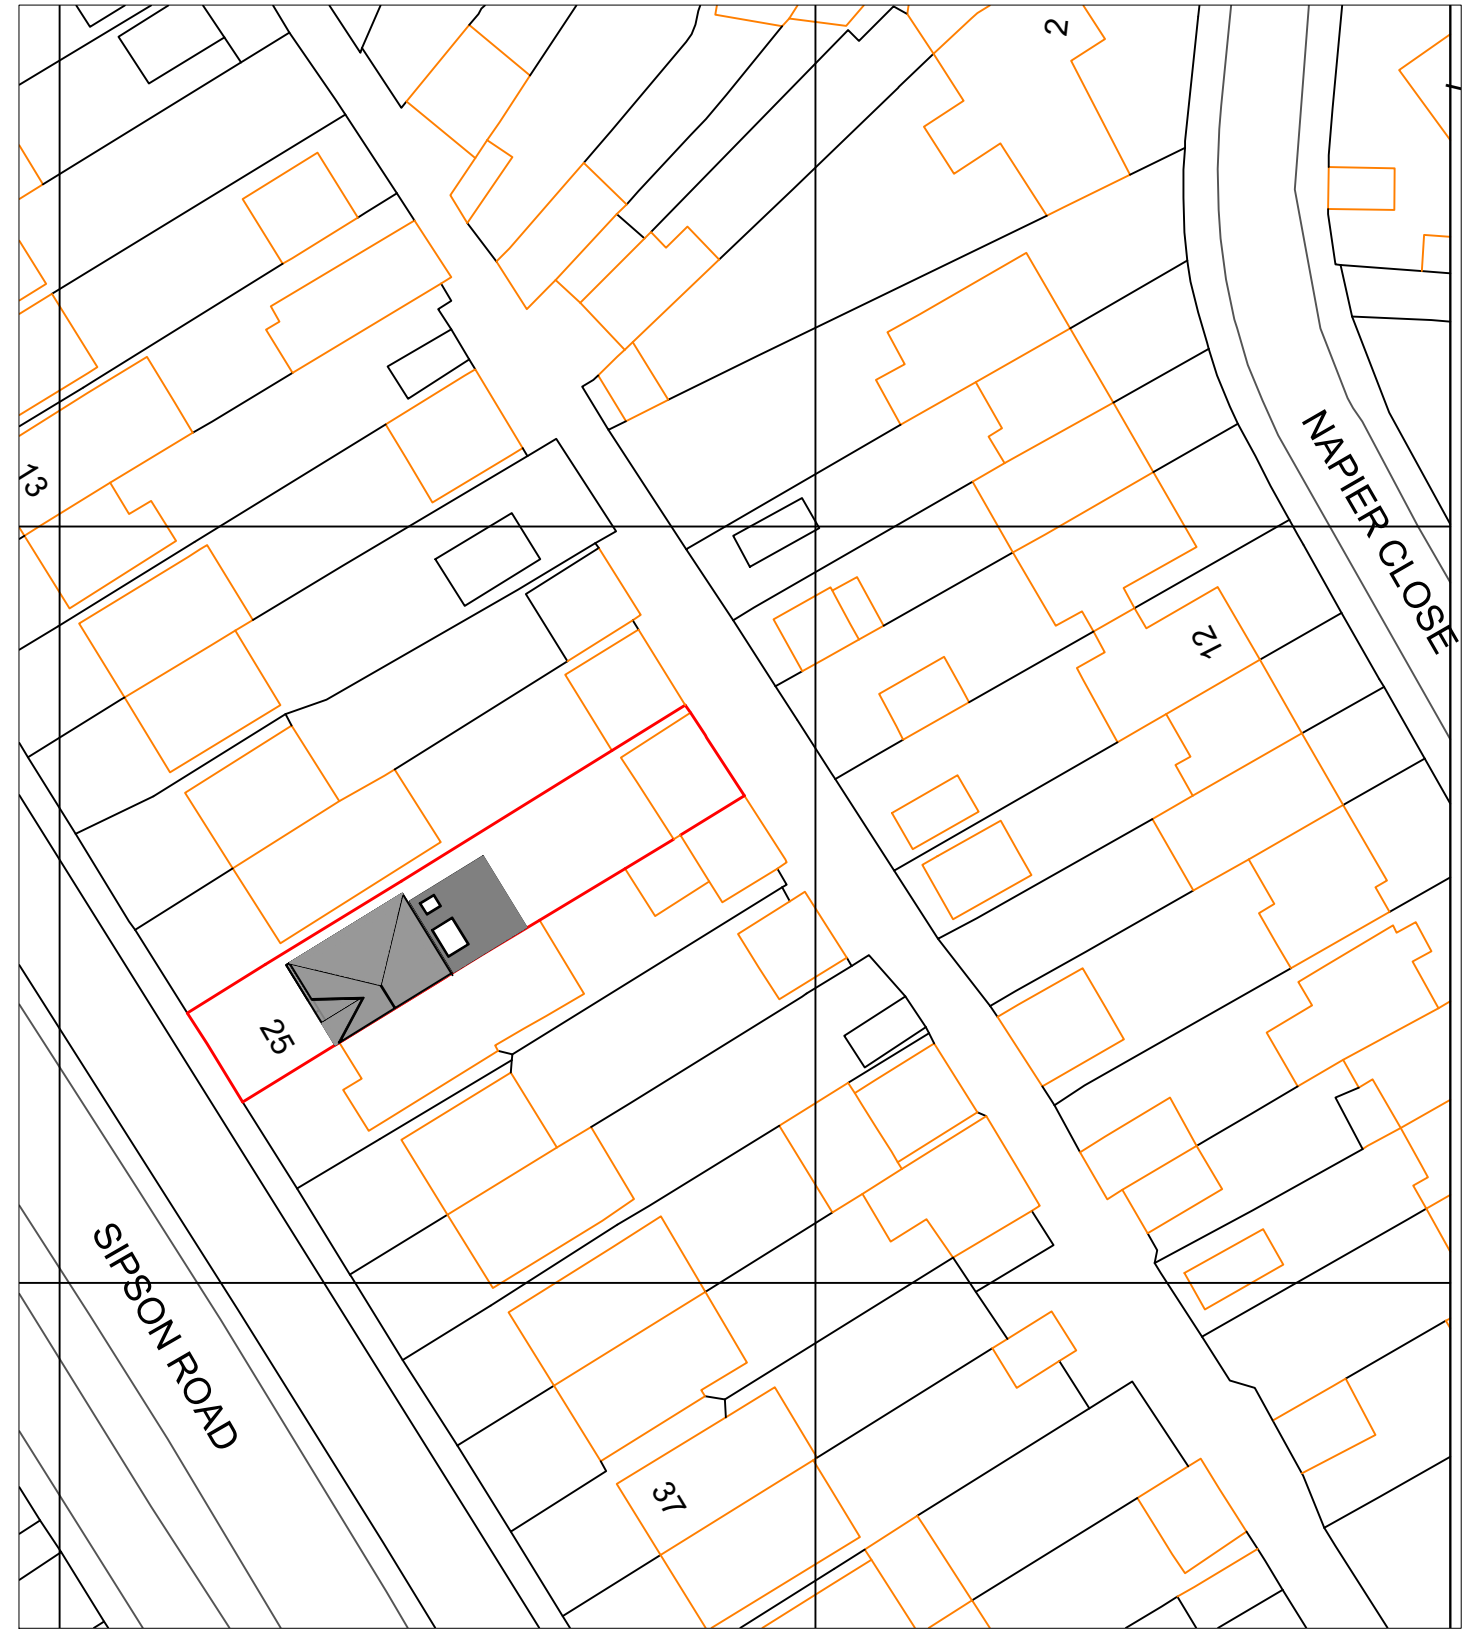


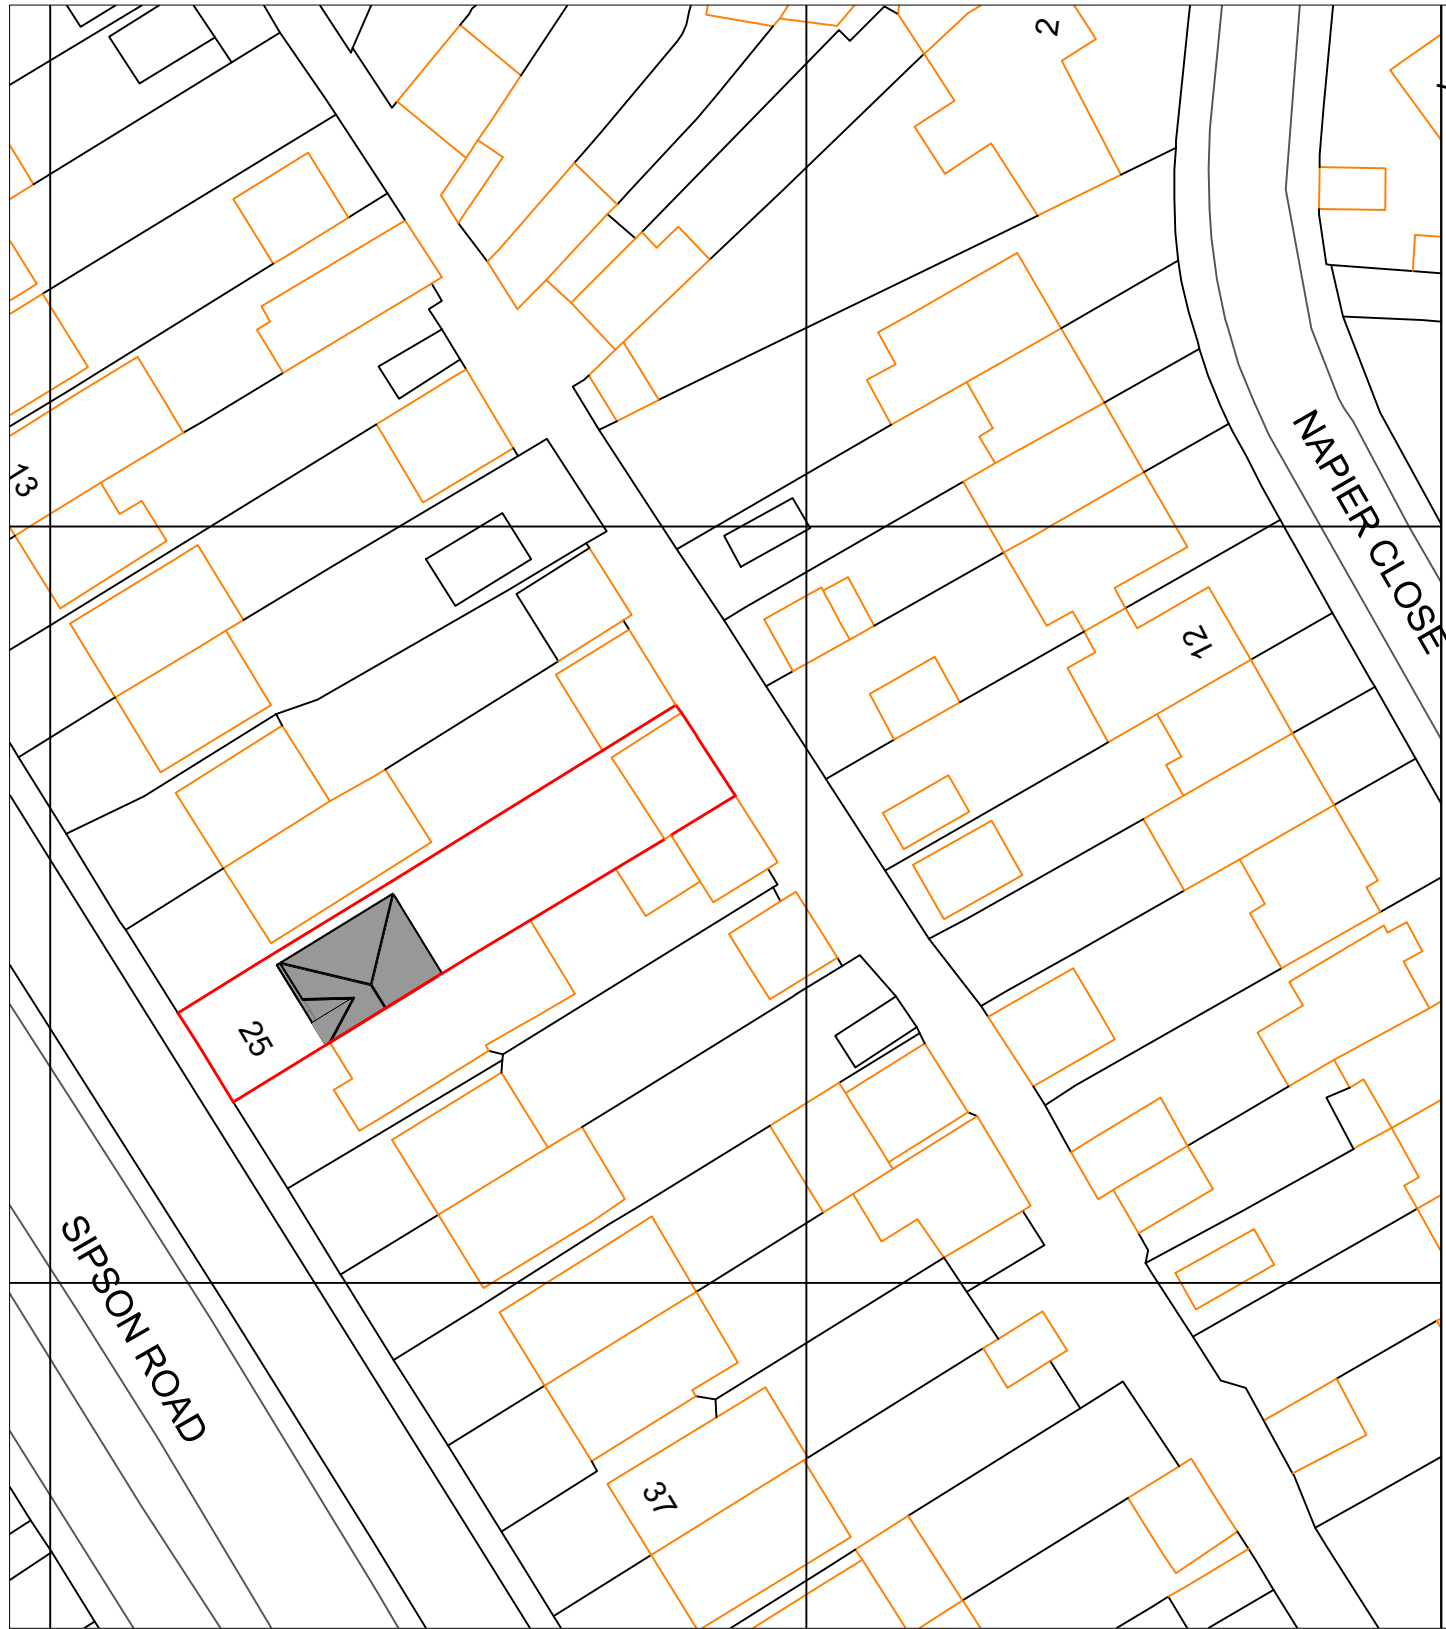


Existing Block Plan
Scale 1:500

Proposed Block Plan
Scale 1:500

P1	08.07.26	PLANNING ISSUE	L.D.	L.D.
Rev.	Date	Details	Drawn	Checked

North:

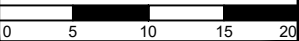Graphic scale:


Content:					
Block Plan					
Address: 25 SIPSON ROAD, WEST DRAYTON, UB7 9DQ				Client: A. SHEIKH	
Scale: 1:500	Date: 07/2026	Drawn by: L.D.		Checked by: L.D.	
Purpose:		File:	Size:	No. Drawing:	Revision:
Planning			A3	A-098	P1

PIERINI
DESIGNS