


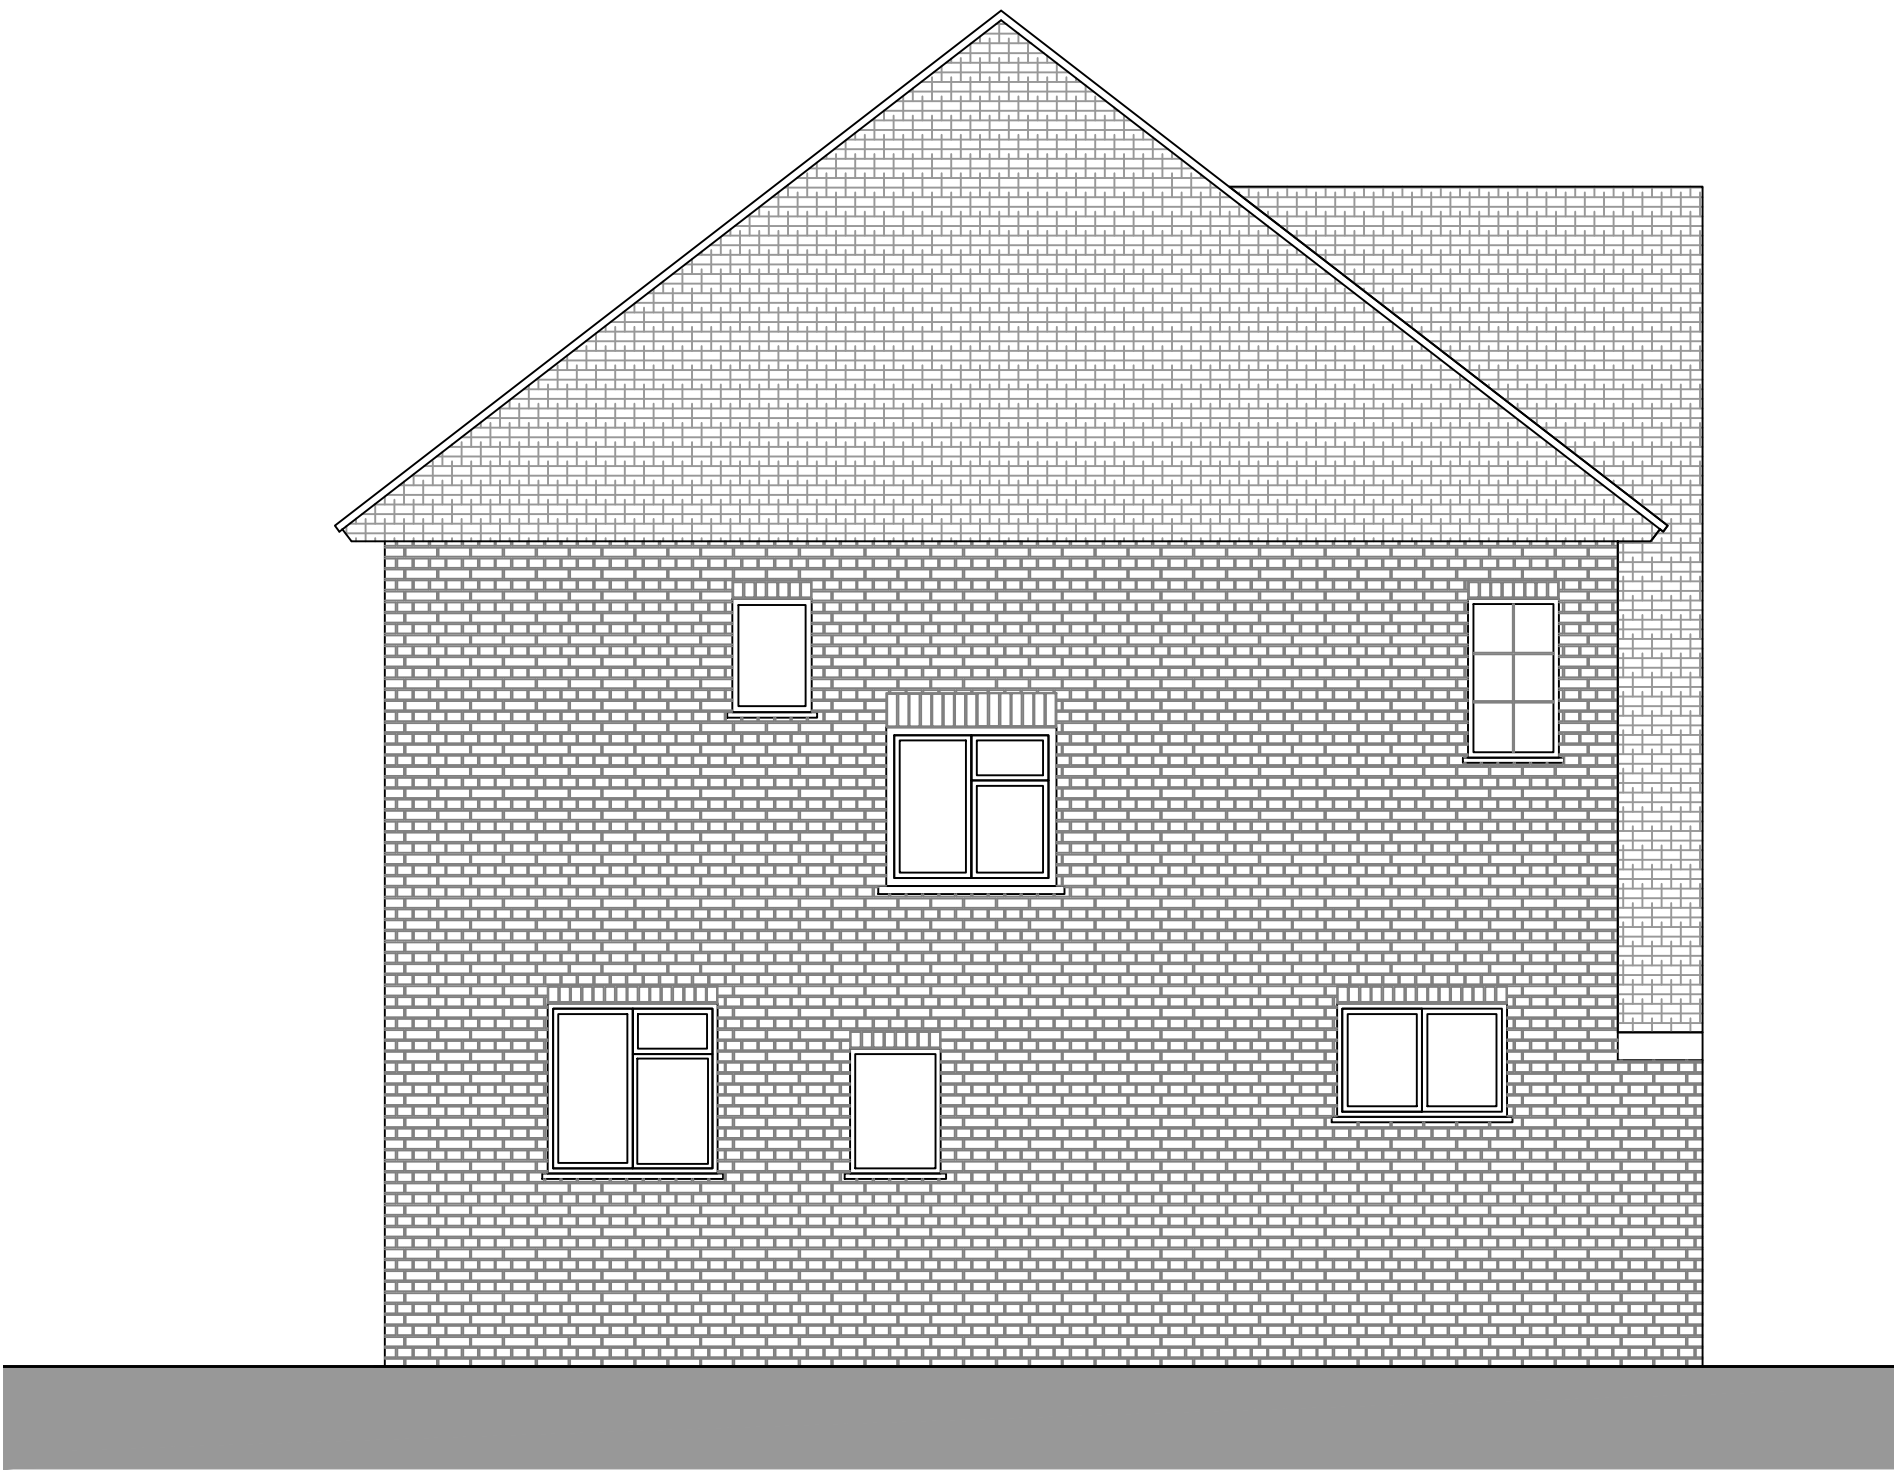

EXISTING SIDE ELEVATION - 1:50

						Content:						PIERINI DESIGNS				
						EXISTING SIDE ELEVATION										
						Address: 25 SIPSON ROAD, WEST DRAYTON, UB7 9DQ				Client: A. SHEIKH						
						Scale: 1:50		Date: 07/2026		Drawn by: LD			Checked by: LD			
P1	08.07.26	PLANNING ISSUE	LD	LD	Graphic scale:		Purpose:		File:		Size:		No. Drawing:		Revision:	
Rev.	Date	Details	Drawn	Checked			PLANNING				A3		A-105		P1	