


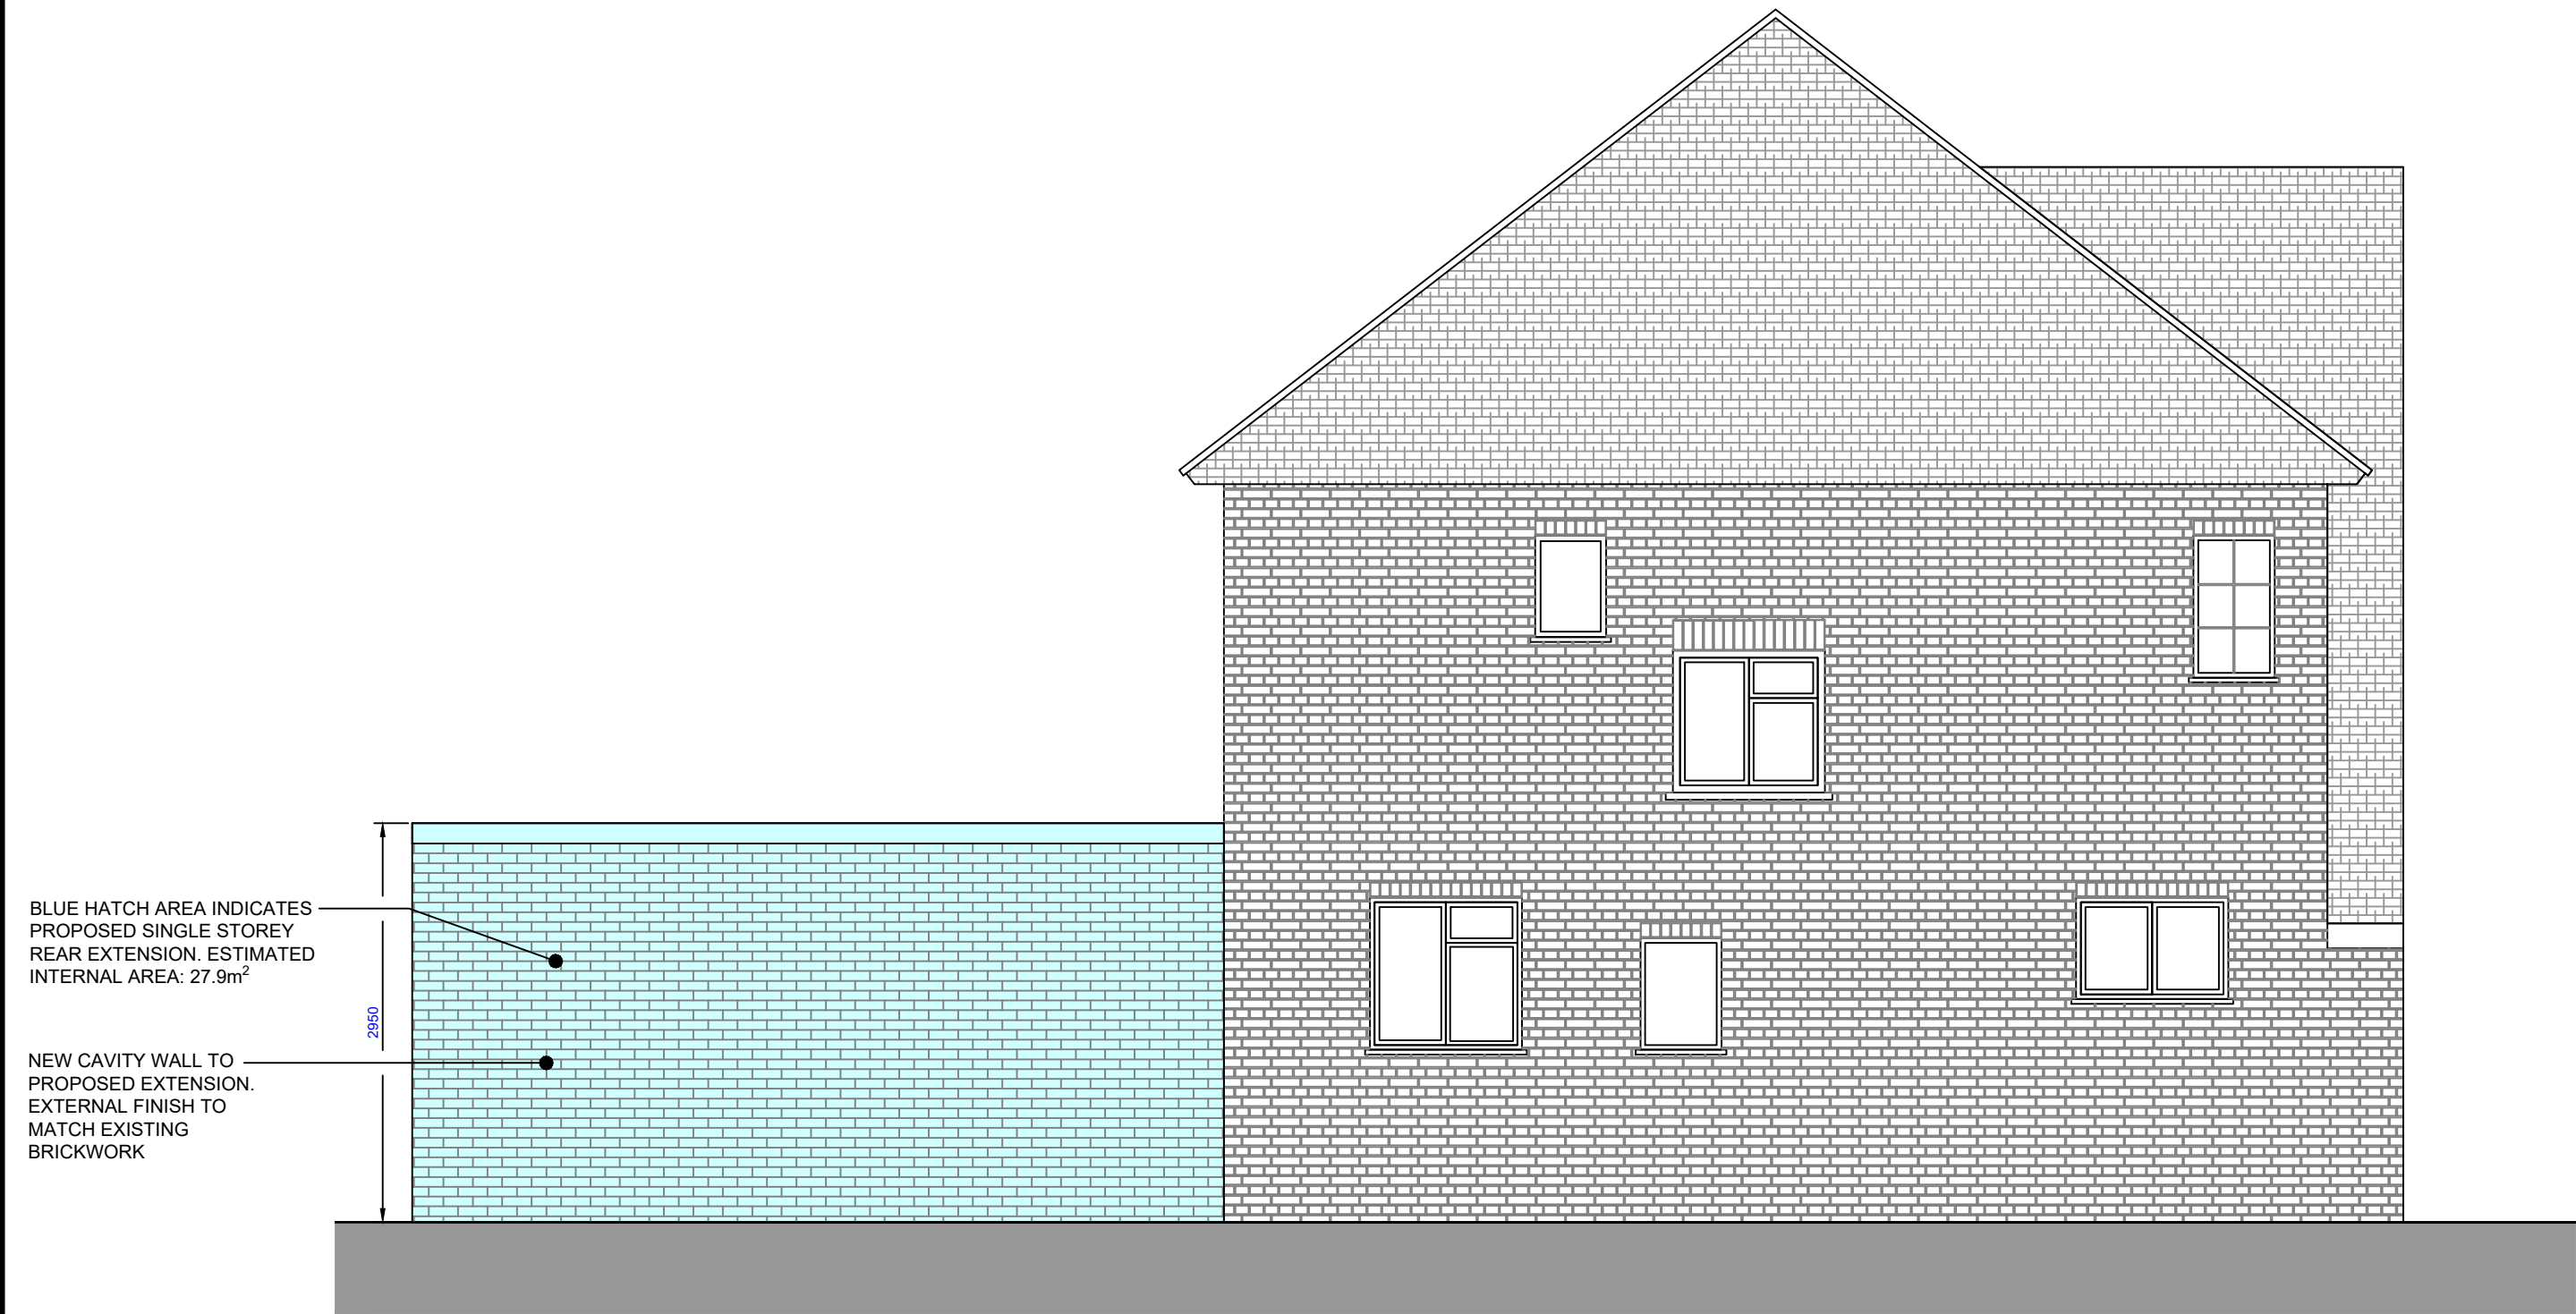

PROPOSED SIDE ELEVATION - 1:50

						Content:						PIERINI DESIGNS
						PROPOSED SIDE ELEVATION						
						Address: 25 SIPSON ROAD, WEST DRAYTON, UB7 9DQ				Client: A. SHEIKH		
						Scale: 1:50	Date: 07/2026	Drawn by: LD		Checked by: LD		
P1	08.07.26	PLANNING ISSUE	LD	LD	Graphic scale: 		Purpose: PLANNING		File:	Size: A3	No. Drawing: A-205	
Rev.	Date	Details	Drawn	Checked								