



SIMILAR SIDE EXTENSION APPROVED AT:  
29 Raisins Hill, Pinner

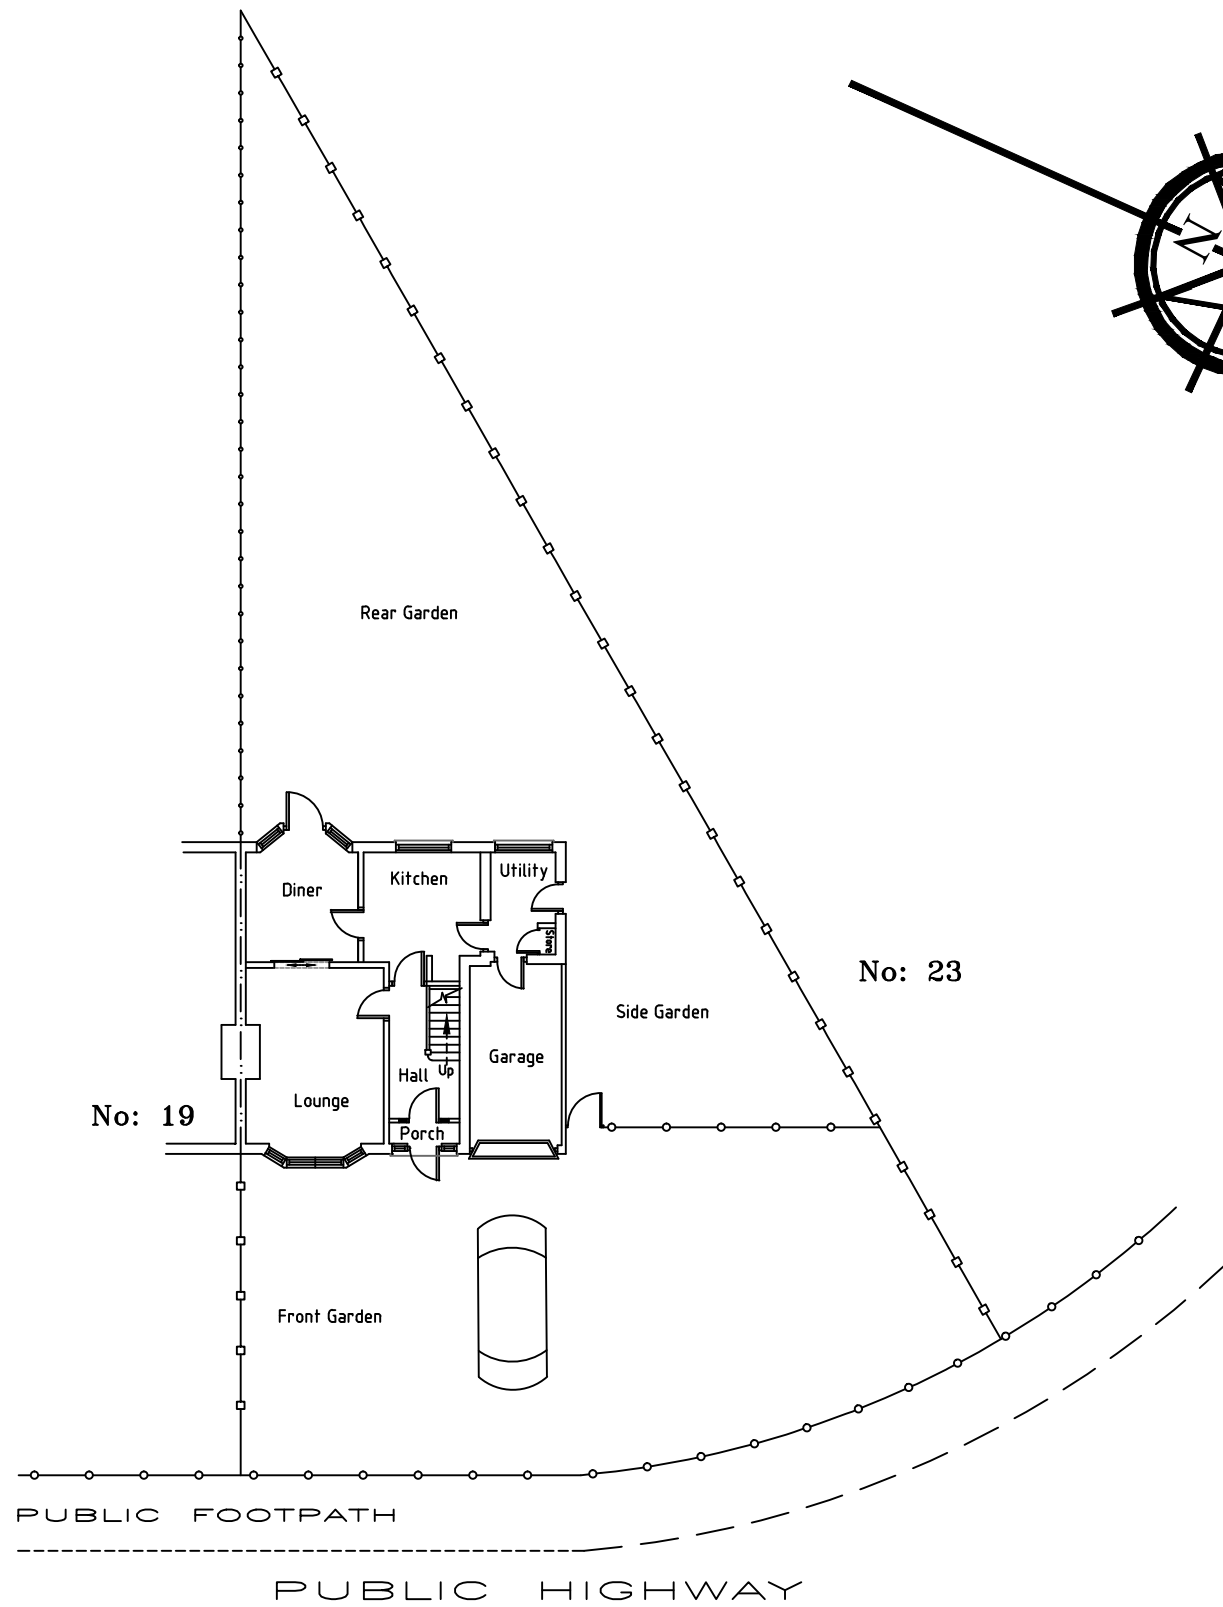

Existing Block Plan

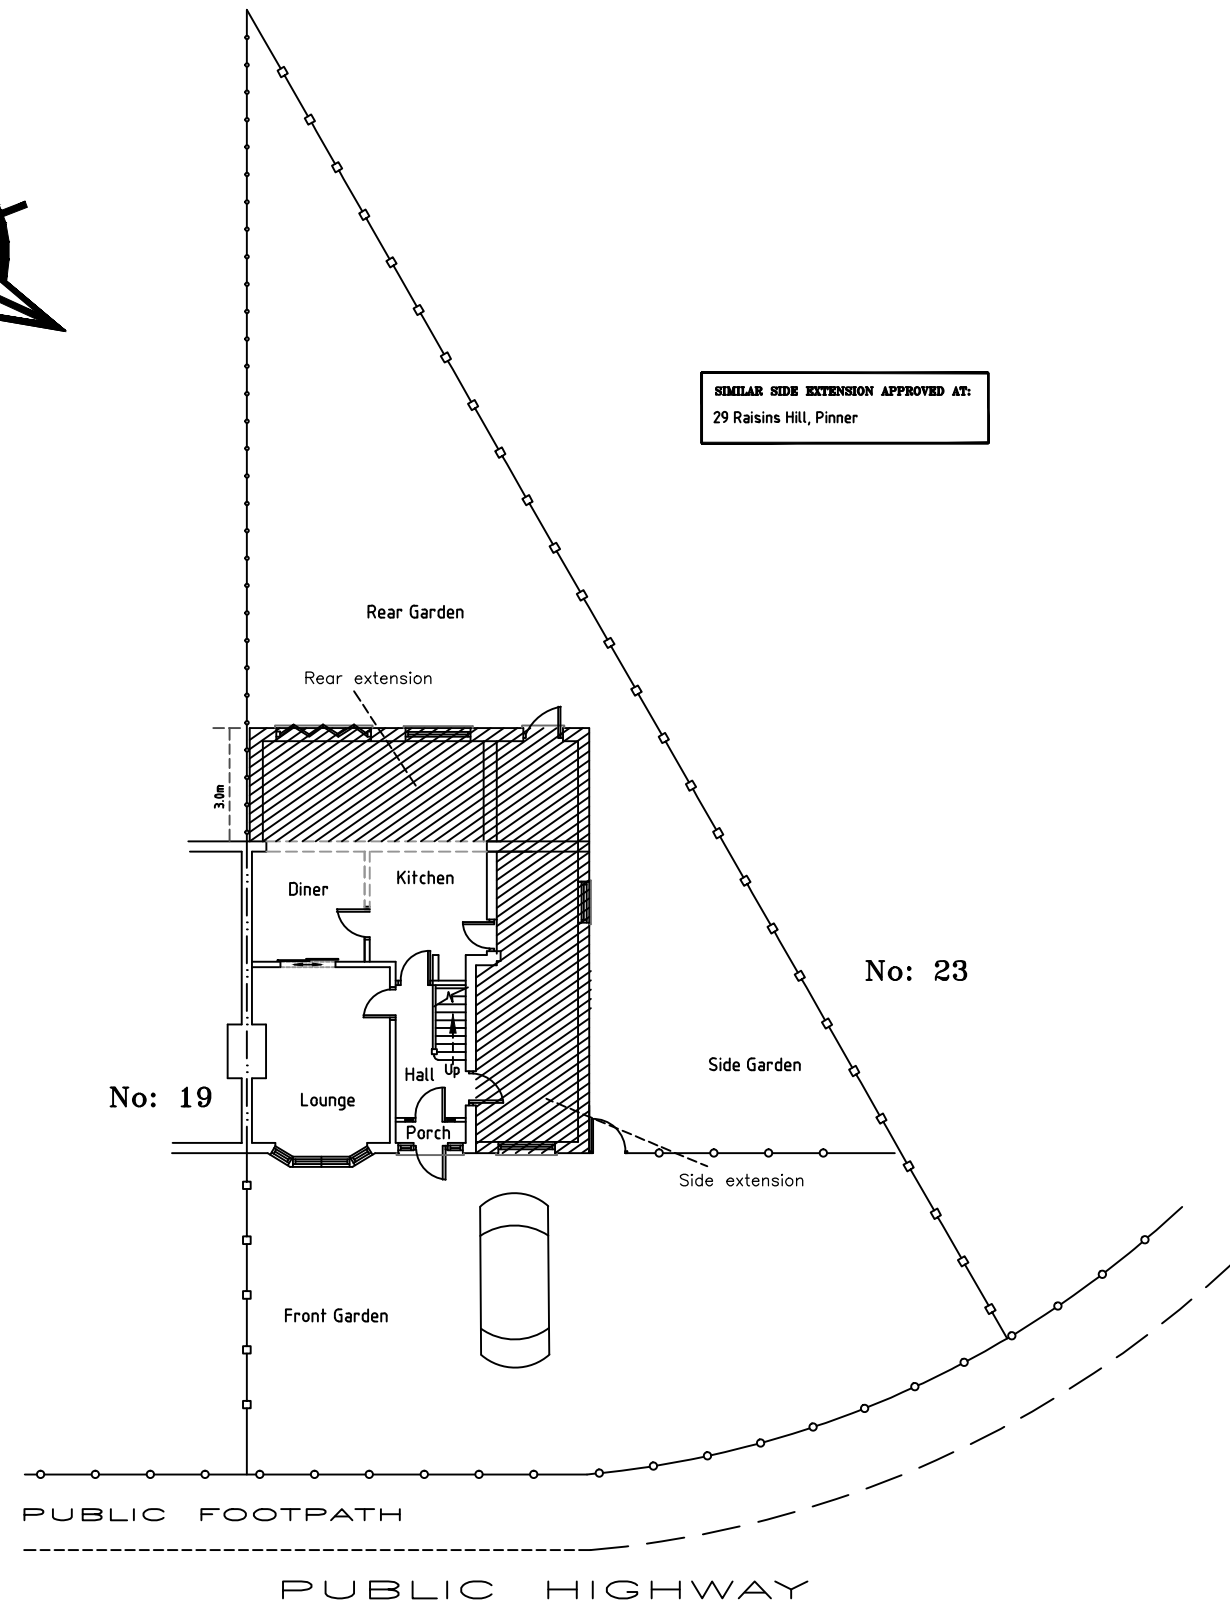

Proposed Block Plan

- REVISIONS:
- 23 December 2022
1. Side extension width reduced to 3.0m
  2. Roof Height reduced to 3.4m
  3. Rear extension depth increased to 3.0m
  4. Side extension length increased by 3.0m

CLIENT: Mr Suresh Naik

Demolition of Garage and Erection of Single Storey Side & Rear Extension At 21 Raisins Hill Pinner, Middlesex HA5 2BU

DRAWING NUMBER: 21/RH/December/005

DRAWING TITLE: Existing & Proposed Block Plans

SCALE: 1:100 (A3)

DATE: December 2022

REVISIONS:

SCALE: 1: 200 Paper Size A3

0 1 2 3 4 5 6 7 8 9 10