



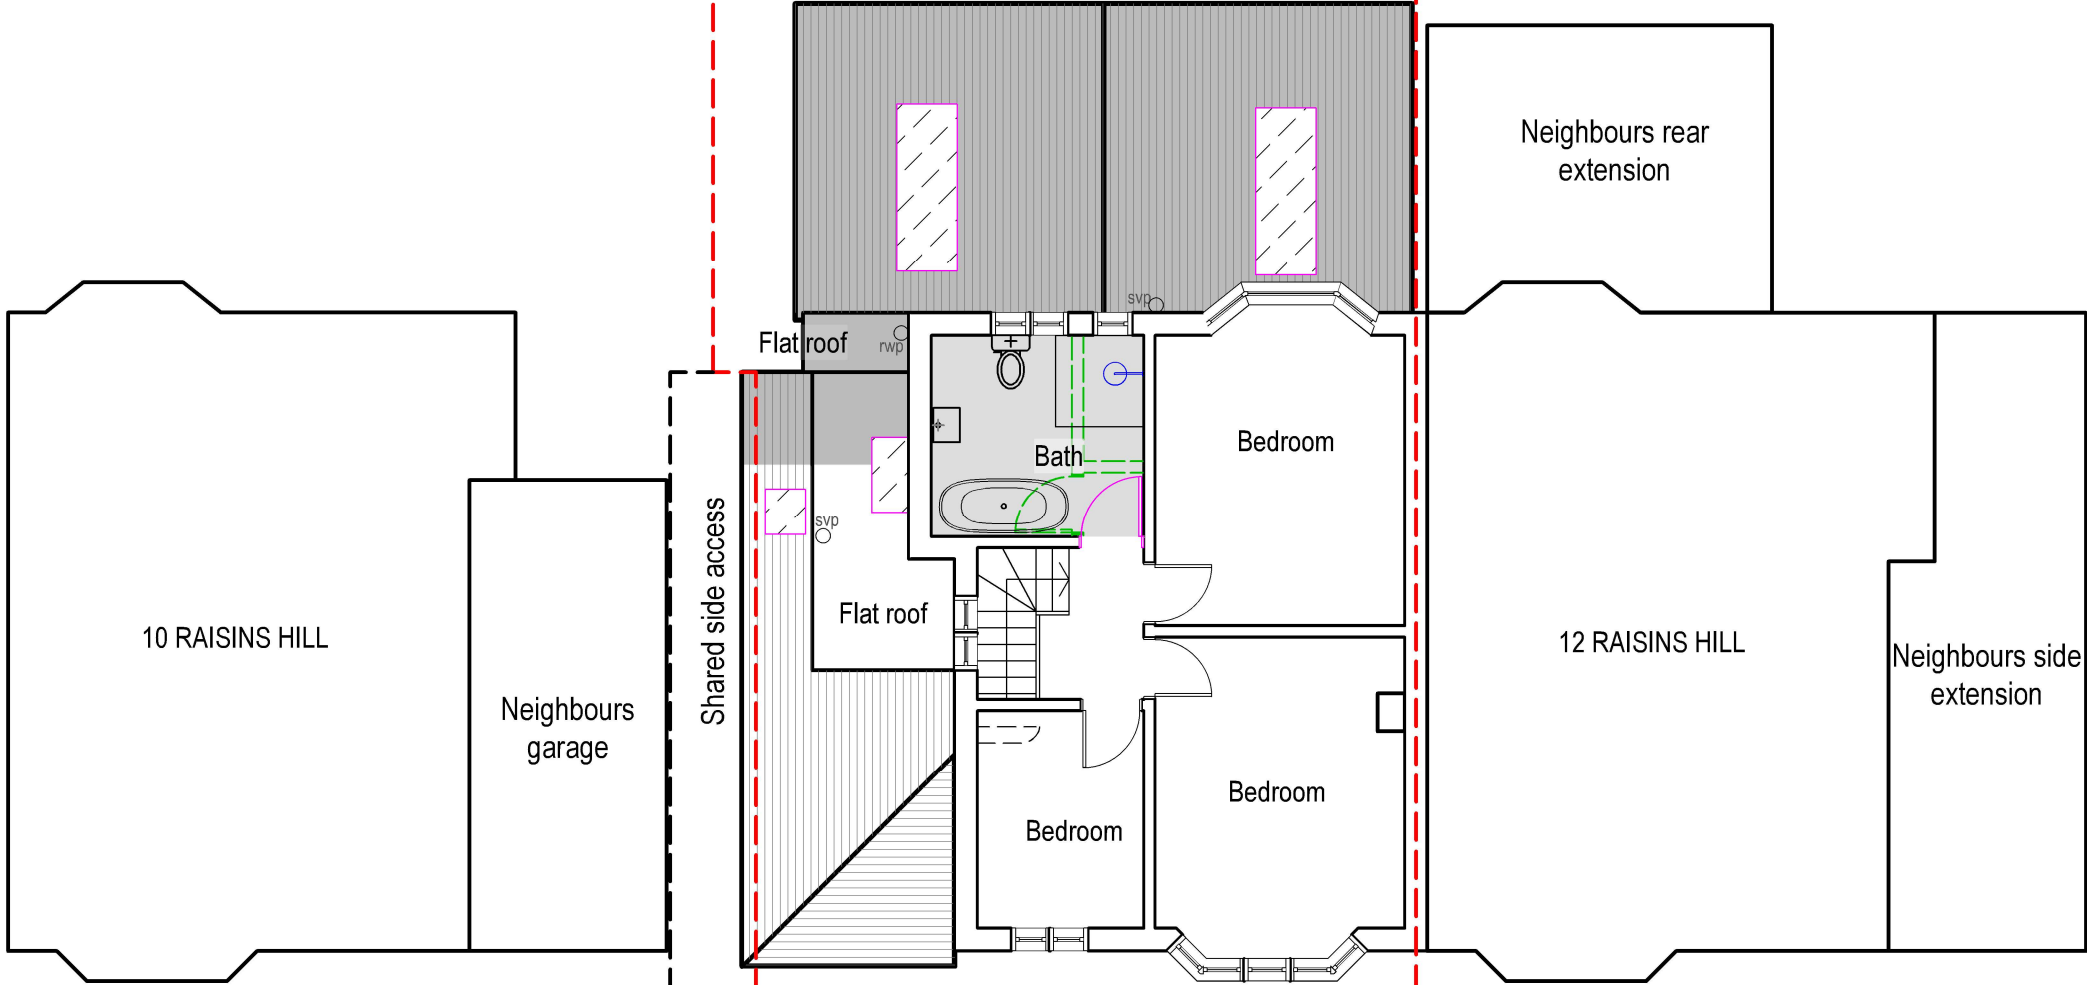

12 PROP FF PLAN
Scale: 1:100

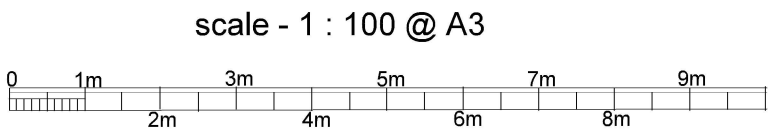

tel : 0796 222 3141
email : sandeep@sskarchitects.co.uk



Purpose - Householder planning application

© SSK architects owns the copyright of this drawing which must not be reproduced in whole or part without the written permission.	PROJECT: 14 Raisins Hill, Pinner, HA5 2BS	DATE: 30/05/2025
	DWG NO: PROP FF	REVISION: 12



PROPOSED