



01 01 PROP ELEV FRONT
Scale: 1:100

GENERAL - New materials used in exterior work to match existing.

WALLS - To be facing brickwork

WINDOWS - All new windows to be double glazed, profile to match existing + set within opening to match existing.
- Side windows to be obscure glazing, top opening to be 1.7m from FFL.

ROOFLIGHTS 'Velux' or similar.
Projection to be max. 150mm beyond the plane of the roof-slope & flat roof.


DOORS - All new doors to be double glazed , profile to match existing + set within opening to match existing.

RWP & GUTTERS - to be UPVc black to match existing.

EAVES - Detail to match existing, ie height of fascia & soffit width + colour of soffit and fascia

ROOF - Flat roof - to be GRP grey/black colour
Pitch roof - to match existing

PROPOSED WORK TO MATCH EXISTING

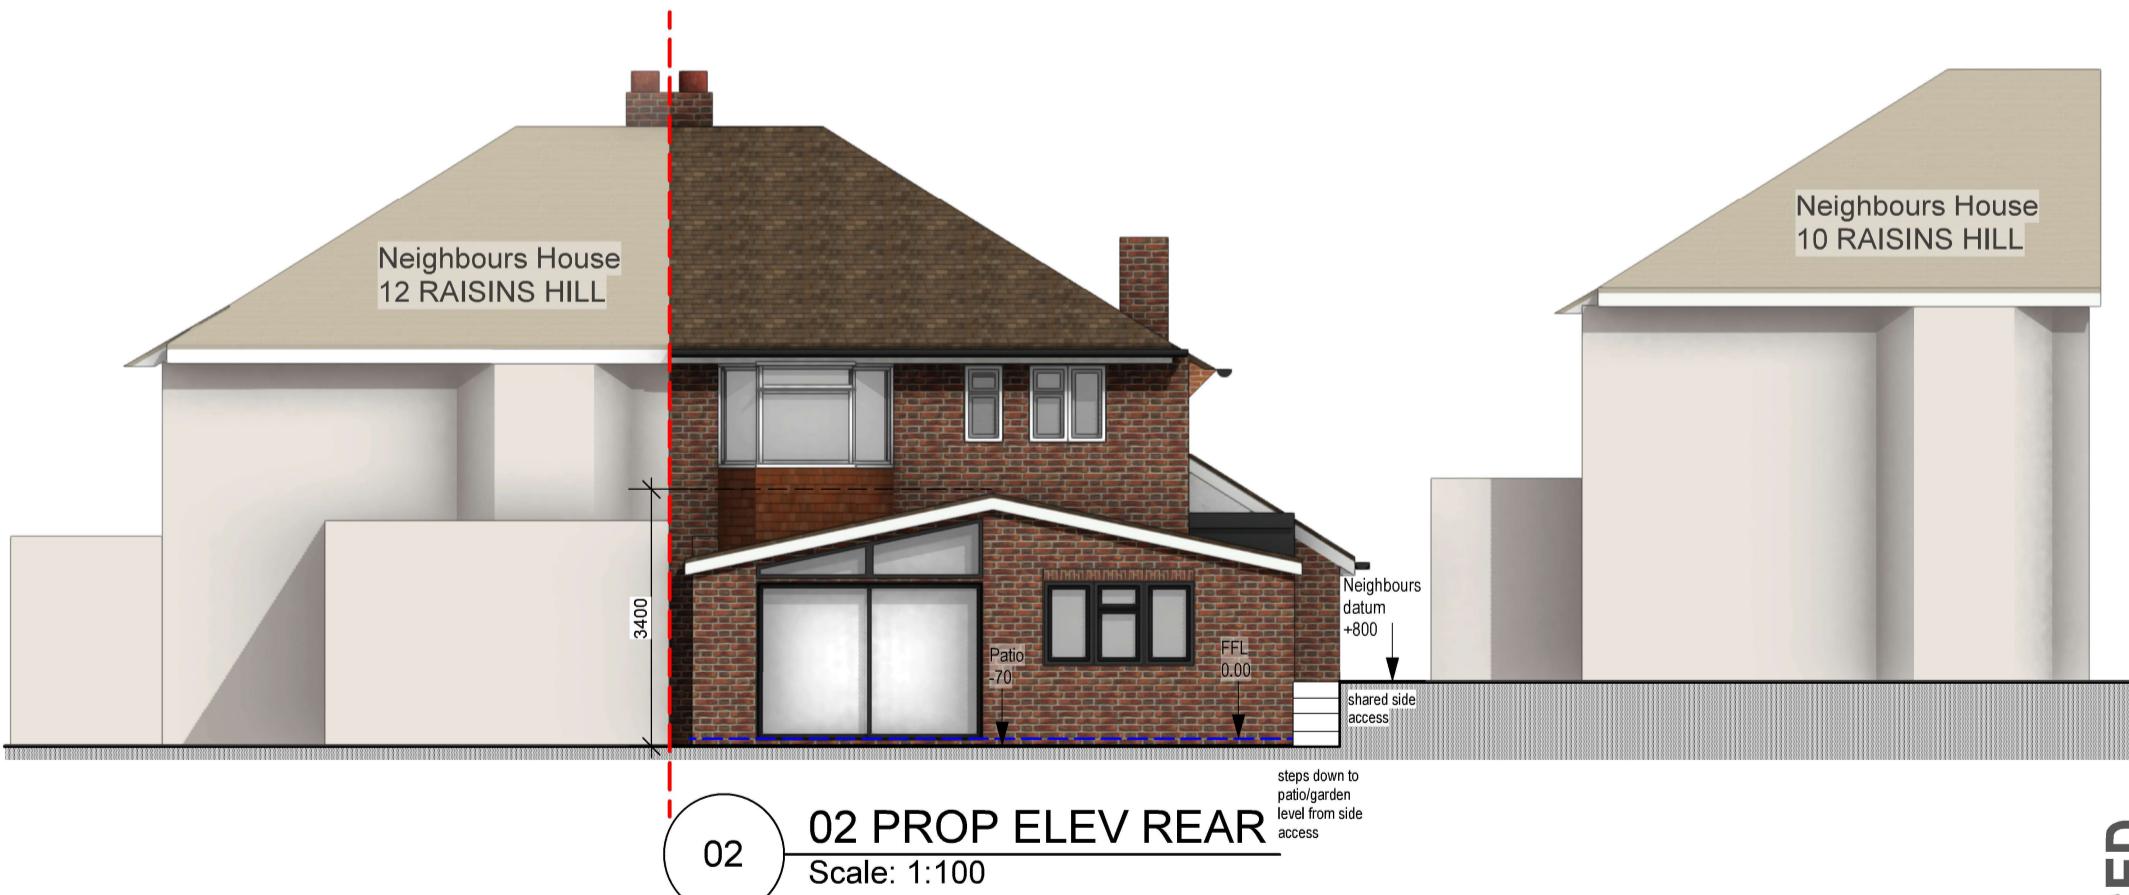

02 02 PROP ELEV REAR
Scale: 1:100

scale - 1 : 100 @ A3

