



Notes


1. ALL DIMENSIONS ARE IN MILLIMETRES AND LEVELS IN METRES.
2. THIS DRAWING TO BE READ IN CONJUNCTION WITH RELEVANT ARCHITECT'S AND ENGINEER'S DRAWINGS AND SPECIFICATIONS.

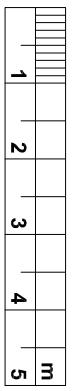


EXISTING LEFT SIDE VIEW

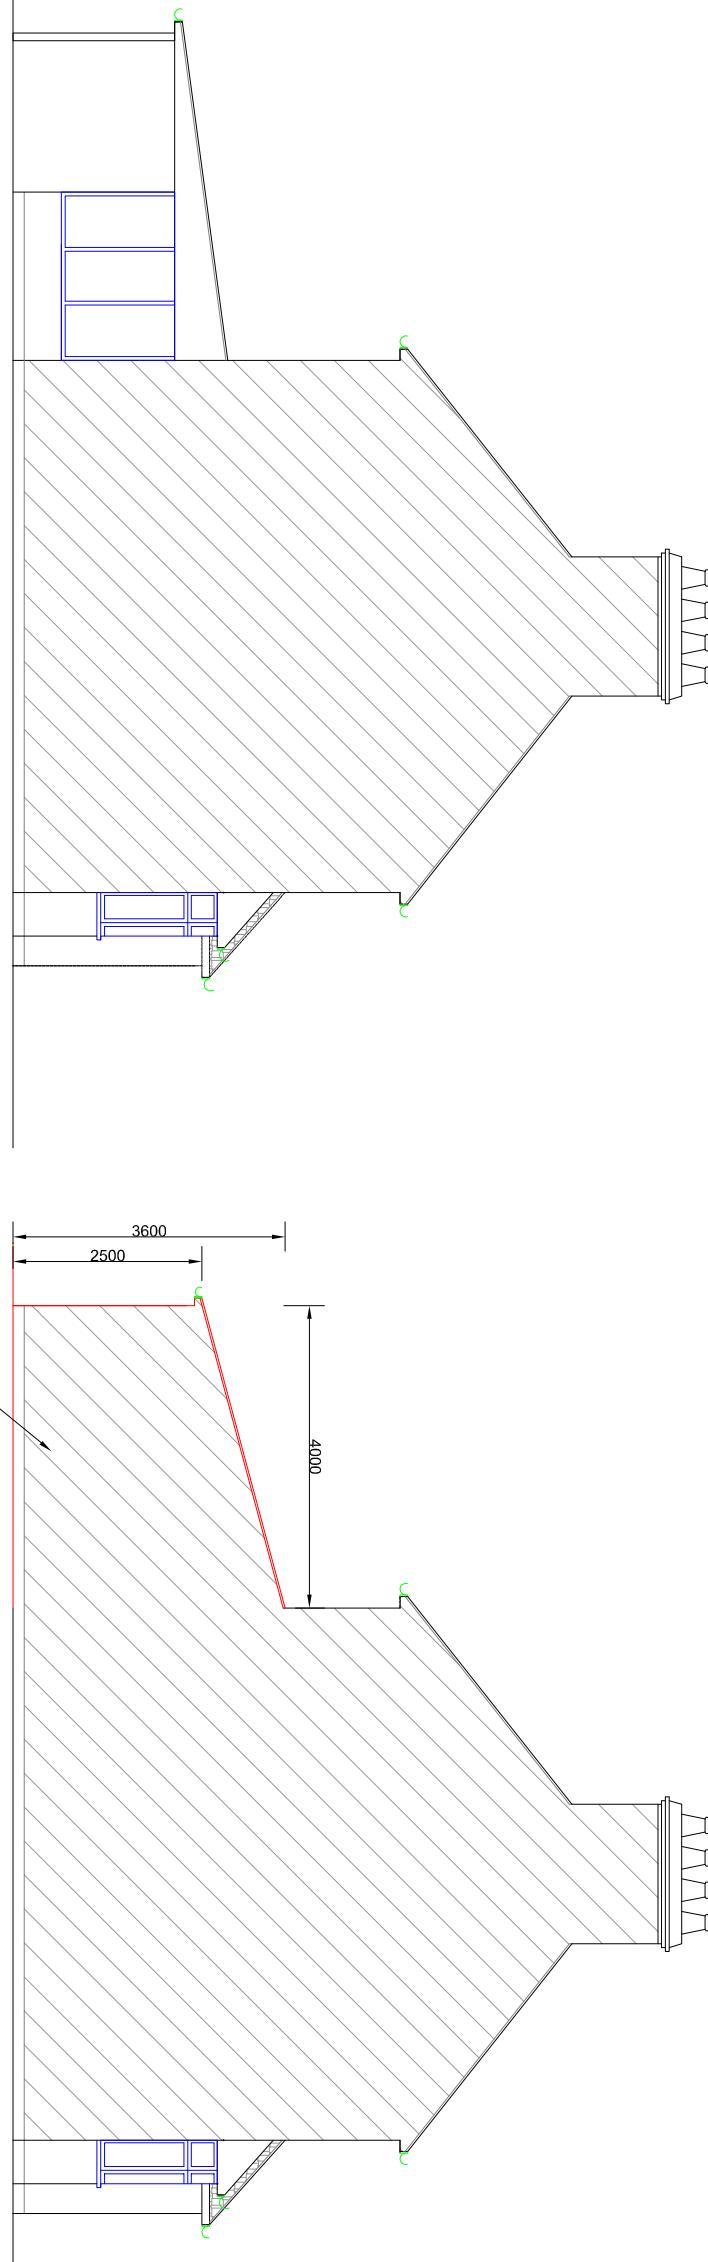


**MASONRY WALL
TO MATCH WITH
THE EXISTING**

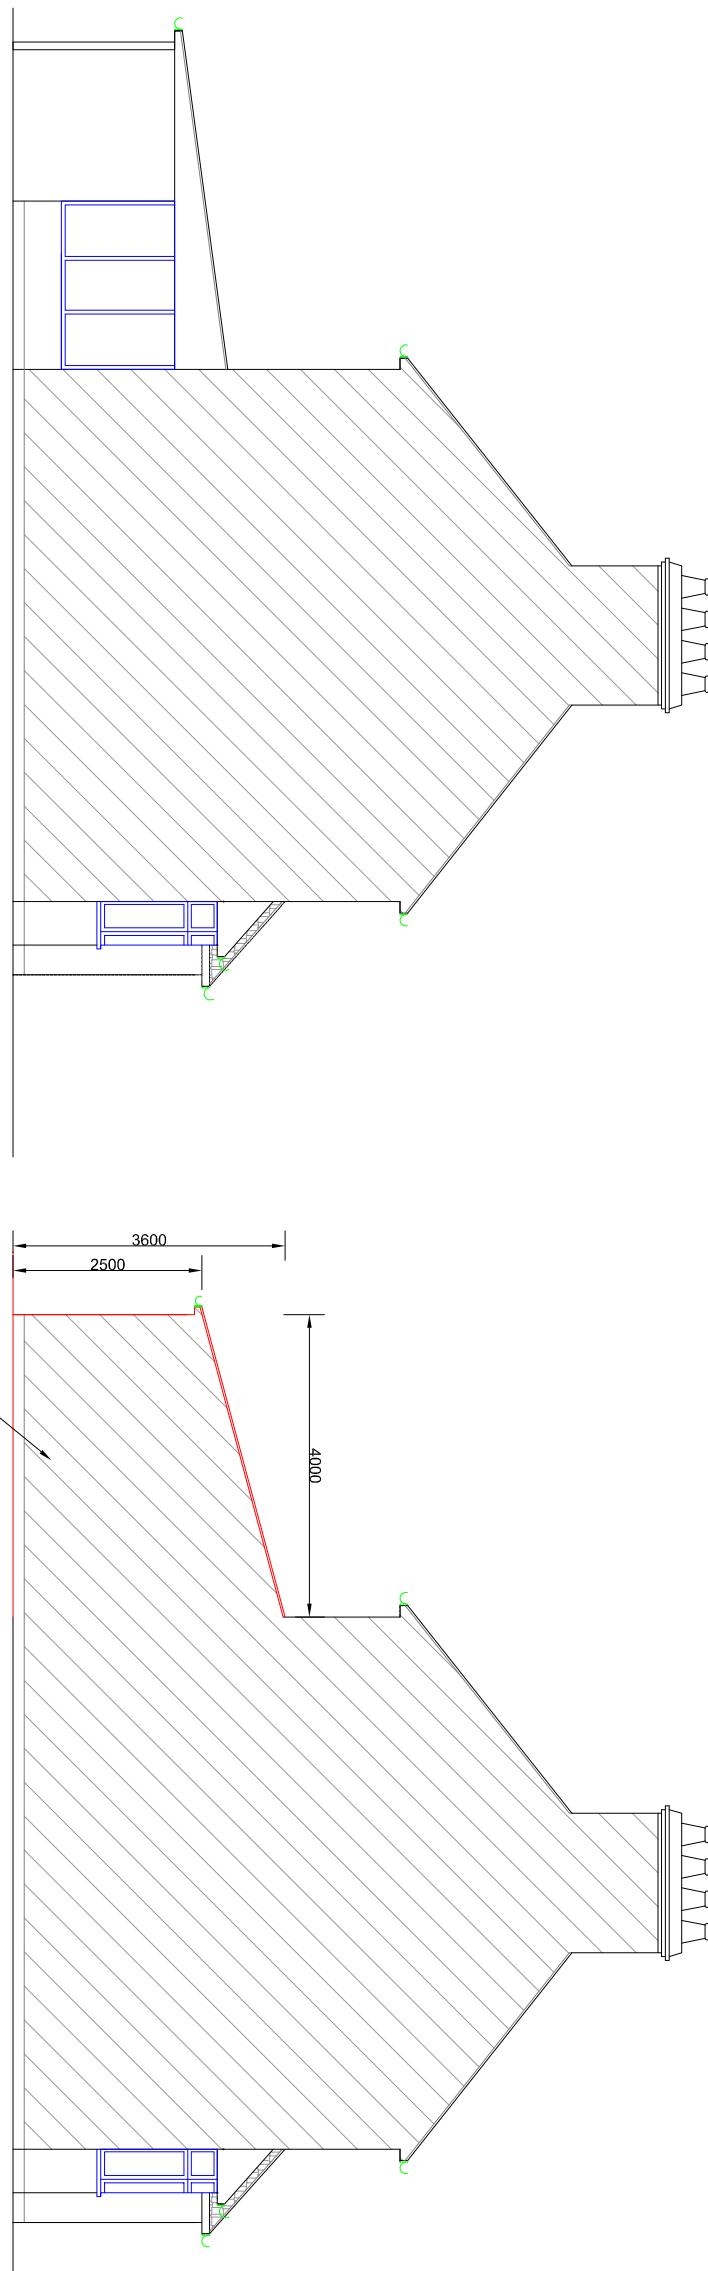

PROPOSED LEFT SIDE VIEW

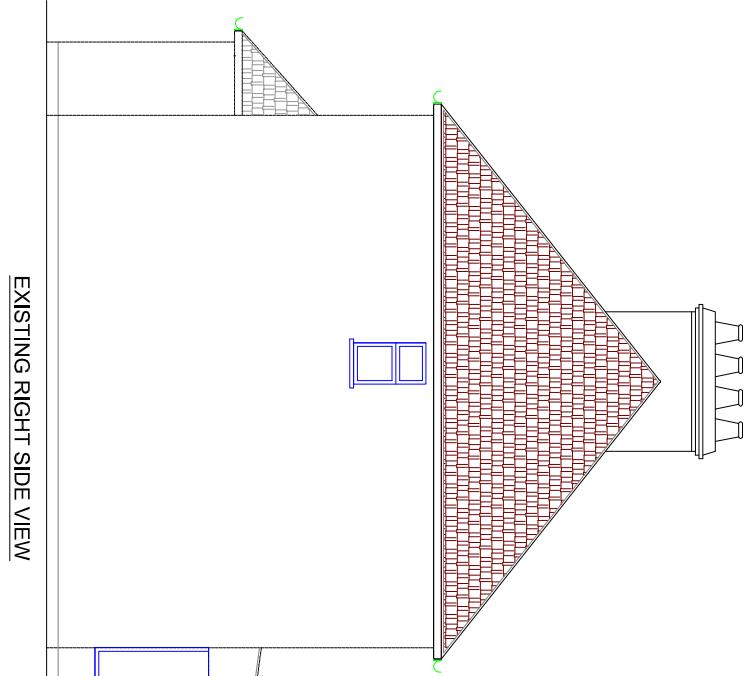

EXISTING RIGHT SIDE VIEW

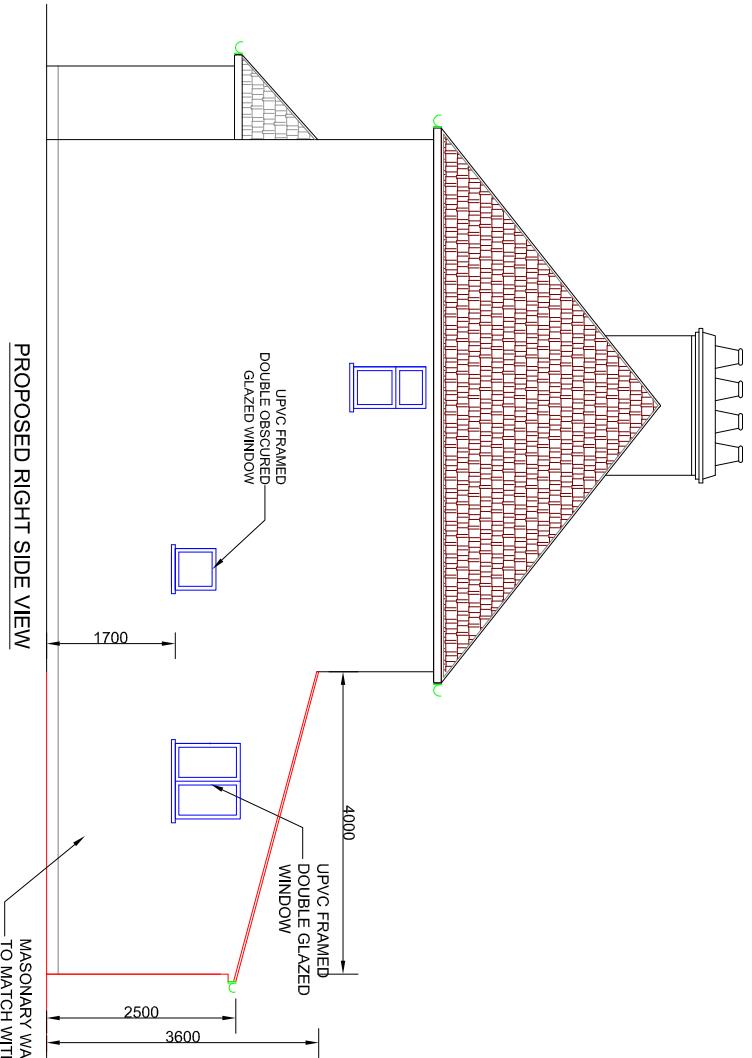

PROPOSED RIGHT SIDE VIEW

Project: SINGLE STOREY REAR EXTENSION

Address: 46 SIUARI CRESCENI, HAYS, UB3 2QS

Title: SIDES ELEVATIONS

1000

DESIGN TEAM

8 FARM VALE, BEXLEY, DA5 1NJ

ARCHITECTURAL/CIVIL & STRUCTURAL ENGINEERS

Status : PLANNING

Date	Eng.	Chk.	App'd.
APR 2023			
File Ref.			