



1. ALL DIMENSIONS ARE IN MILLIMETRES AND LEVELS IN METRES.
 2. THIS DRAWING TO BE READ IN CONJUNCTION WITH RELEVANT
 ARCHITECT'S AND ENGINEER'S DRAWINGS AND SPECIFICATIONS.

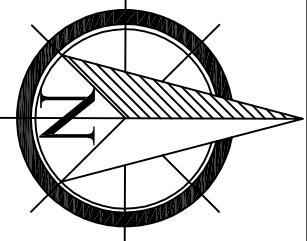

STUART CRESCENT

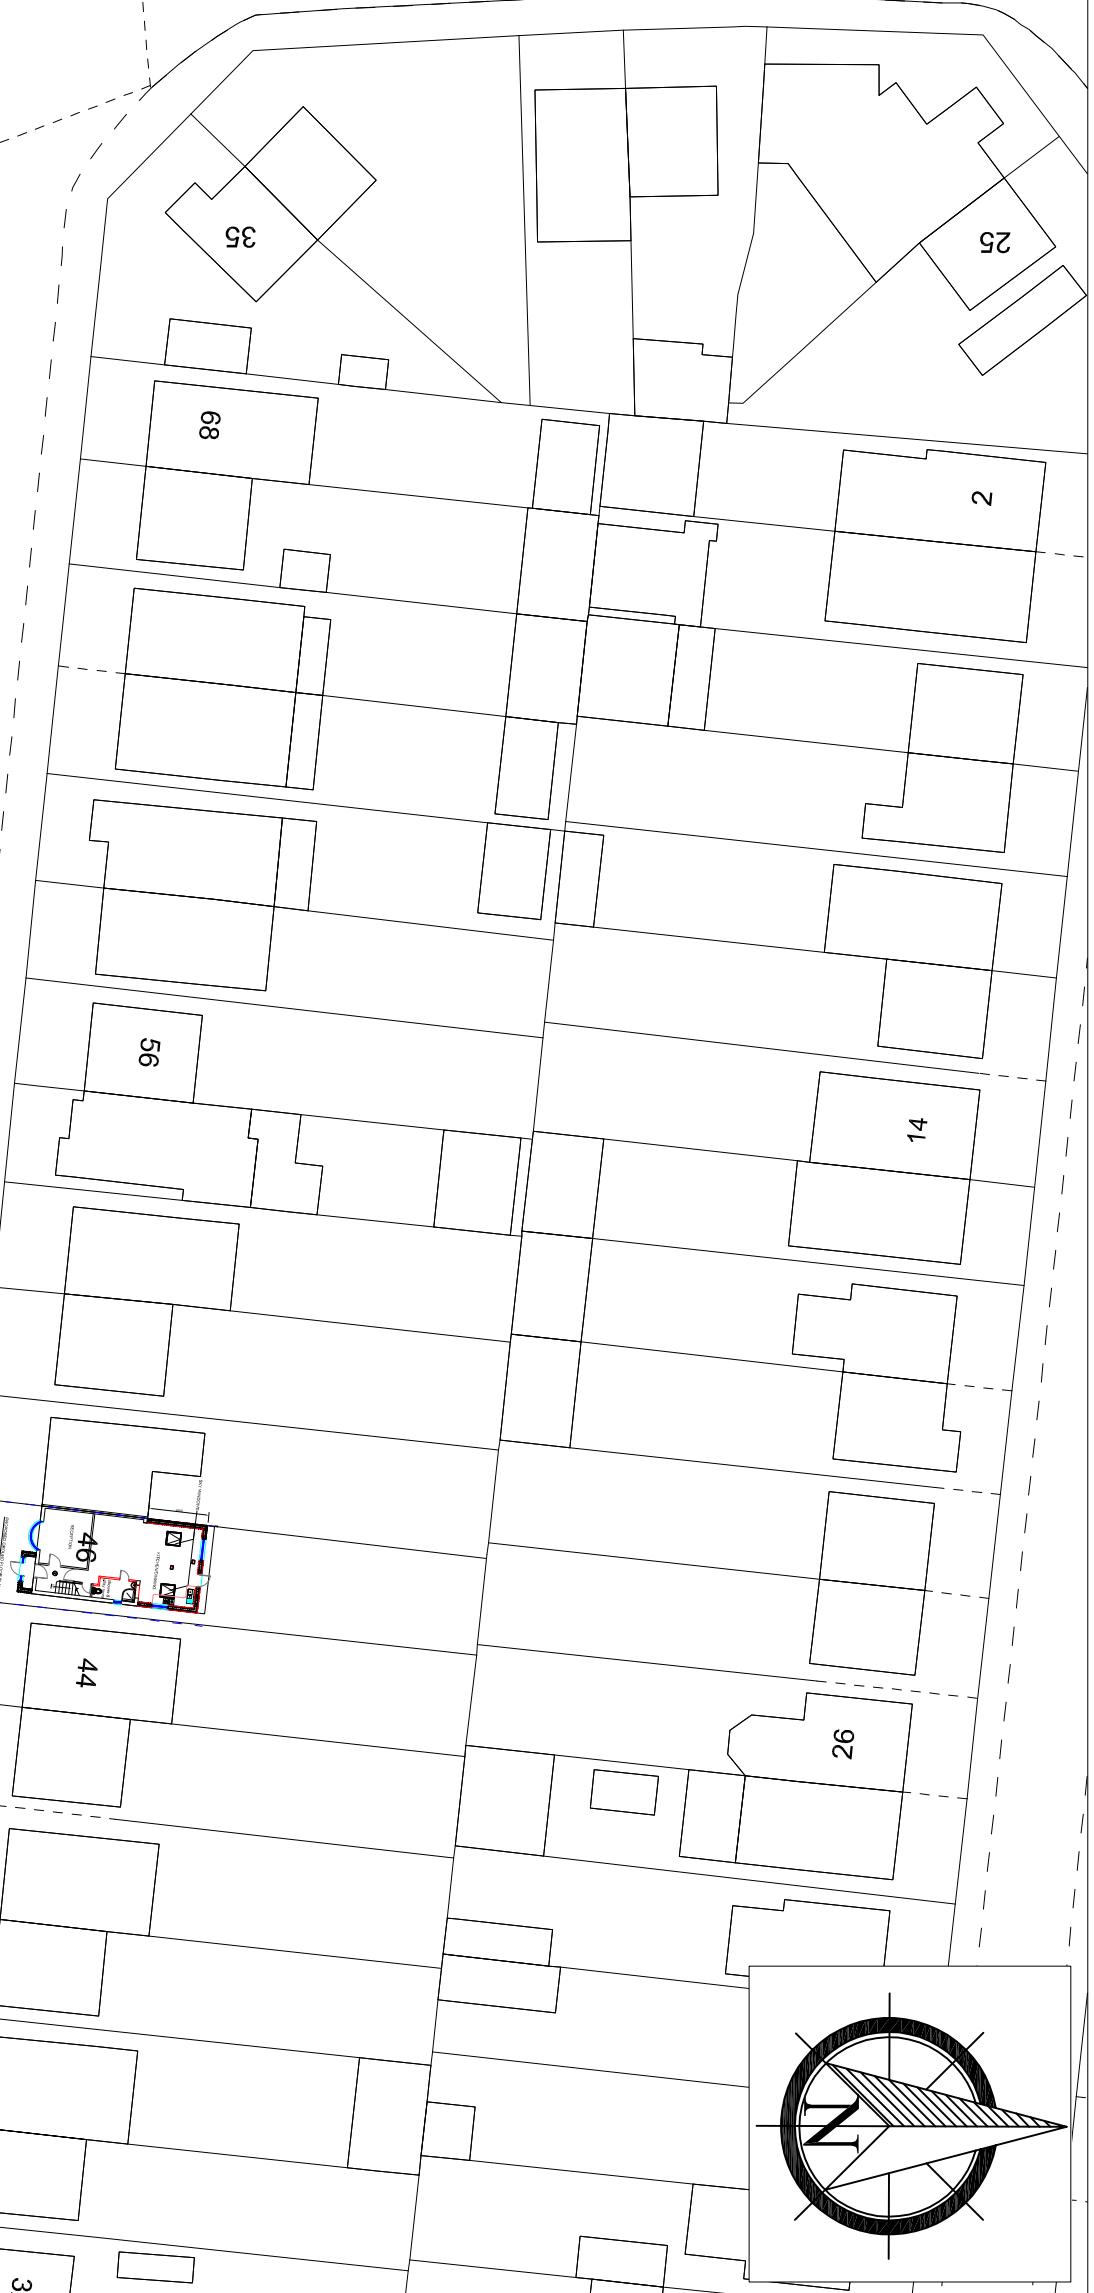

Project: SINGLE STOREY REAR EXTENSION

P1 05.04.2023 ST
 Rev. Date By Details of Revision
 Client: MR B. SITALA

Address: 46 STUART CRESCENT, HAYS, UB3 2QS

Title: PROPOSED BLOCK PLAN

DESIGN TEAM

 8 FARM VALE, BEXLEY, DA5 1NJ

ARCHITECTURAL/CIVIL & STRUCTURAL ENGINEERS

Status : PLANNING

Drawn by	A3@Scales 1:500		
Date APR 2023	Eng.	Chk.	App'd.

File Ref.

Drawing No.
05/DT/04/2023

Sheet No.
5

Notes