
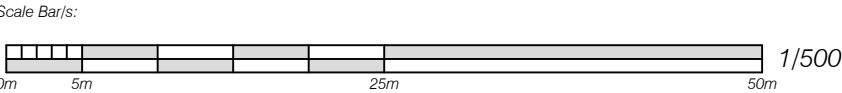
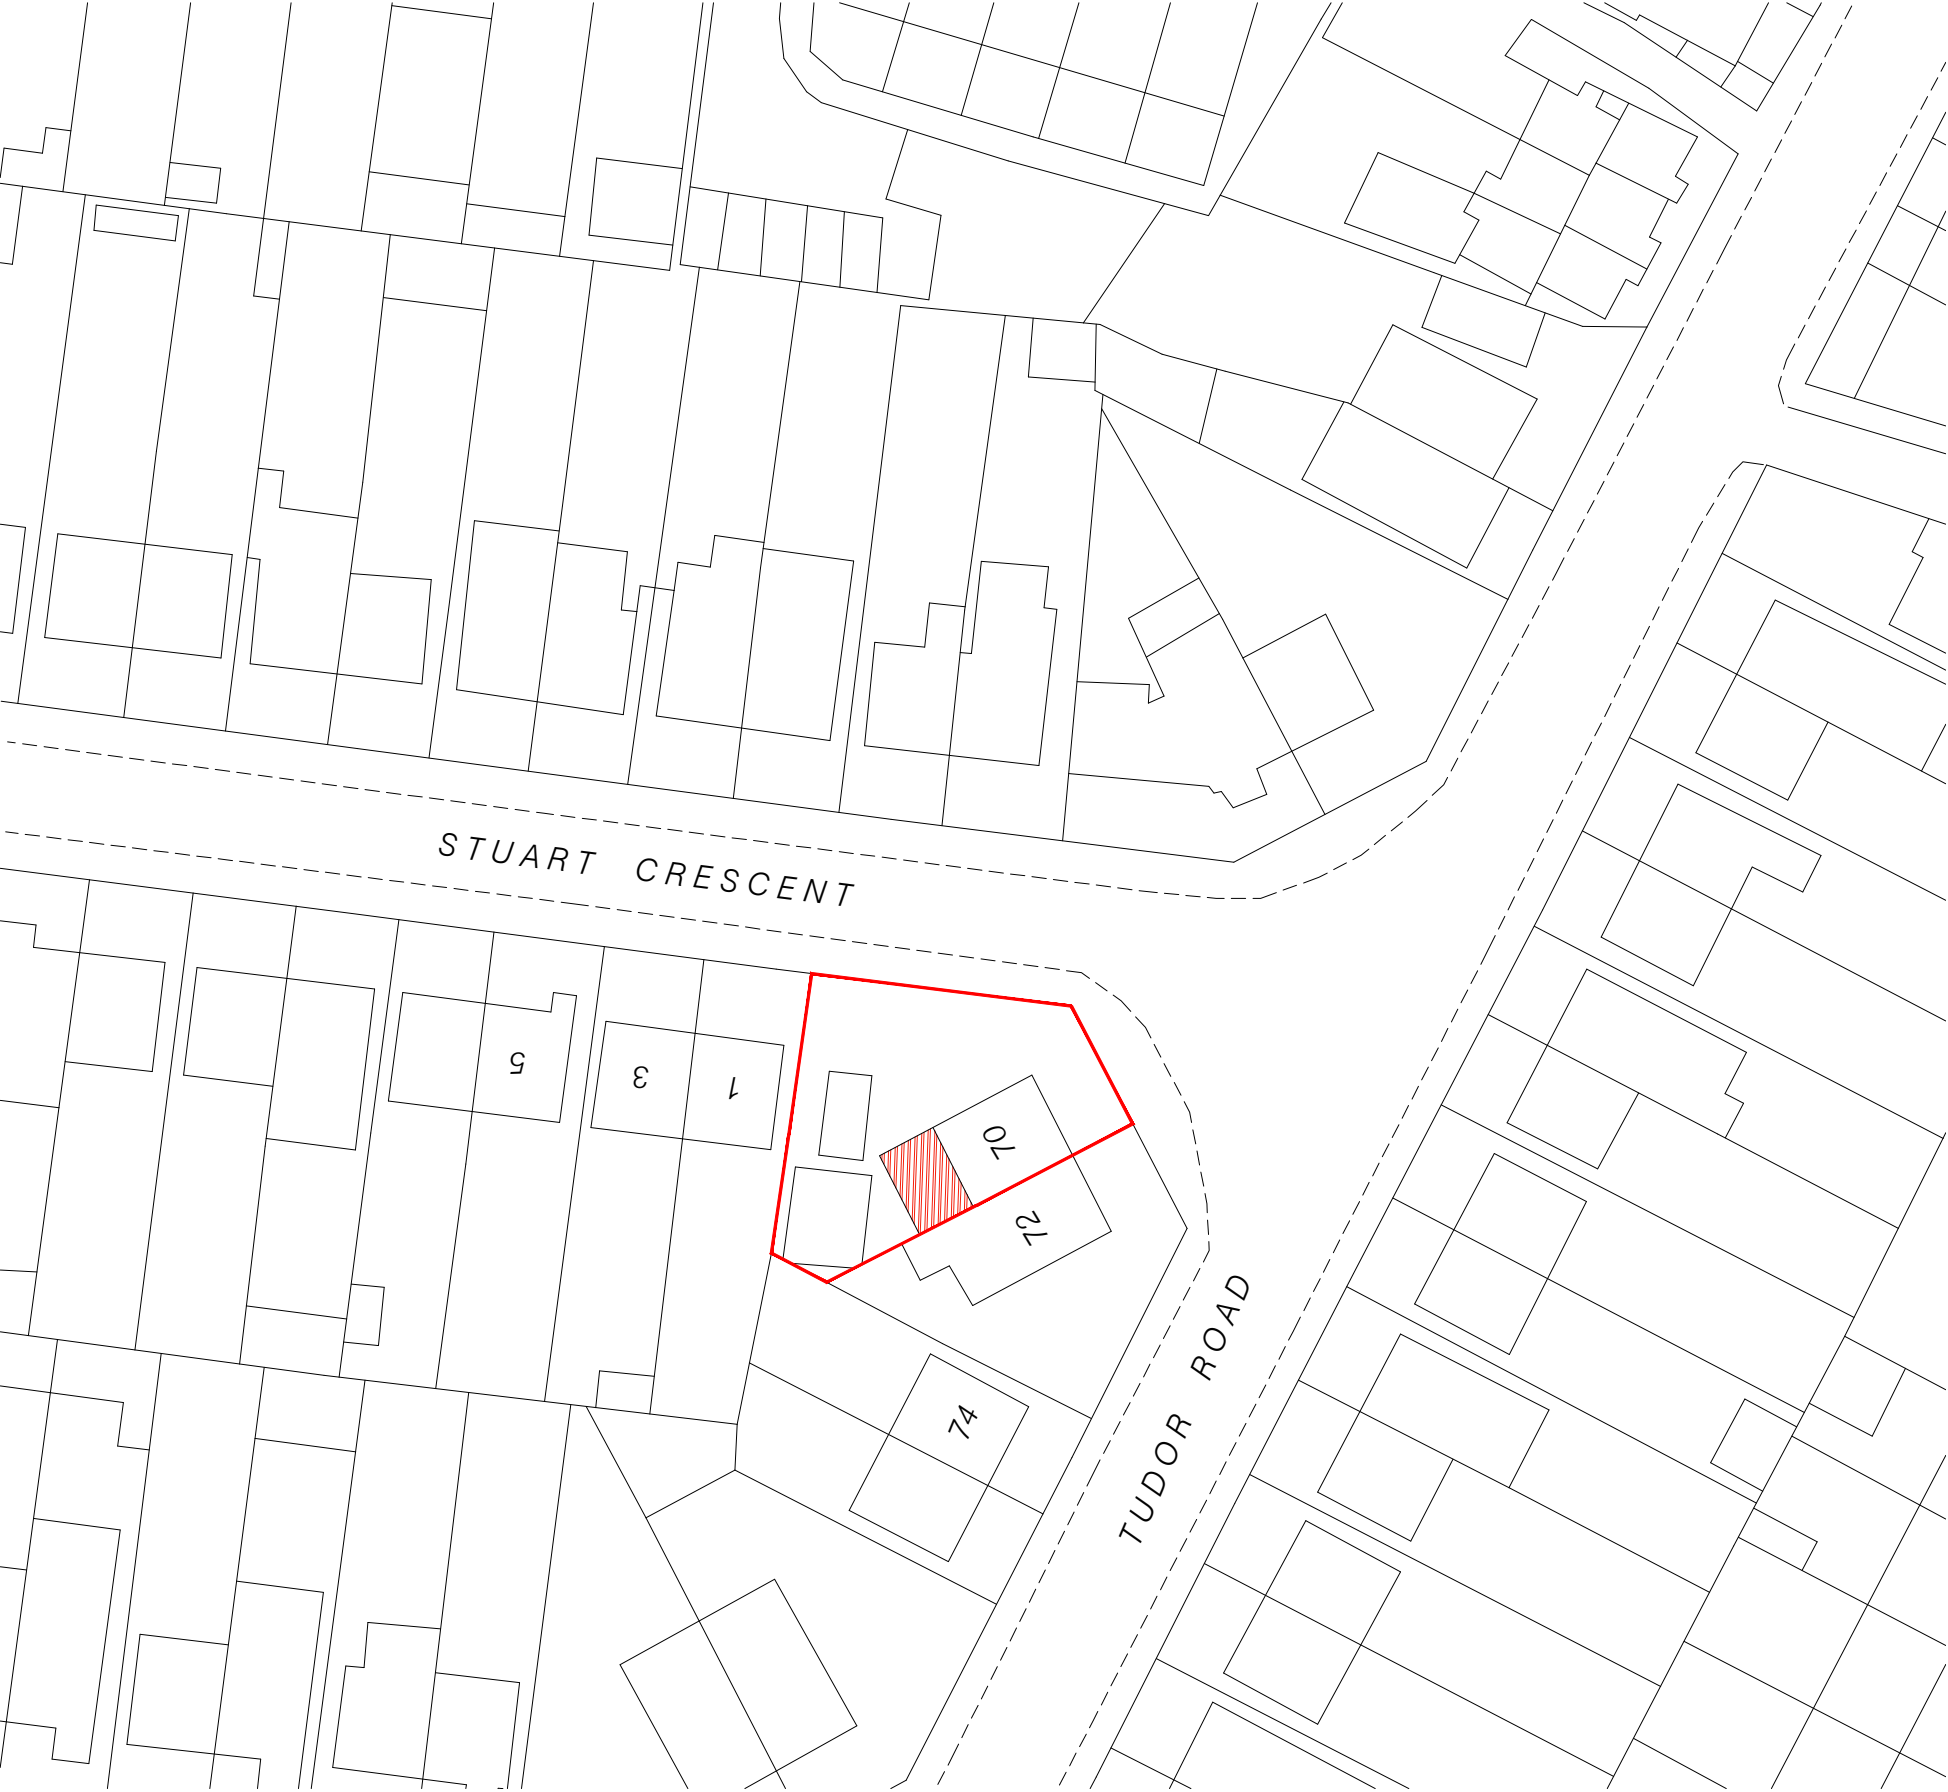


NOTES
This drawing is for planning use only,
structure and building control approval is
required before commencement of any
building works.do not reproduce this
drawing without permission, this drawing
is subject to copyright .

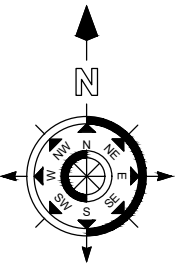

Issue	Notes	Drawn	Date
Express Plans Suite 12, 29 Belmont Road, Uxbrdge, UB8 1QS Tel: 07375 455206 Email: info@expressplans.co.uk Client Mr. Gurcharan-Singh & Mrs. Raminder Kaur 70 Tudor Road Uxbridge UB3 2QE Drawing Title BLOCK PLAN			
Scale 1:500	Date 23/06/26	Checked AZ	Drawn By AZ
Drawing Number D08			Revision