

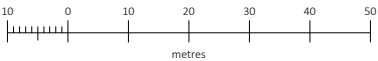


OS MAP - SCALE 1:1250

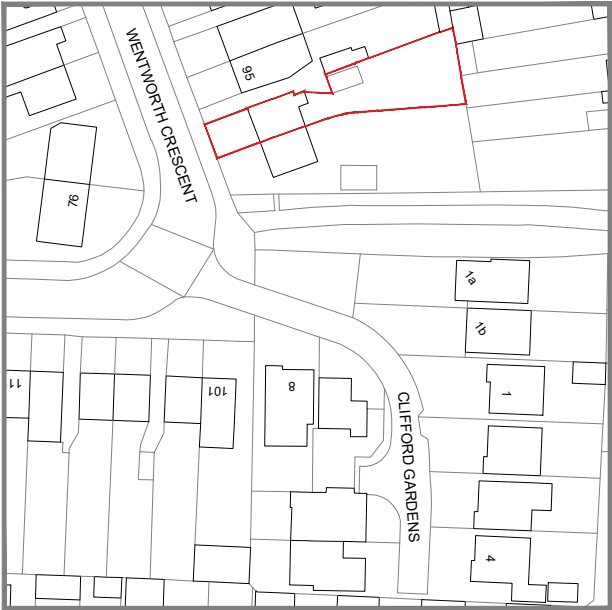

BLOCK PLAN - SCALE 1:500

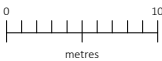

-	FIRST ISSUE	QR	27/07/23
---	-------------	----	----------

STATUS: **PLANNING**

PROJECT:	97 WENTWORTH CRESCENT, HAYES, UB3 1NW
----------	--

DRAWING TITLE:	OS MAP
-------------------	--------

SCALE AT A4: 1:1250/1:500	DATE: 27/07/23	DRAWN: QR	CHECKED: GB
PROJECT NO: 23126	DRAWING NO: AD-OS	REVISION: -	