

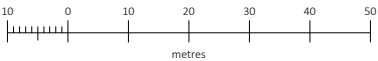
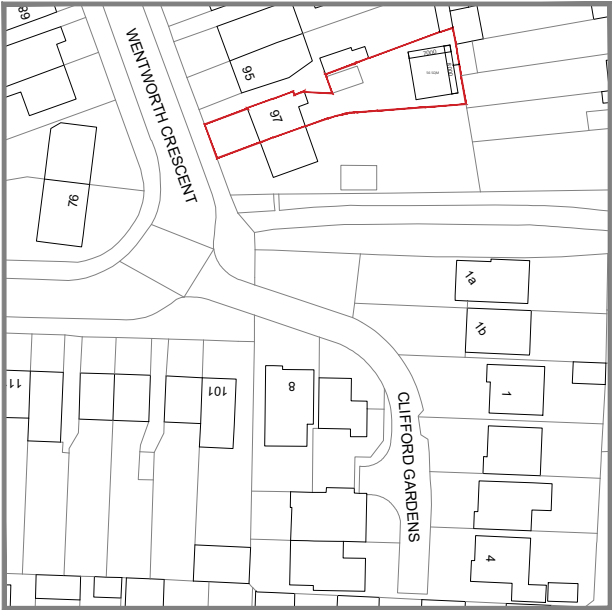


OS MAP - SCALE 1:1250

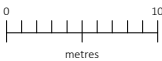

BLOCK PLAN - SCALE 1:500

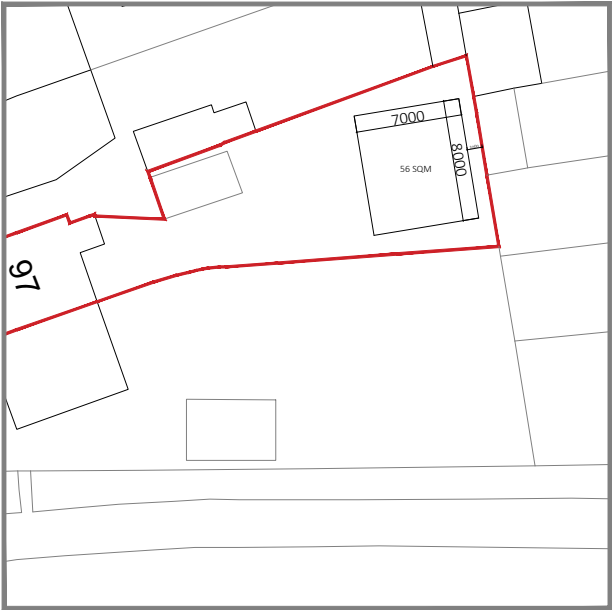

-	FIRST ISSUE		
---	-------------	--	--

STATUS: **PLANNING**

PROJECT: 97 WENTWORTH CRESCENT, HAYES, UB3 1NW			
DRAWING TITLE: OS MAP OUTBUILDING			
SCALE AT A4: 1:1250/1:500	DATE: 15/04/24	DRAWN: HK	CHECKED: GB
PROJECT NO: 23126	DRAWING NO: AD-OS		REVISION: -