



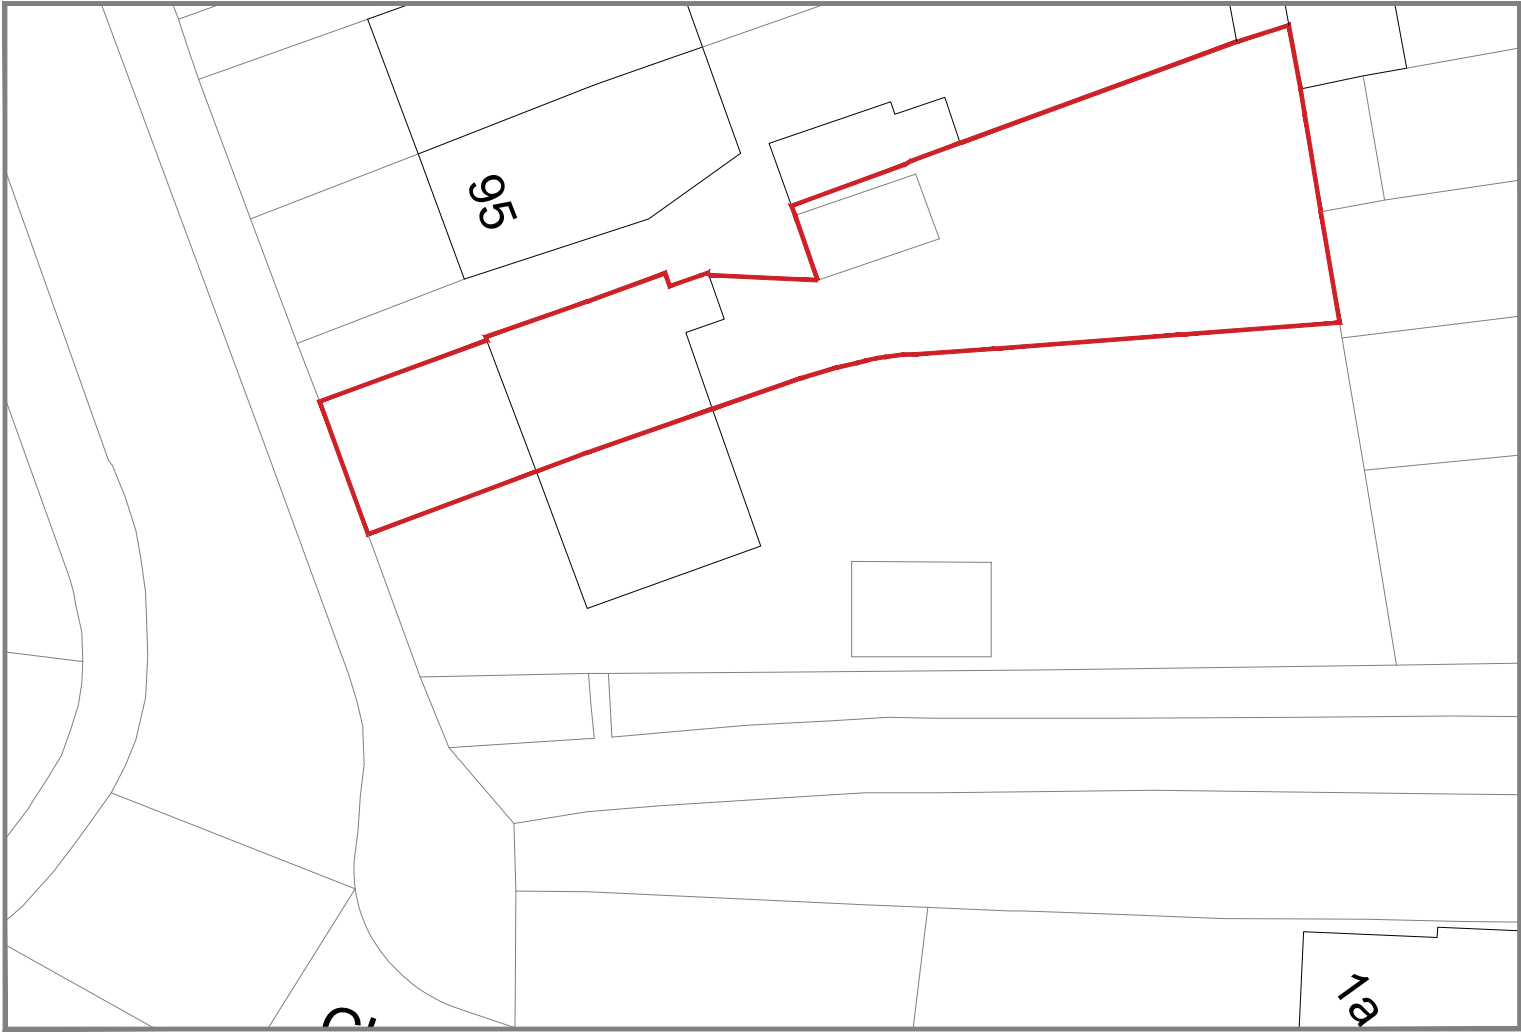

BLOCK PLAN - SCALE 1:500

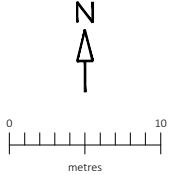

© Crown copyright 2022 Ordnance Survey 100053143



Amico Design Limited
Grange Park Court, 3 Roman Way,
Northampton, NN4 5EA
01604 871809
hello@amicodesign.co.uk
www.amicodesign.co.uk

-	FIRST ISSUE	QR	24/10/24
REV:	DESCRIPTION:	BY:	DATE:

STATUS: **PLANNING**

CLIENT: MR SINGH

PROJECT:	97 WENTWORTH CRESCENT, HAYES, UB3 1NW		
DRAWING TITLE:	EXISTING BLOCK PLAN		

SCALE AT A4: 1:1250/1:500	DATE: 15/04/24	DRAWN: QR	CHECKED: GB
PROJECT NO: 23126	DRAWING NO: AD-BP	REVISION: -	