



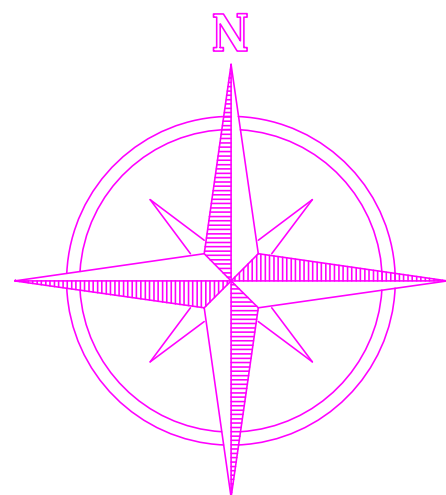

LOCATION PLAN

SCALE: 1:1250

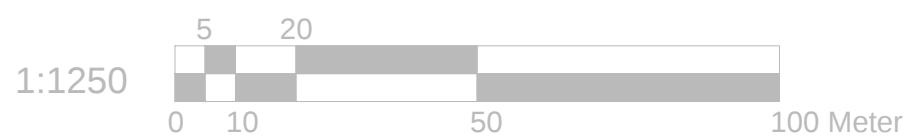

REFERENCE DRAWINGS	GENERAL NOTES This drawing is for planning use only do not use this drawing for any purpose other than that for which it was issued. Structural Design and Building Control Approval is required before construction commences. This drawing is subject to copyright do not reproduce this drawing without prior permission.	No	DATE	REVISION	BY	CHK	CONSULTANT  CIVIL ENGINEERS STRUCTURAL ENGINEERS ARCHITECTURAL DESIGNERS Contact: 07947249323	DRAWN AS	CLIENT/PROJECT 59 The Brambles West Drayton Middlesex UB7 7UH TITLE SITE LOCATION	DRAWING No. D09 SCALE: 1:1250 DATE: 21-11-2024
								CHECKED A.R		
								PROJECT NO.		