


LOCATION PLAN

SCALE: 1:1250

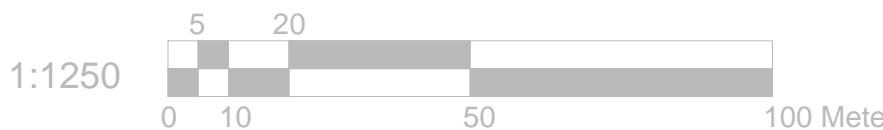

REFERENCE DRAWINGS	GENERAL NOTES	REVISION	CONSULTANT	DRAWN AS	CLIENT/PROJECT	DRAWING No.
	<p>This drawing is for planning use only do not use this drawing for any purpose other than that for which it was issued.</p> <p>Structural Design and Building Control Approval is required before construction commences.</p> <p>This drawing is subject to copyright do not reproduce this drawing without prior permission.</p>		<p>CIVIL ENGINEERS STRUCTURAL ENGINEERS ARCHITECTURAL DESIGNERS</p> <p>CIVILS CONSULTING LTD.</p> <p>Contact: 07947249323</p>	<p>CHECKED A.R.</p>	<p>59 The Brambles West Drayton Middlesex UB7 7UH</p>	D09
				<p>PROJECT NO.</p>	<p>SITE LOCATION</p>	<p>SCALE: 1:1250 DATE: 21-11-2024</p>