



PROPOSED CROSS SECTION A-A

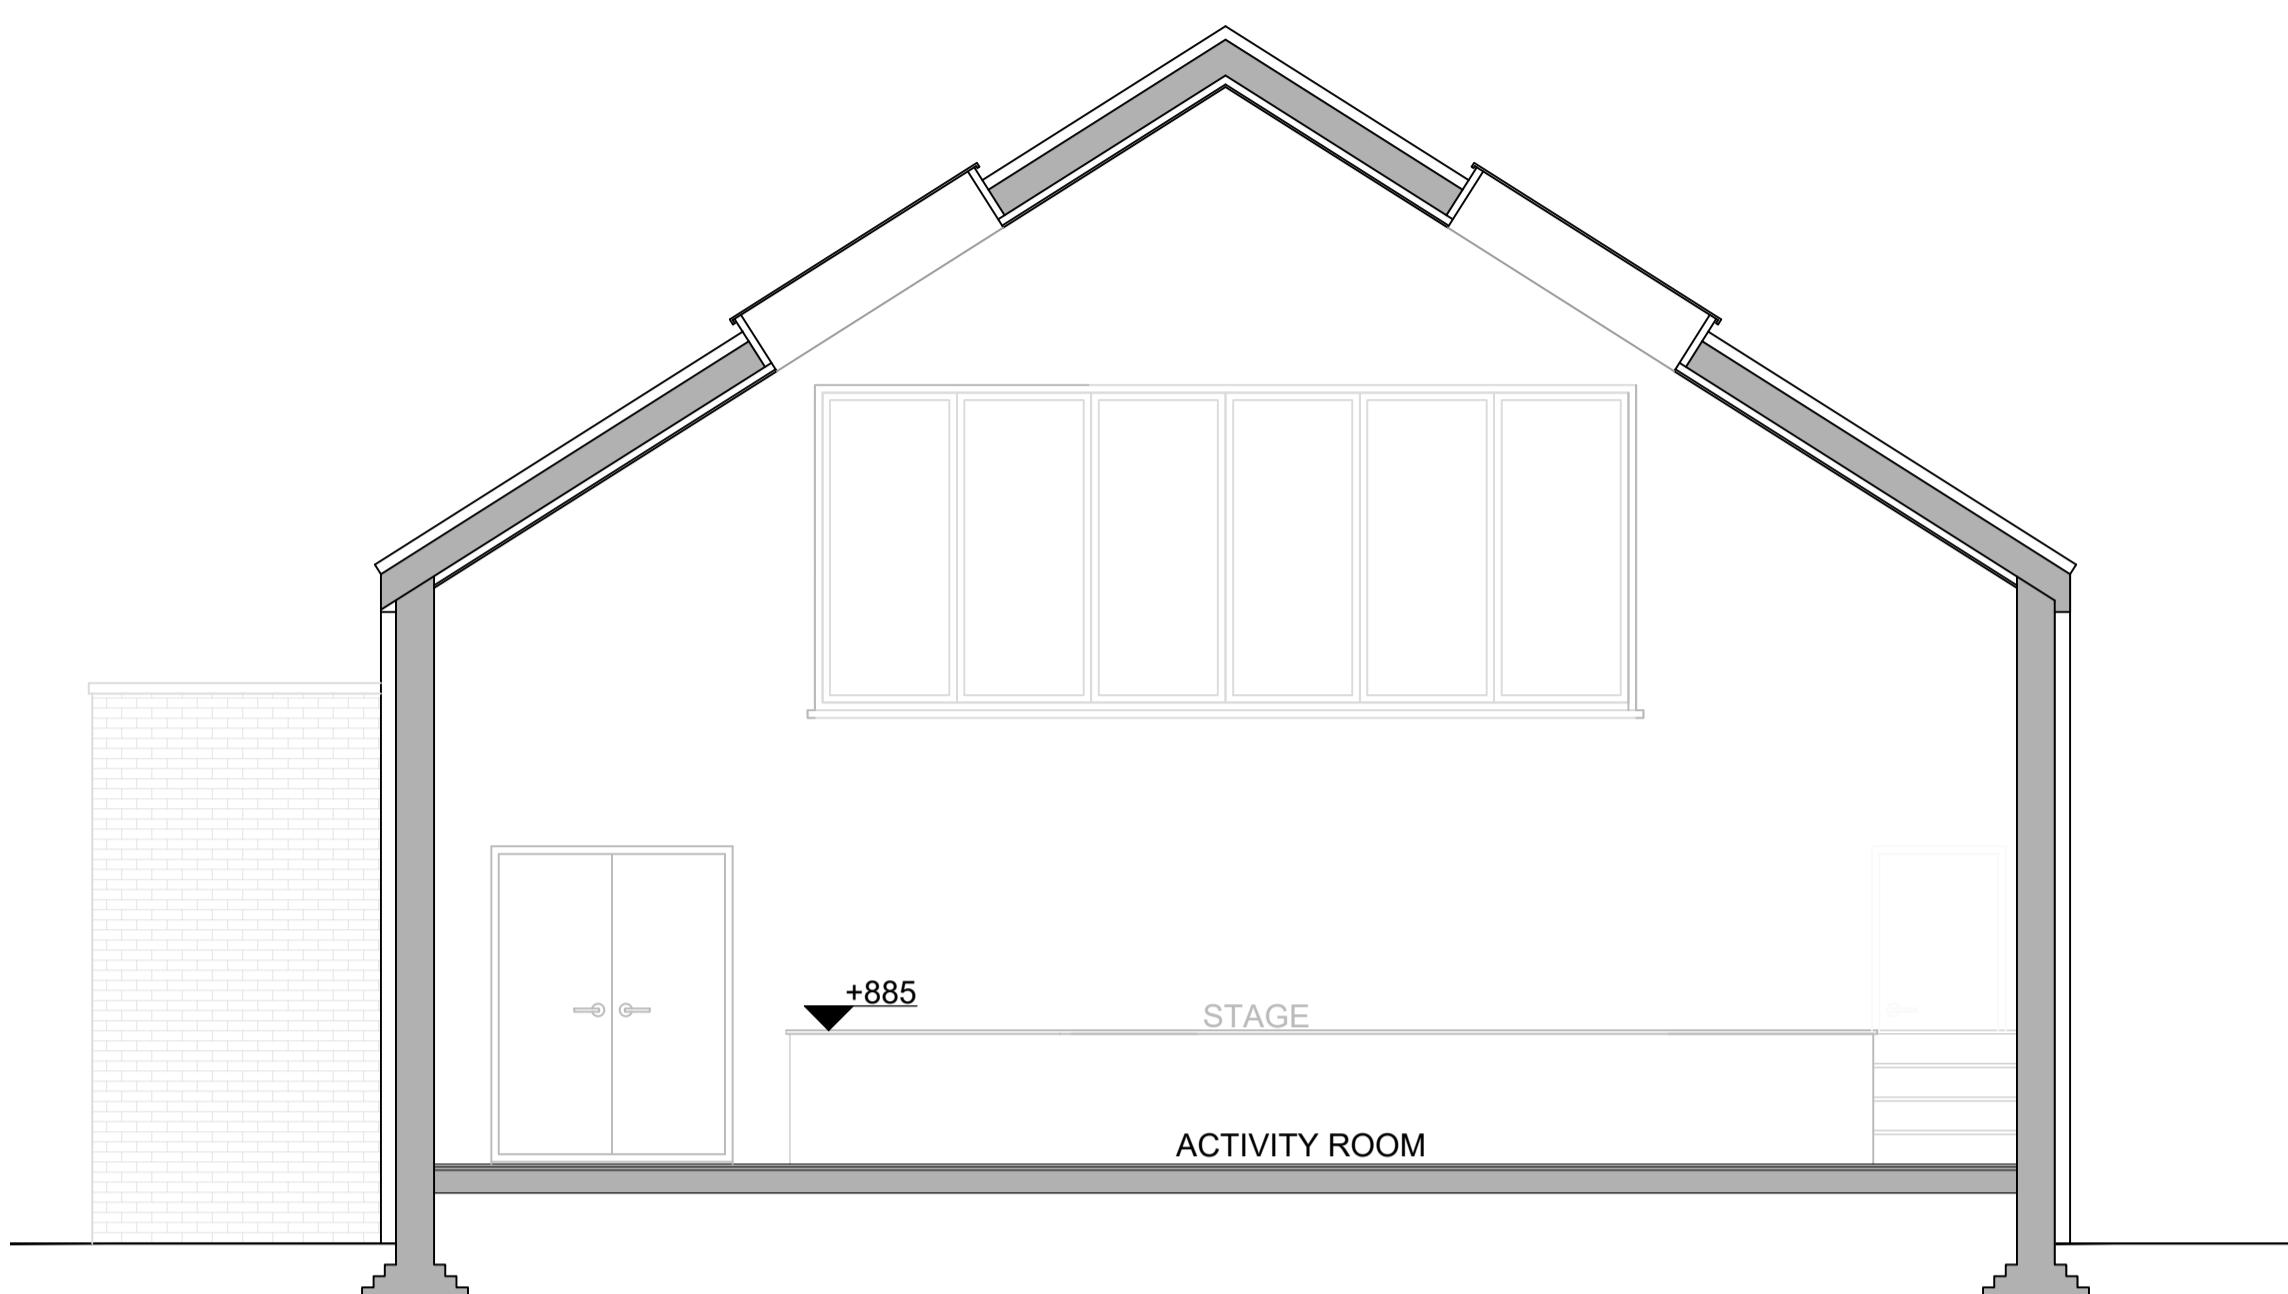


PROPOSED CROSS SECTION B-B

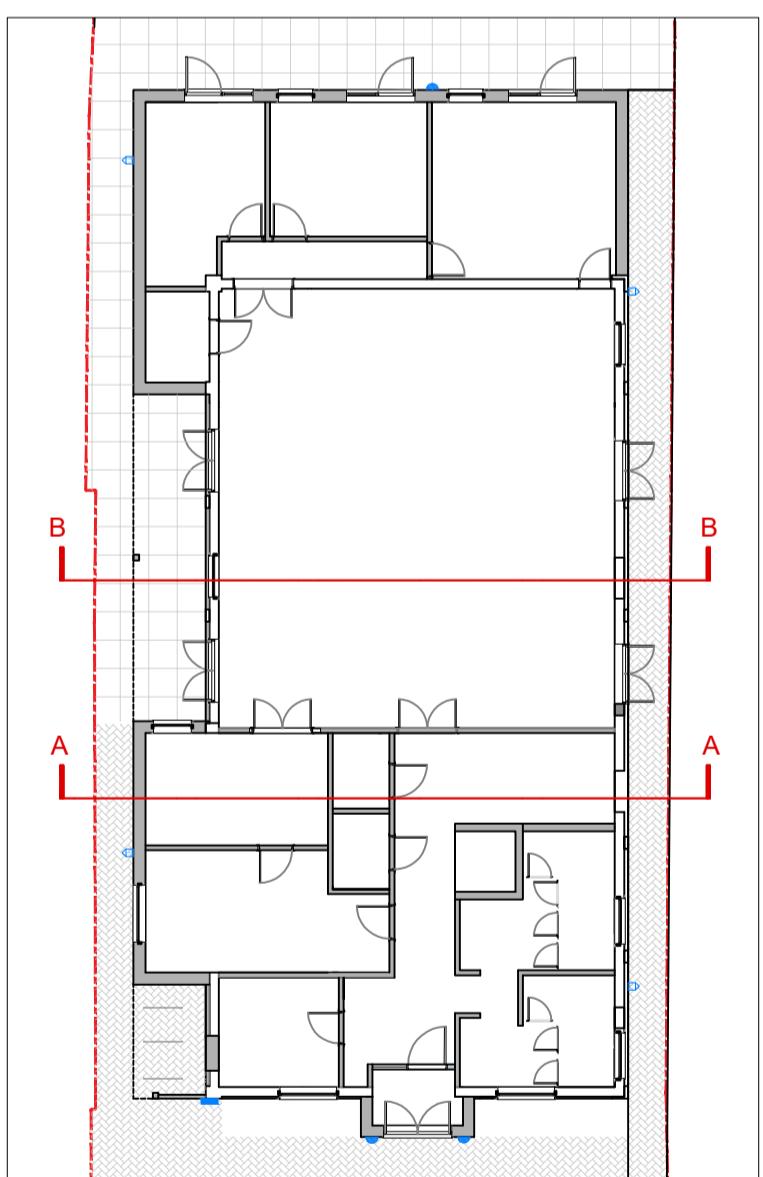

DO NOT SCALE OFF THIS DRAWING
ALL DIMENSIONS TO BE CHECKED ON SITE
ANY DISCREPANCIES TO BE REPORTED TO
THE MANU DESIGN LIMITED ASAP

ALL STRUCTURAL DETAILS TO ENGINEER'S DETAILS

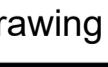Rev.	Date	Comment	Site Address: Albert Hall, Albert Rd, Hayes UB3 4HR	Date: 06.03.24
				Scale: 1:50 @ A1
			Project Title: Single storey side and rear extension	Drawn: LV Rev:
				Drawing No: AH/103
			Drawing Title: Proposed cross sections	 manu design limited 24 chapman crescent harrow, HA3 0TE mobile :+44(0)7964350336 email:info@manudesign.co.uk