


EXISTING WEST FACING SITE CONTEXT ELEVATION

SCALE 1:10

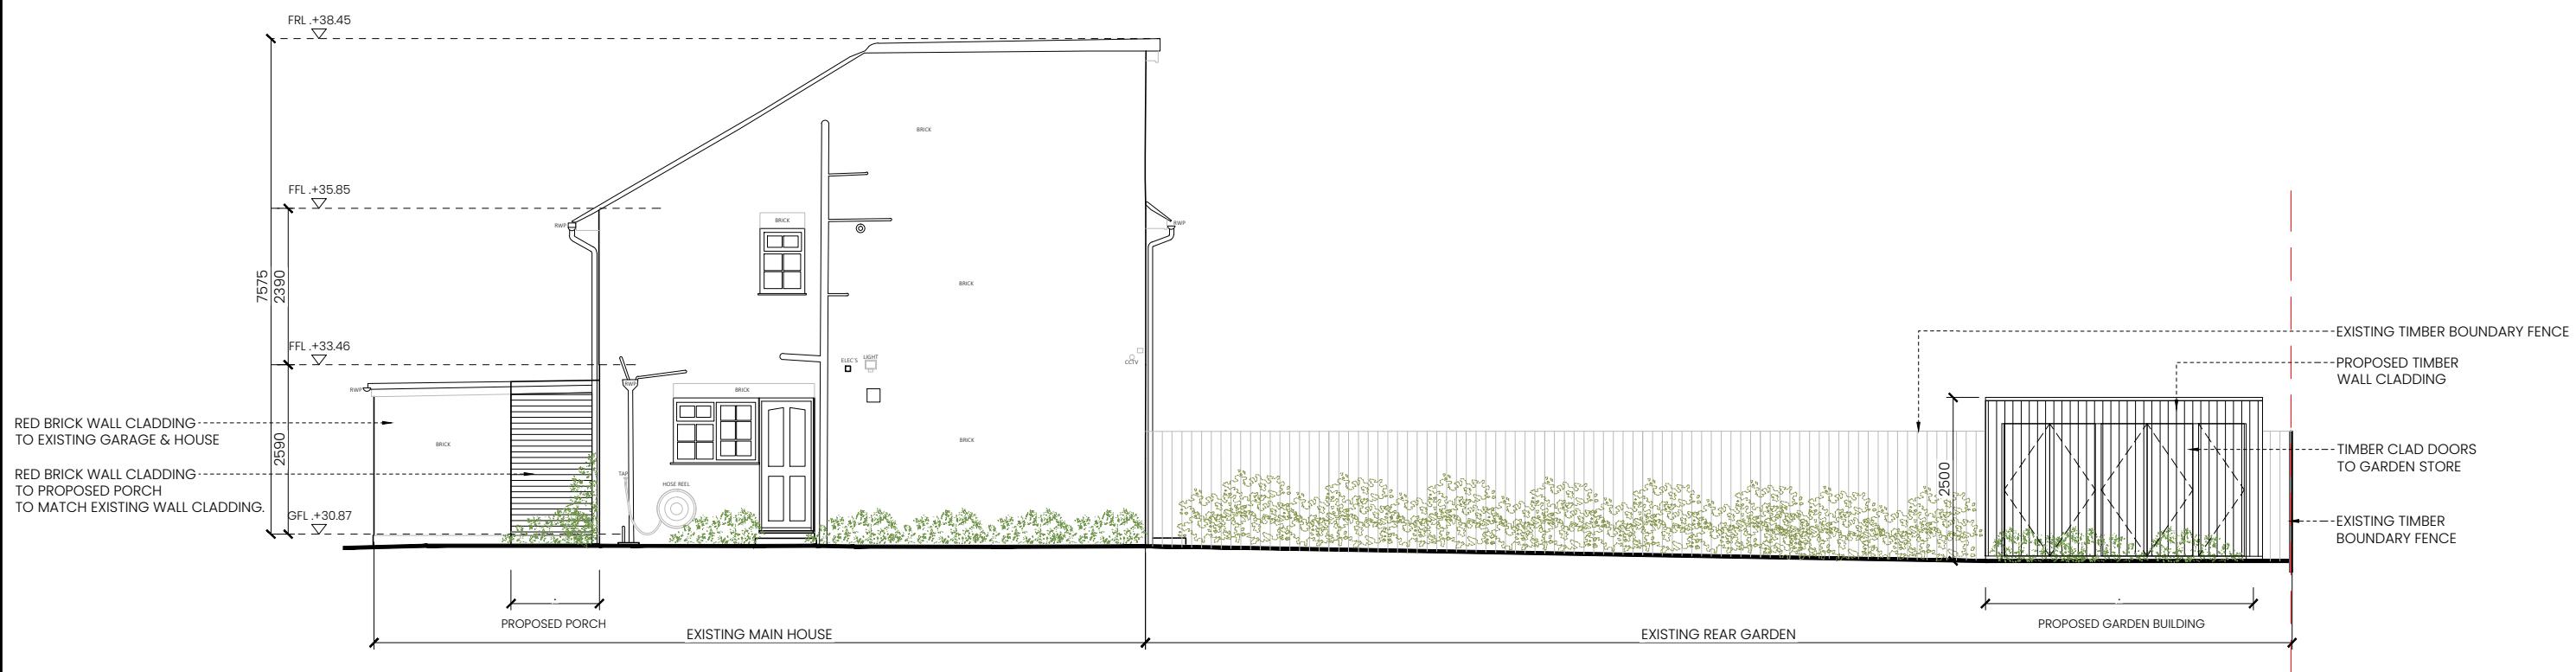

PROPOSED WEST FACING SITE CONTEXT ELEVATION

SCALE 1:100

AREA SCHEDULE		SQ.M GIA
EXISTING GROUND FLOOR AREA.	56	
EXISTING FIRST FLOOR AREA.	44	
EXISTING SECOND FLOOR AREA	29	
EXISTING TOTAL	129	
PROPOSED PORCH EXTENSION	1.4	
PROPOSED GARDEN ROOM BUILDING	24	
PROPOSED TOTAL	25.4	

LEGEND

 INDICATES EXISTING WALLS / STRUCTURE
 INDICATES PROPOSED WALLS / STRUCTURE
 EXTENT OF PROPOSED NEW WORKS

 INDICATES STRUCTURE TO BE DEMOLISHED
 INDICATES SITE BOUNDARY

PLANNING

Revisions

6

Studio Gallagher

CL300, CoLab, Port Road, Letterkenny, Co. Donegal
t: +353 87 392 7840
+ 44 78 9269 2312
w: studiogallagher.ie

Project
2 Andover Close, Uxbridge,
London, UB8 2XH

Client
Andrew Dasilva

Drawing
**EXISTING & PROPOSED WEST FACING
SITE CONTEXT ELEVATION**

Job No	Reg No	Rev No	Status
1012	P007	00	PLANNING
Scale	Date	Drawn by	Checked by
1:100 @A3	Jul 25	MRC	PC