



EXISTING REAR-SOUTH FACING ELEVATION  
MAIN HOUSE (NO CHANGES PROPOSED)  
SCALE 1:100

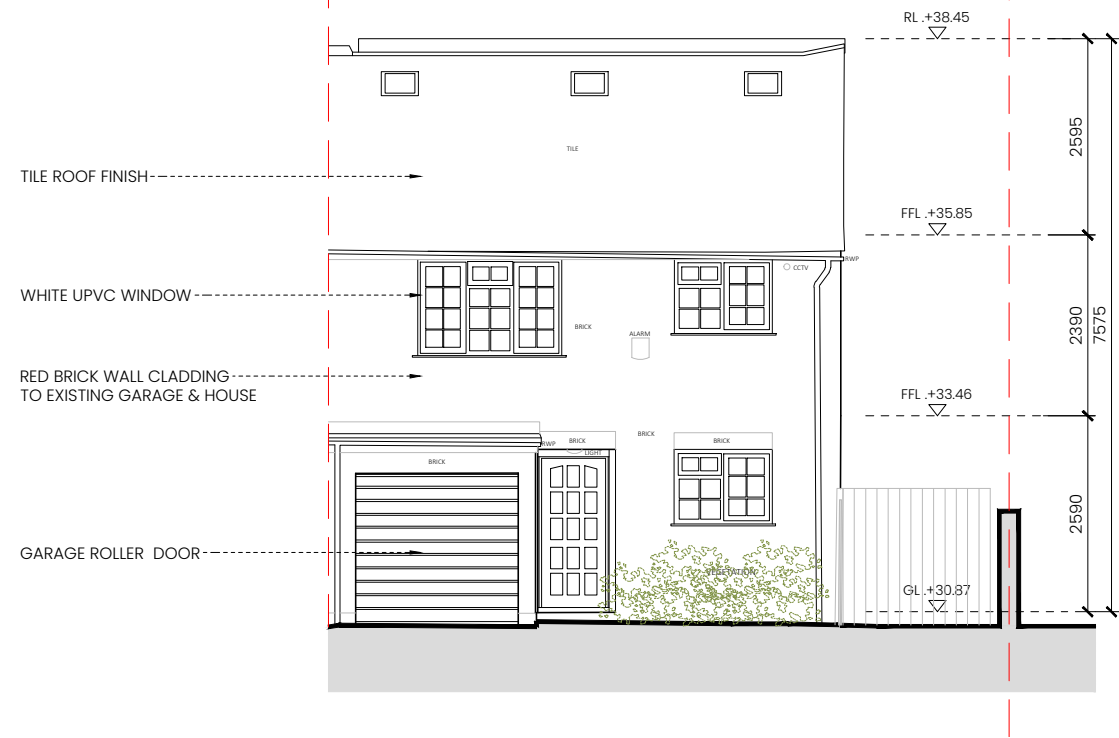

EXISTING FRONT-NORTH FACING ELEVATION  
MAIN HOUSE SCALE 1:100

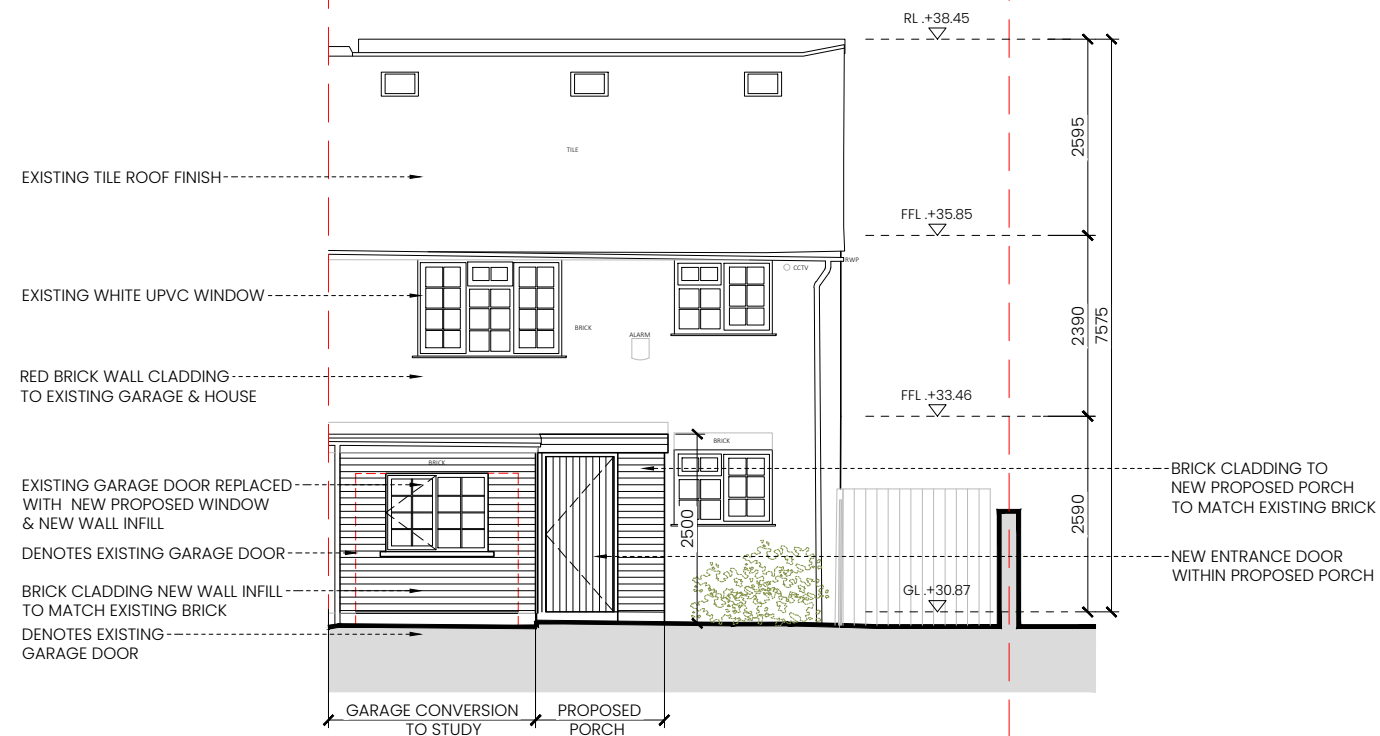

PROPOSED FRONT-NORTH FACING ELEVATION  
MAIN HOUSE SCALE 1:100

#### AREA SCHEDULE


SQ.M GIA

	SQ.M GIA
EXISTING GROUND FLOOR AREA	56
EXISTING FIRST FLOOR AREA	44
EXISTING SECOND FLOOR AREA	29
EXISTING TOTAL	129
PROPOSED PORCH EXTENSION	1.4
PROPOSED GARDEN ROOM BUILDING	24
PROPOSED TOTAL	25.4

#### LEGEND.

- INDICATES EXISTING WALLS / STRUCTURE.
- INDICATES PROPOSED WALLS / STRUCTURE.
- EXTENT OF PROPOSED NEW WORKS.

- INDICATES STRUCTURE TO BE DEMOLISHED.
- INDICATES SITE BOUNDARY

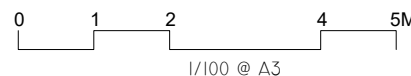

PLANNING

Revisions	REV NO	DATE	NOTE
	00	02.07.25	PLANNING

**Studio Gallagher**

CL300, CoLab, Port Road, Letterkenny, Co. Donegal  
t: +353 87 392 7840  
+ 44 78 9269 2312  
w: studiogallagher.ie

Project  
2 Andover Close, Uxbridge, London,  
UB8 2XH

Client  
Andrew Dasilva

Drawing  
EXISTING & PROPOSED  
MAIN HOUSE ELEVATIONS

Job No	Reg No	Rev No	Status
1012	P008	00	PLANNING
Scale	Date	Drawn by	Checked by
1:100@A3	Jul-25	MBG	PG