




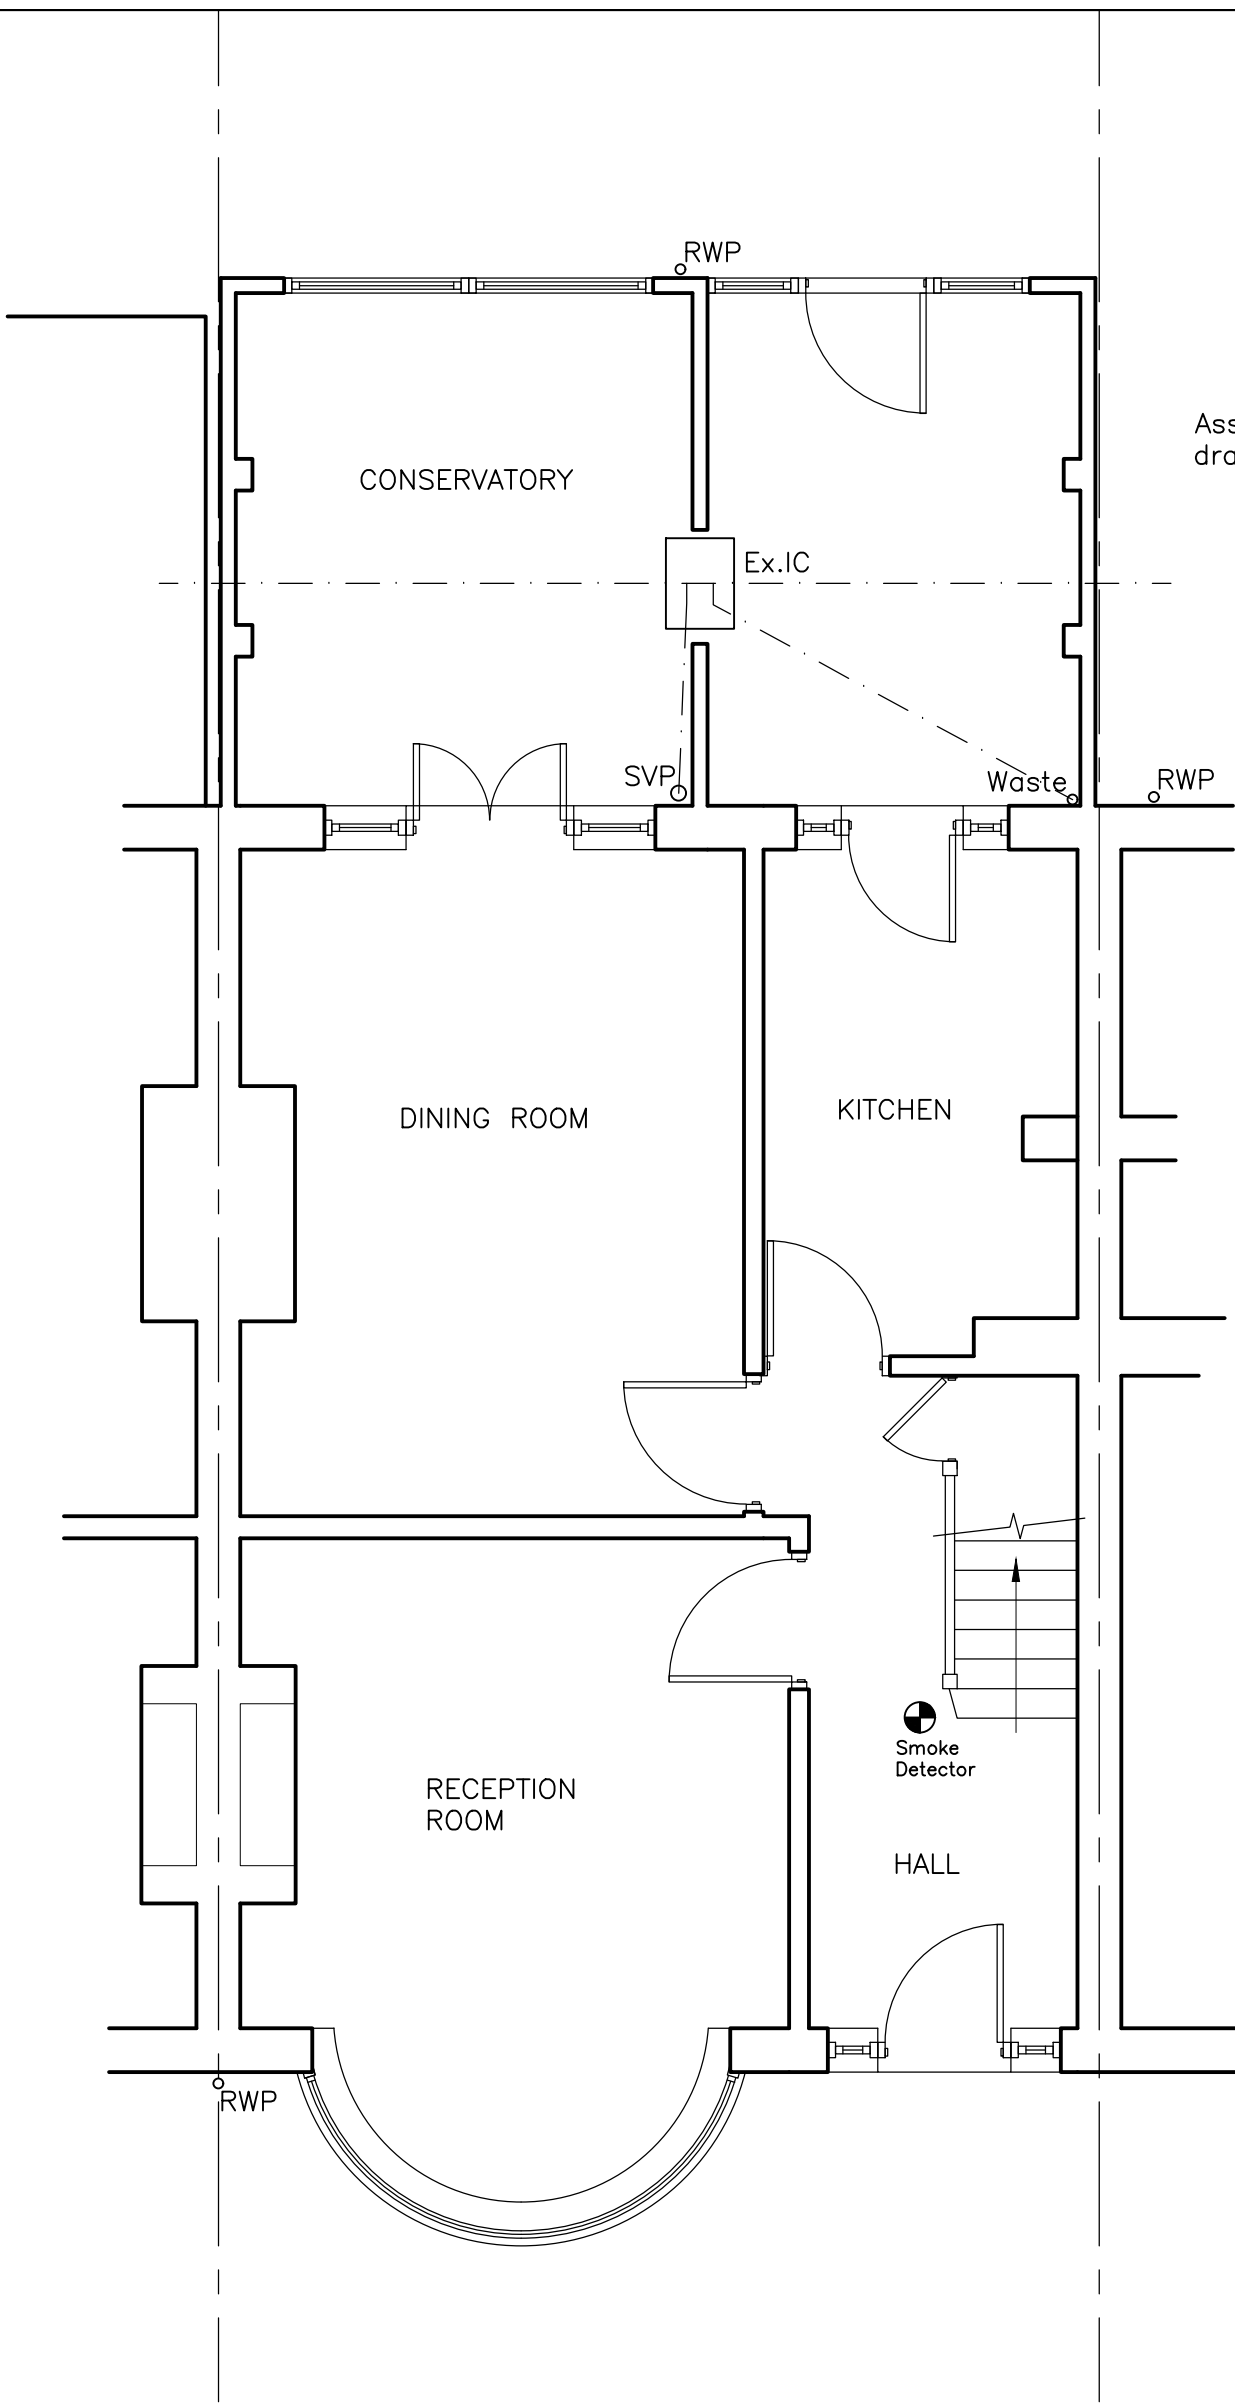

GROUND FLOOR PLAN
(1:50)

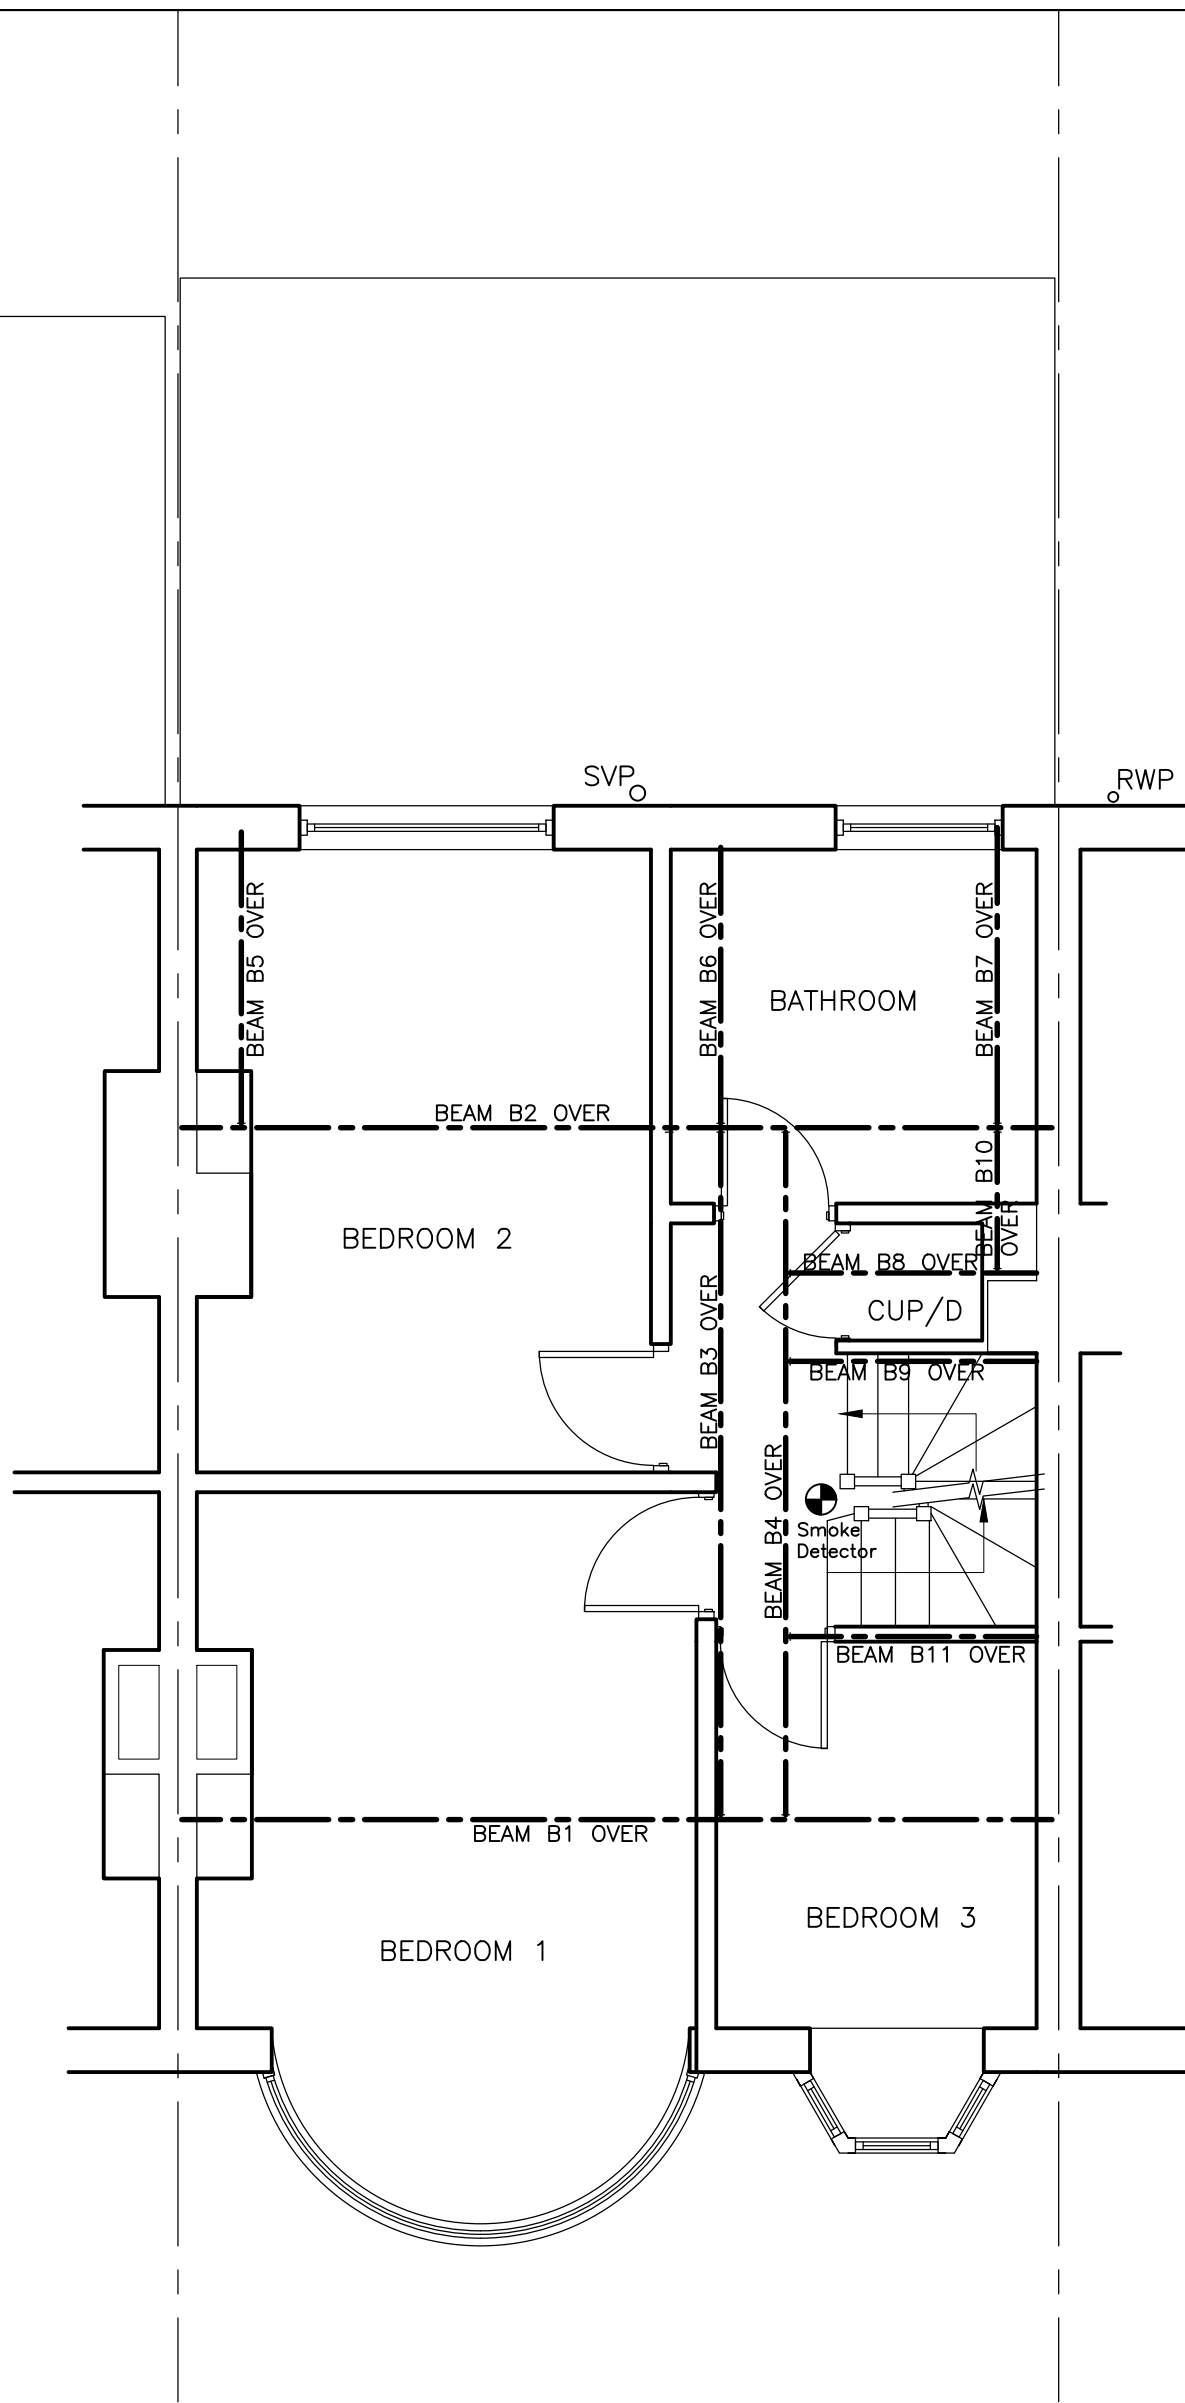

FIRST FLOOR PLAN
(1:50)

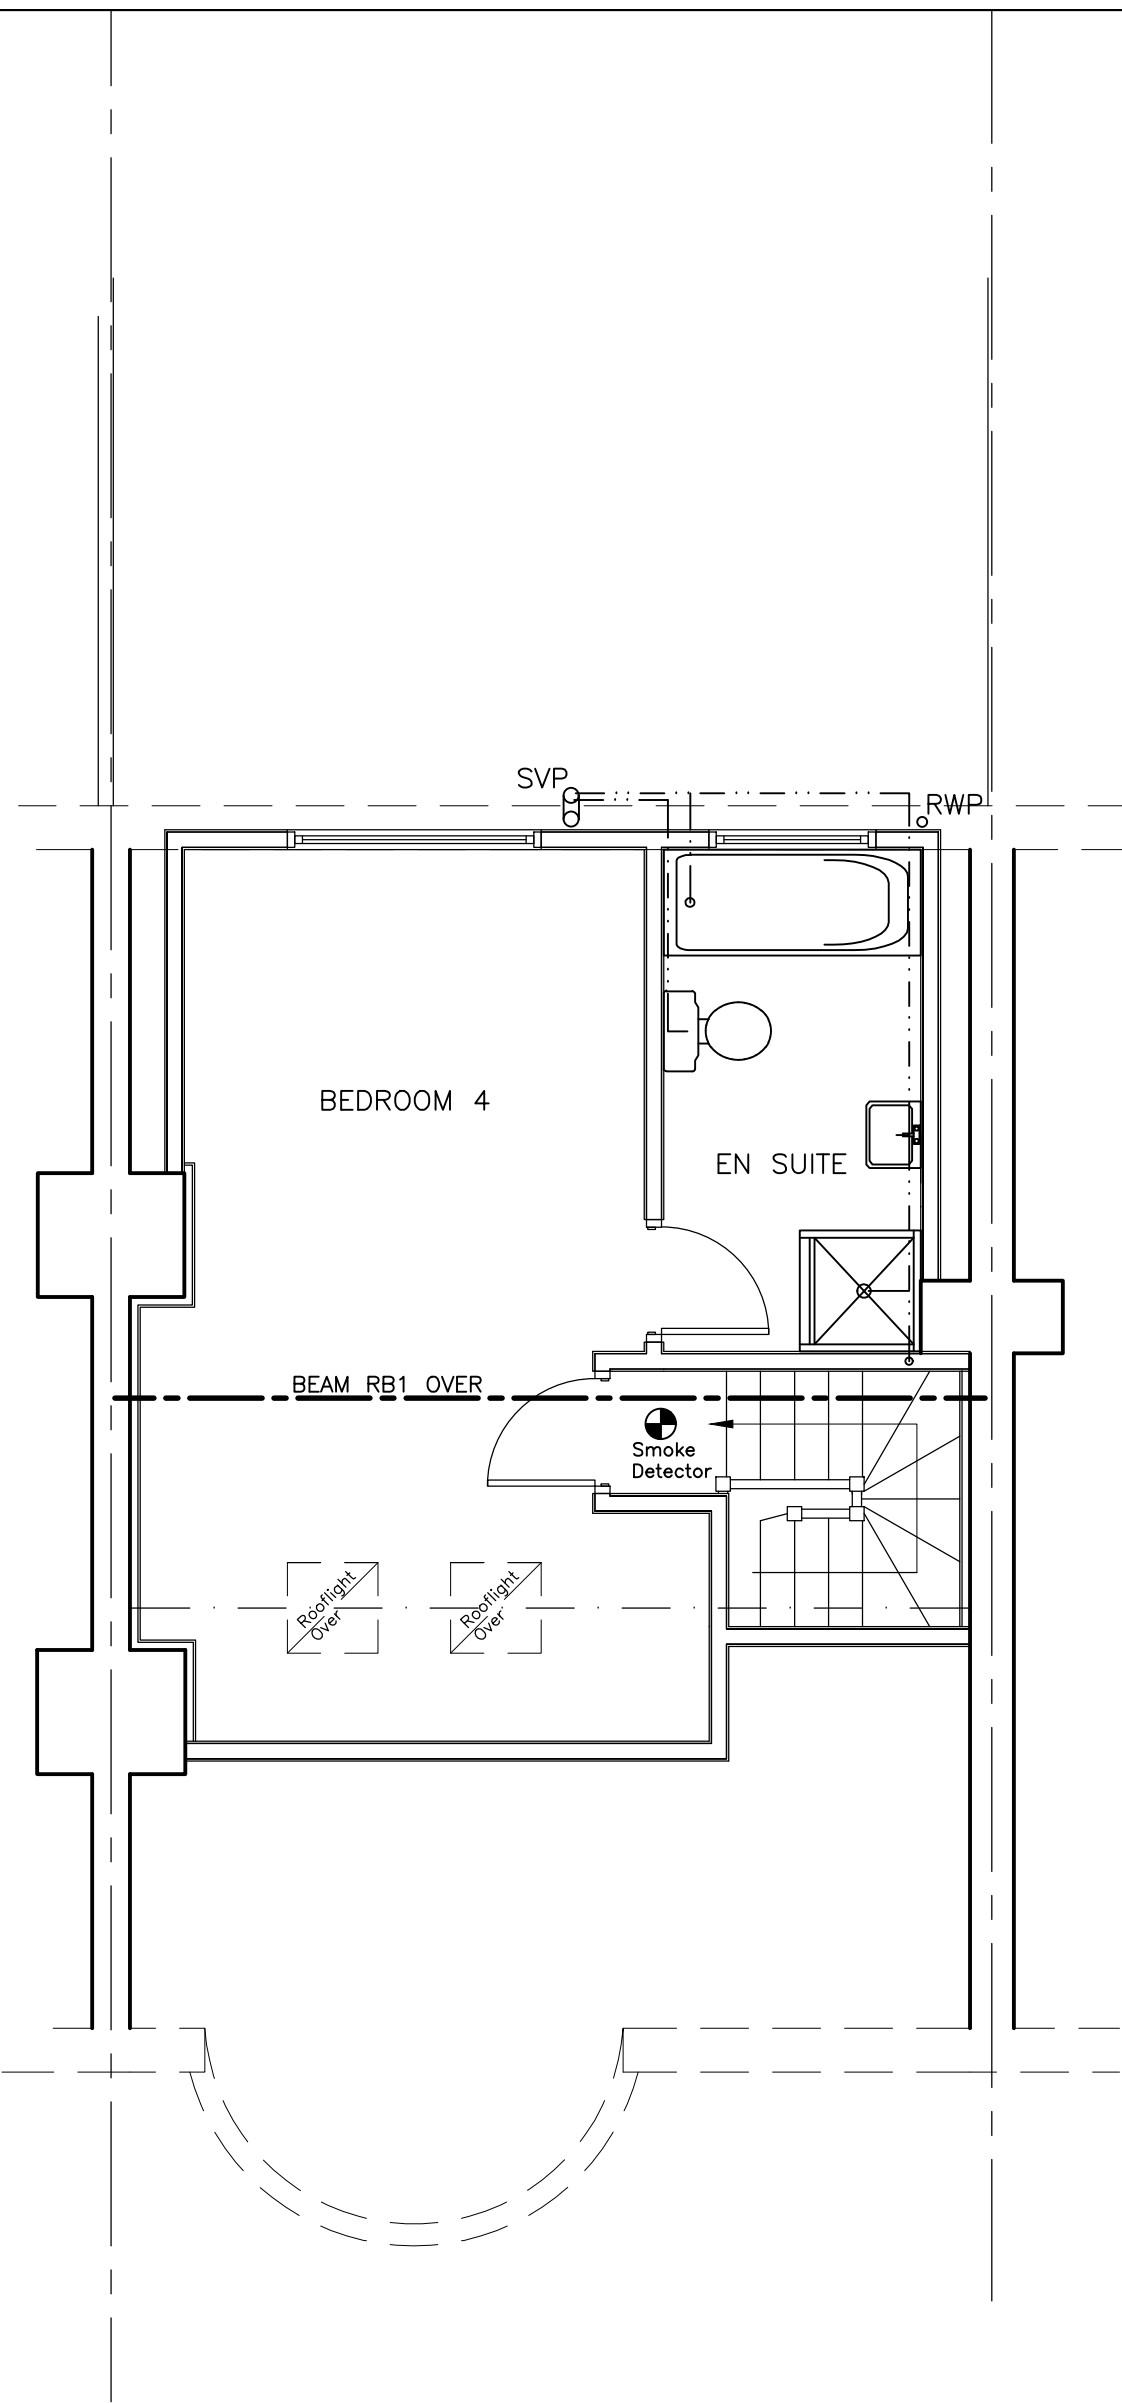


SECOND FLOOR PLAN
(1:50)




FRONT ELEVATION
(1:100)




REAR ELEVATION
(1:100)

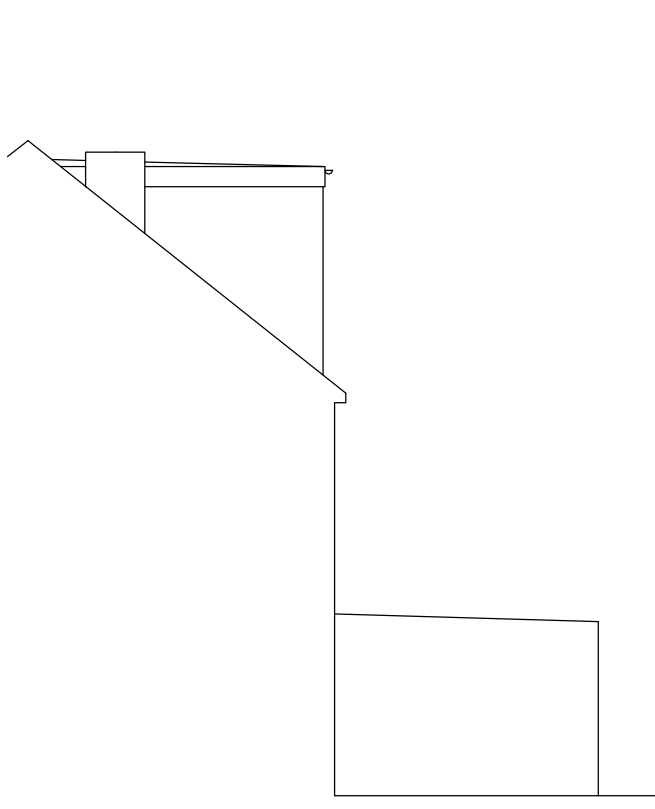

SIDE ELEVATION
(1:100)

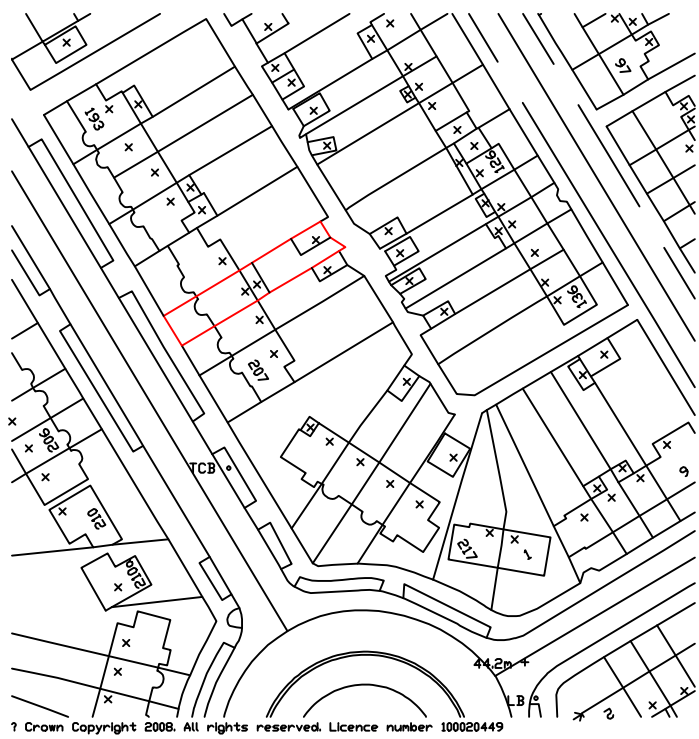

LOCATION PLAN
(1:1250)

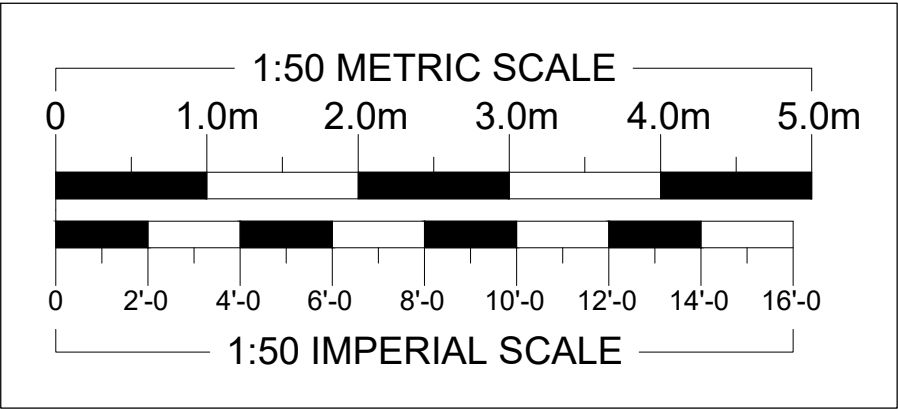

REVISIONS		DATE
ARTHUR J. FERRYMAN & ASSOCIATES ARCHITECTURAL CONSULTANTS • SURVEYORS 128 HIGH STREET • BUSHEY • HERTS • WD23 3DE Tel: 020 8950 0508 Email: office@ajferryman.co.uk		
TITLE		
AS EXISTING		
ADDRESS		
203 VICTORIA ROAD RUISLIP HA4 9BP		
CLIENT		
MR & MRS CHAPMAN		
SCALE	DRAWN	DATE
AS SHOWN @A1		03/20
DRAWING	REV.	
	220052/01	