



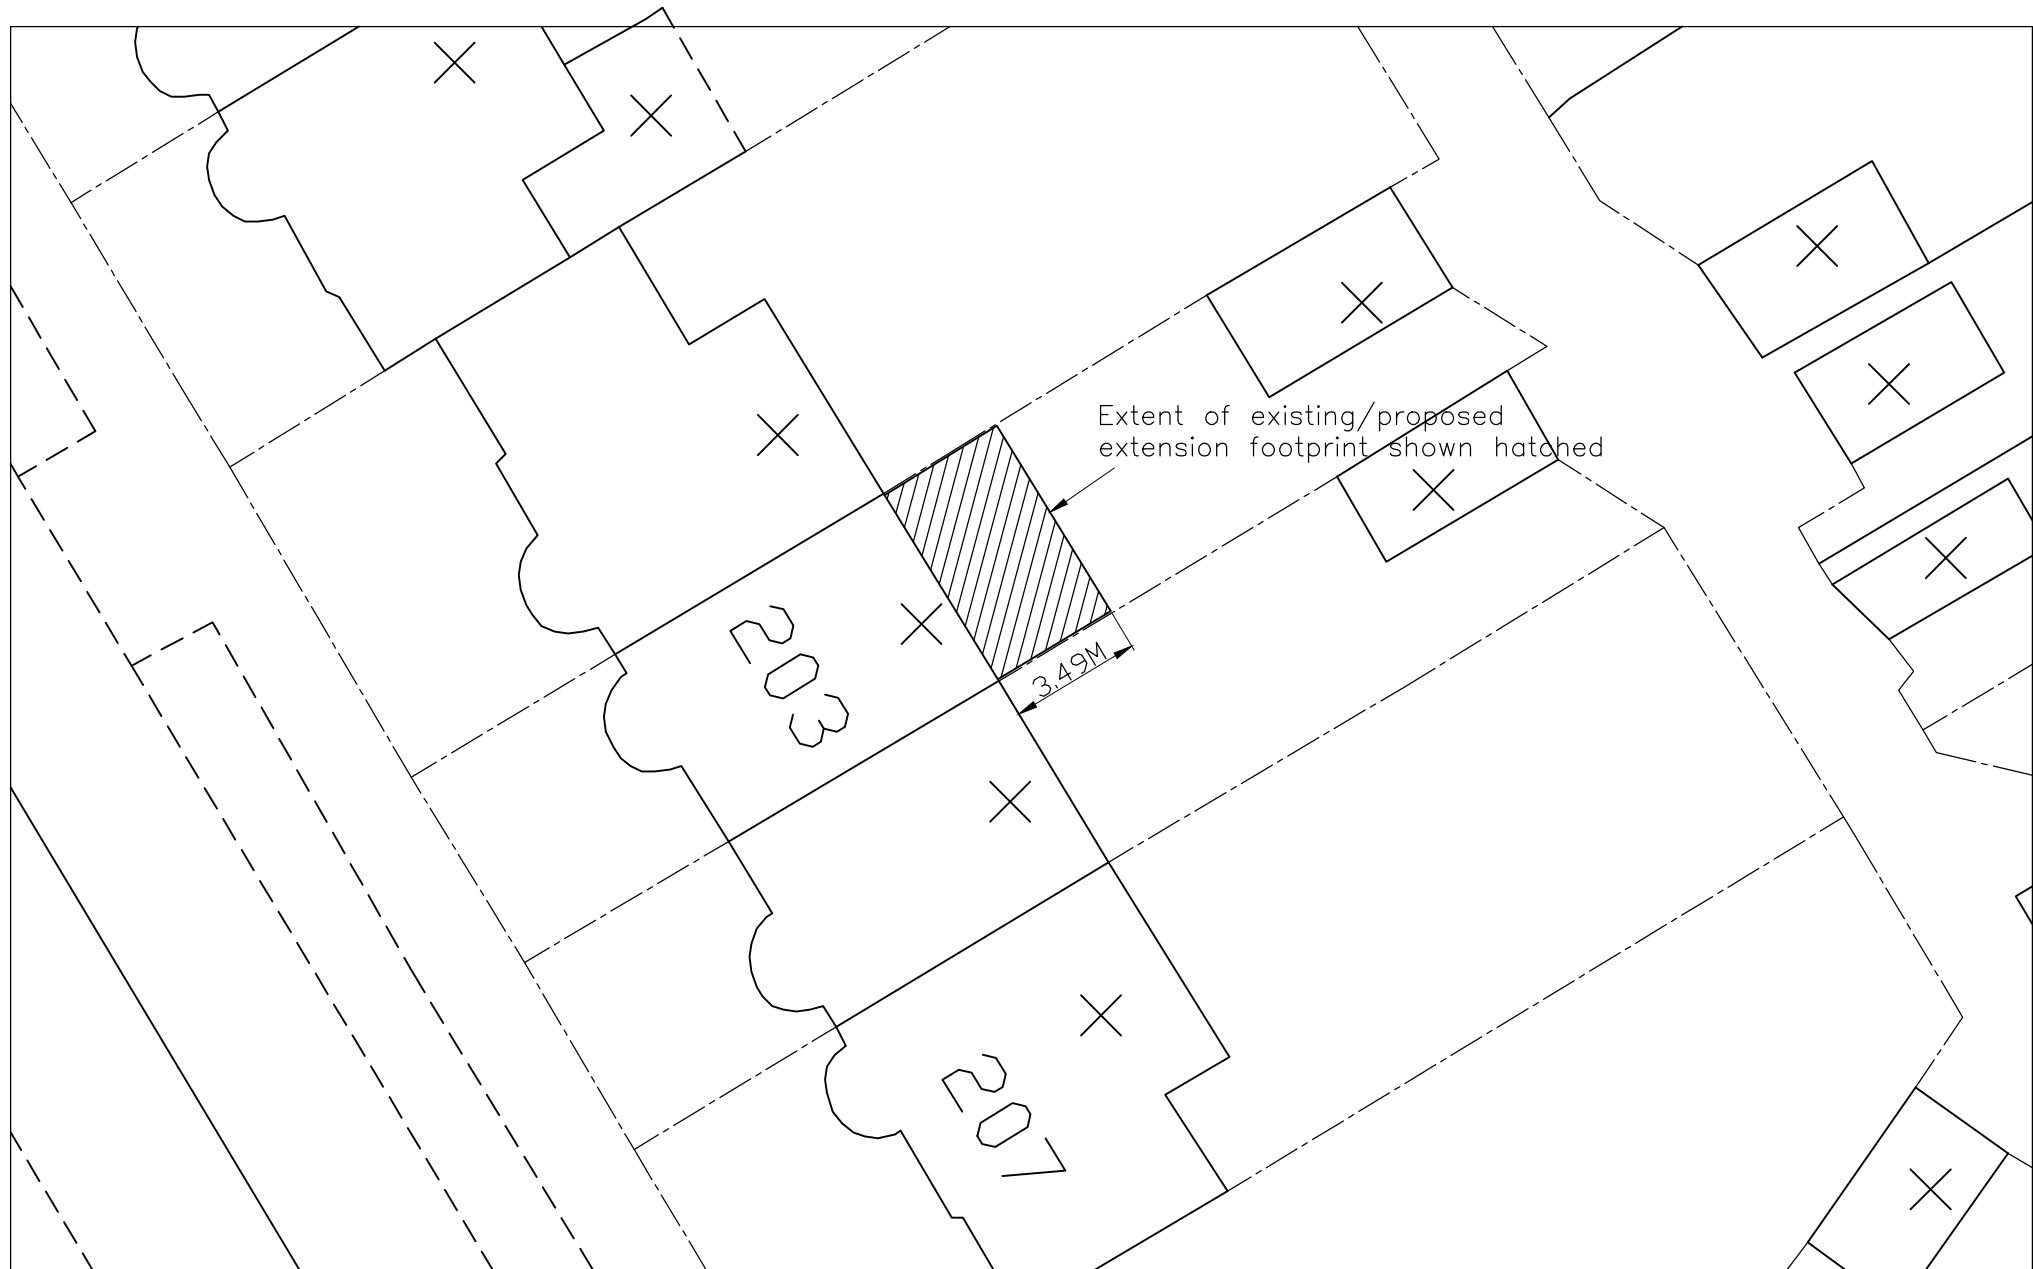

BLOCK PLAN
(1:200)

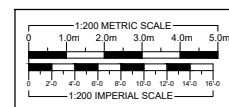

REVISIONS

DATE

**ARTHUR J. FERRYMAN
& ASSOCIATES**

ARCHITECTURAL CONSULTANTS • SURVEYORS
128 HIGH STREET • BUSHEY • HERTS • WD23 3DE
Tel: 020 8950 0508 Email: office@ajferryman.co.uk

TITLE

BLOCK PLAN

ADDRESS

203 VICTORIA ROAD
RUISLIP
HA4 9BP

CLIENT

MR & MRS CHAPMAN

SCALE

AS SHOWN@A3

DRAWN

BMc

DATE

04/20

DRAWING

220052/03

REV.