


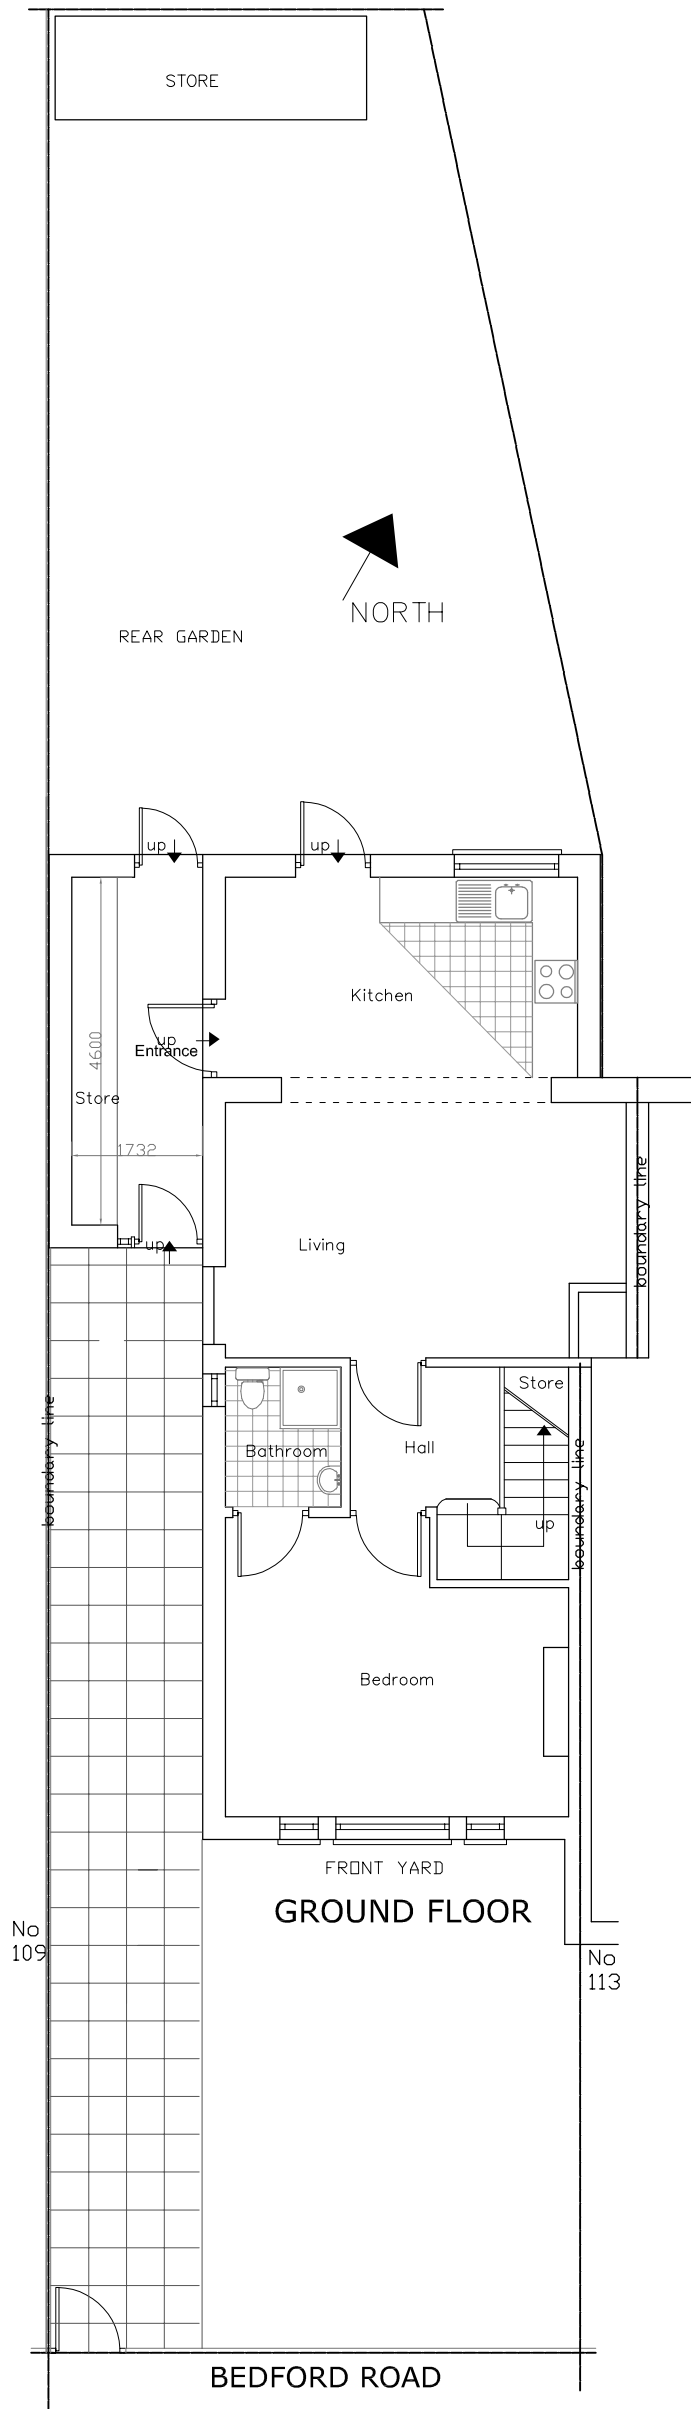

2006 DESIGN MOB: 07878397153 E-MAIL: 2006design@mail.com	
PREMISESS ADDRESS	111 BEDFORD ROAD RUISLIP HA4 6LY
DRAWINGS TITLE AND No.	EXISTING BLOCK PLAN A 3
SCALE	A3 FORMAT 1:100
DATE	LONDON 2023

