

NOTES

CONTRACTORS MUST VERIFY ALL DIMENSIONS ON SITE BEFORE COMMENCING ANY WORK ON SHOP DRAWINGS
DO NOT SCALE FROM THIS DRAWING

RS ATPA COPYRIGHT



- Notes:
1. Do not scale this drawing
 2. All dimensions to be verified on site and any discrepancy reported to the client
 3. This drawing to be read in conjunction with all relevant drawings

	A	Planning Issue	30.07.26	RS
REV	AMENDMENT		DATE	CHD



Scale Bar

CLIENT	Shabbar Ismail Ali
PROJECT	110 Greenway Hayes - Middlesex UB4 9HT
DRAWING TITLE	Proposed Block Plan Sheet 4

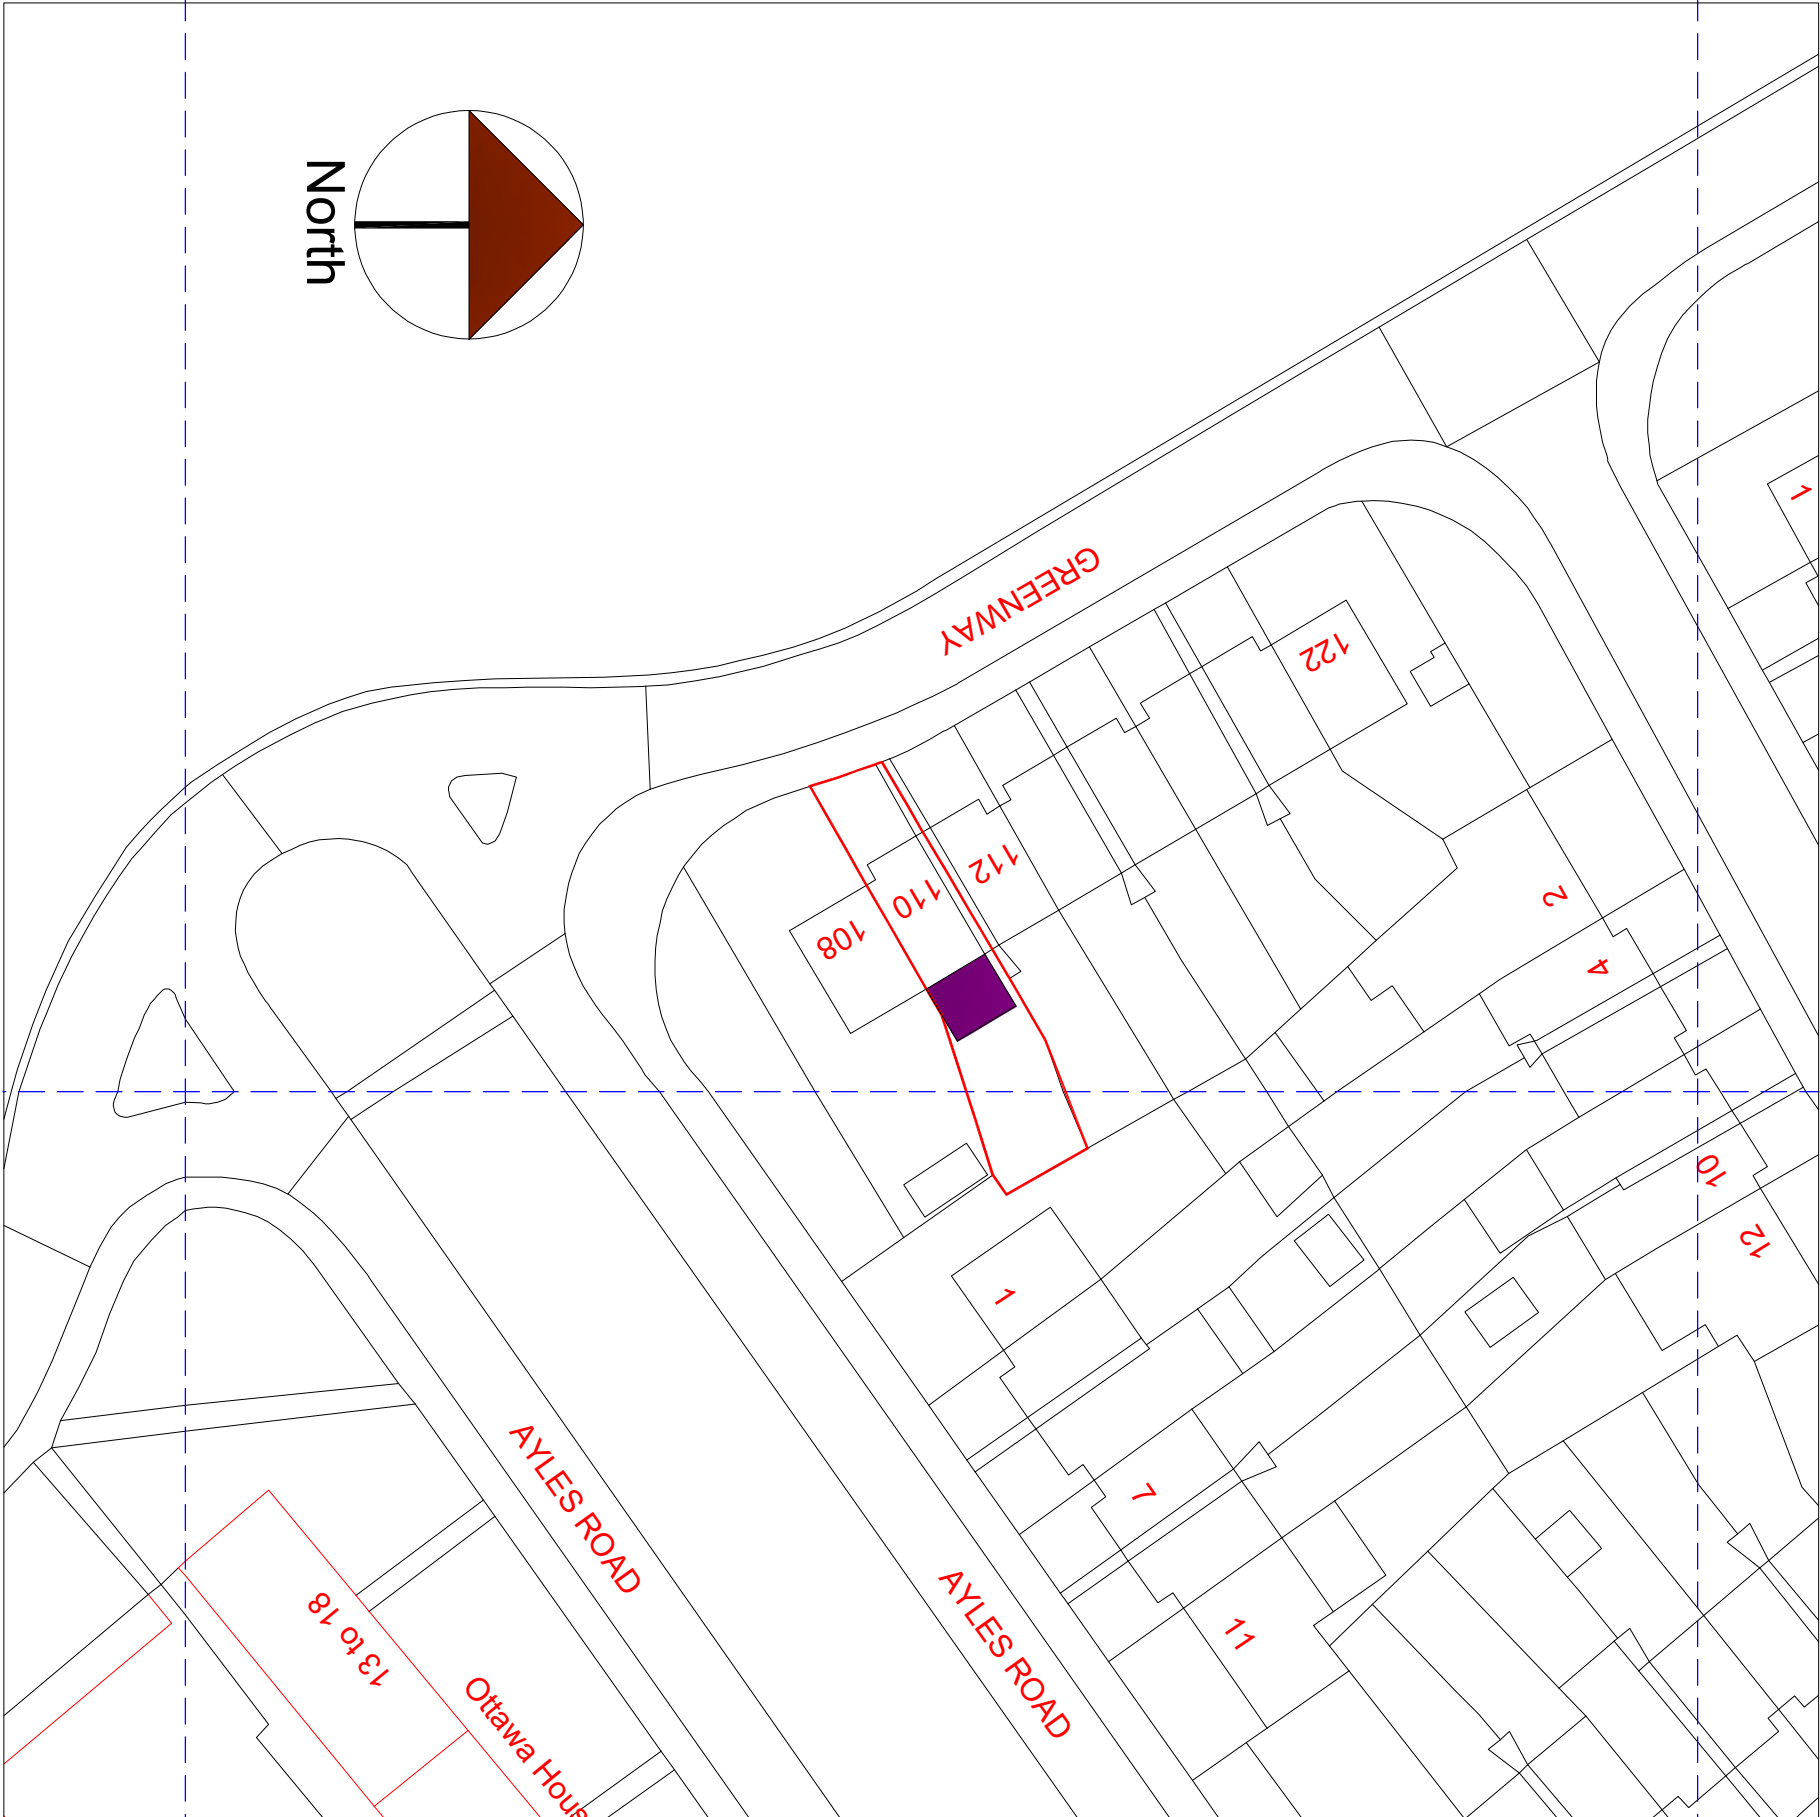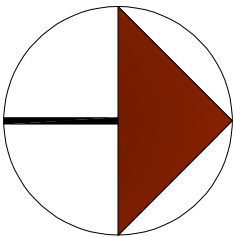

DRAWING STATUS

Planning Issue

SCALE	DRAWN BY	CHECKED	DATE
1:250 @ A1	RS	RS	03.08.26
1:500 @ A3			
DRAWING NUMBER	2026 - 91 - 04	REVISION	A