


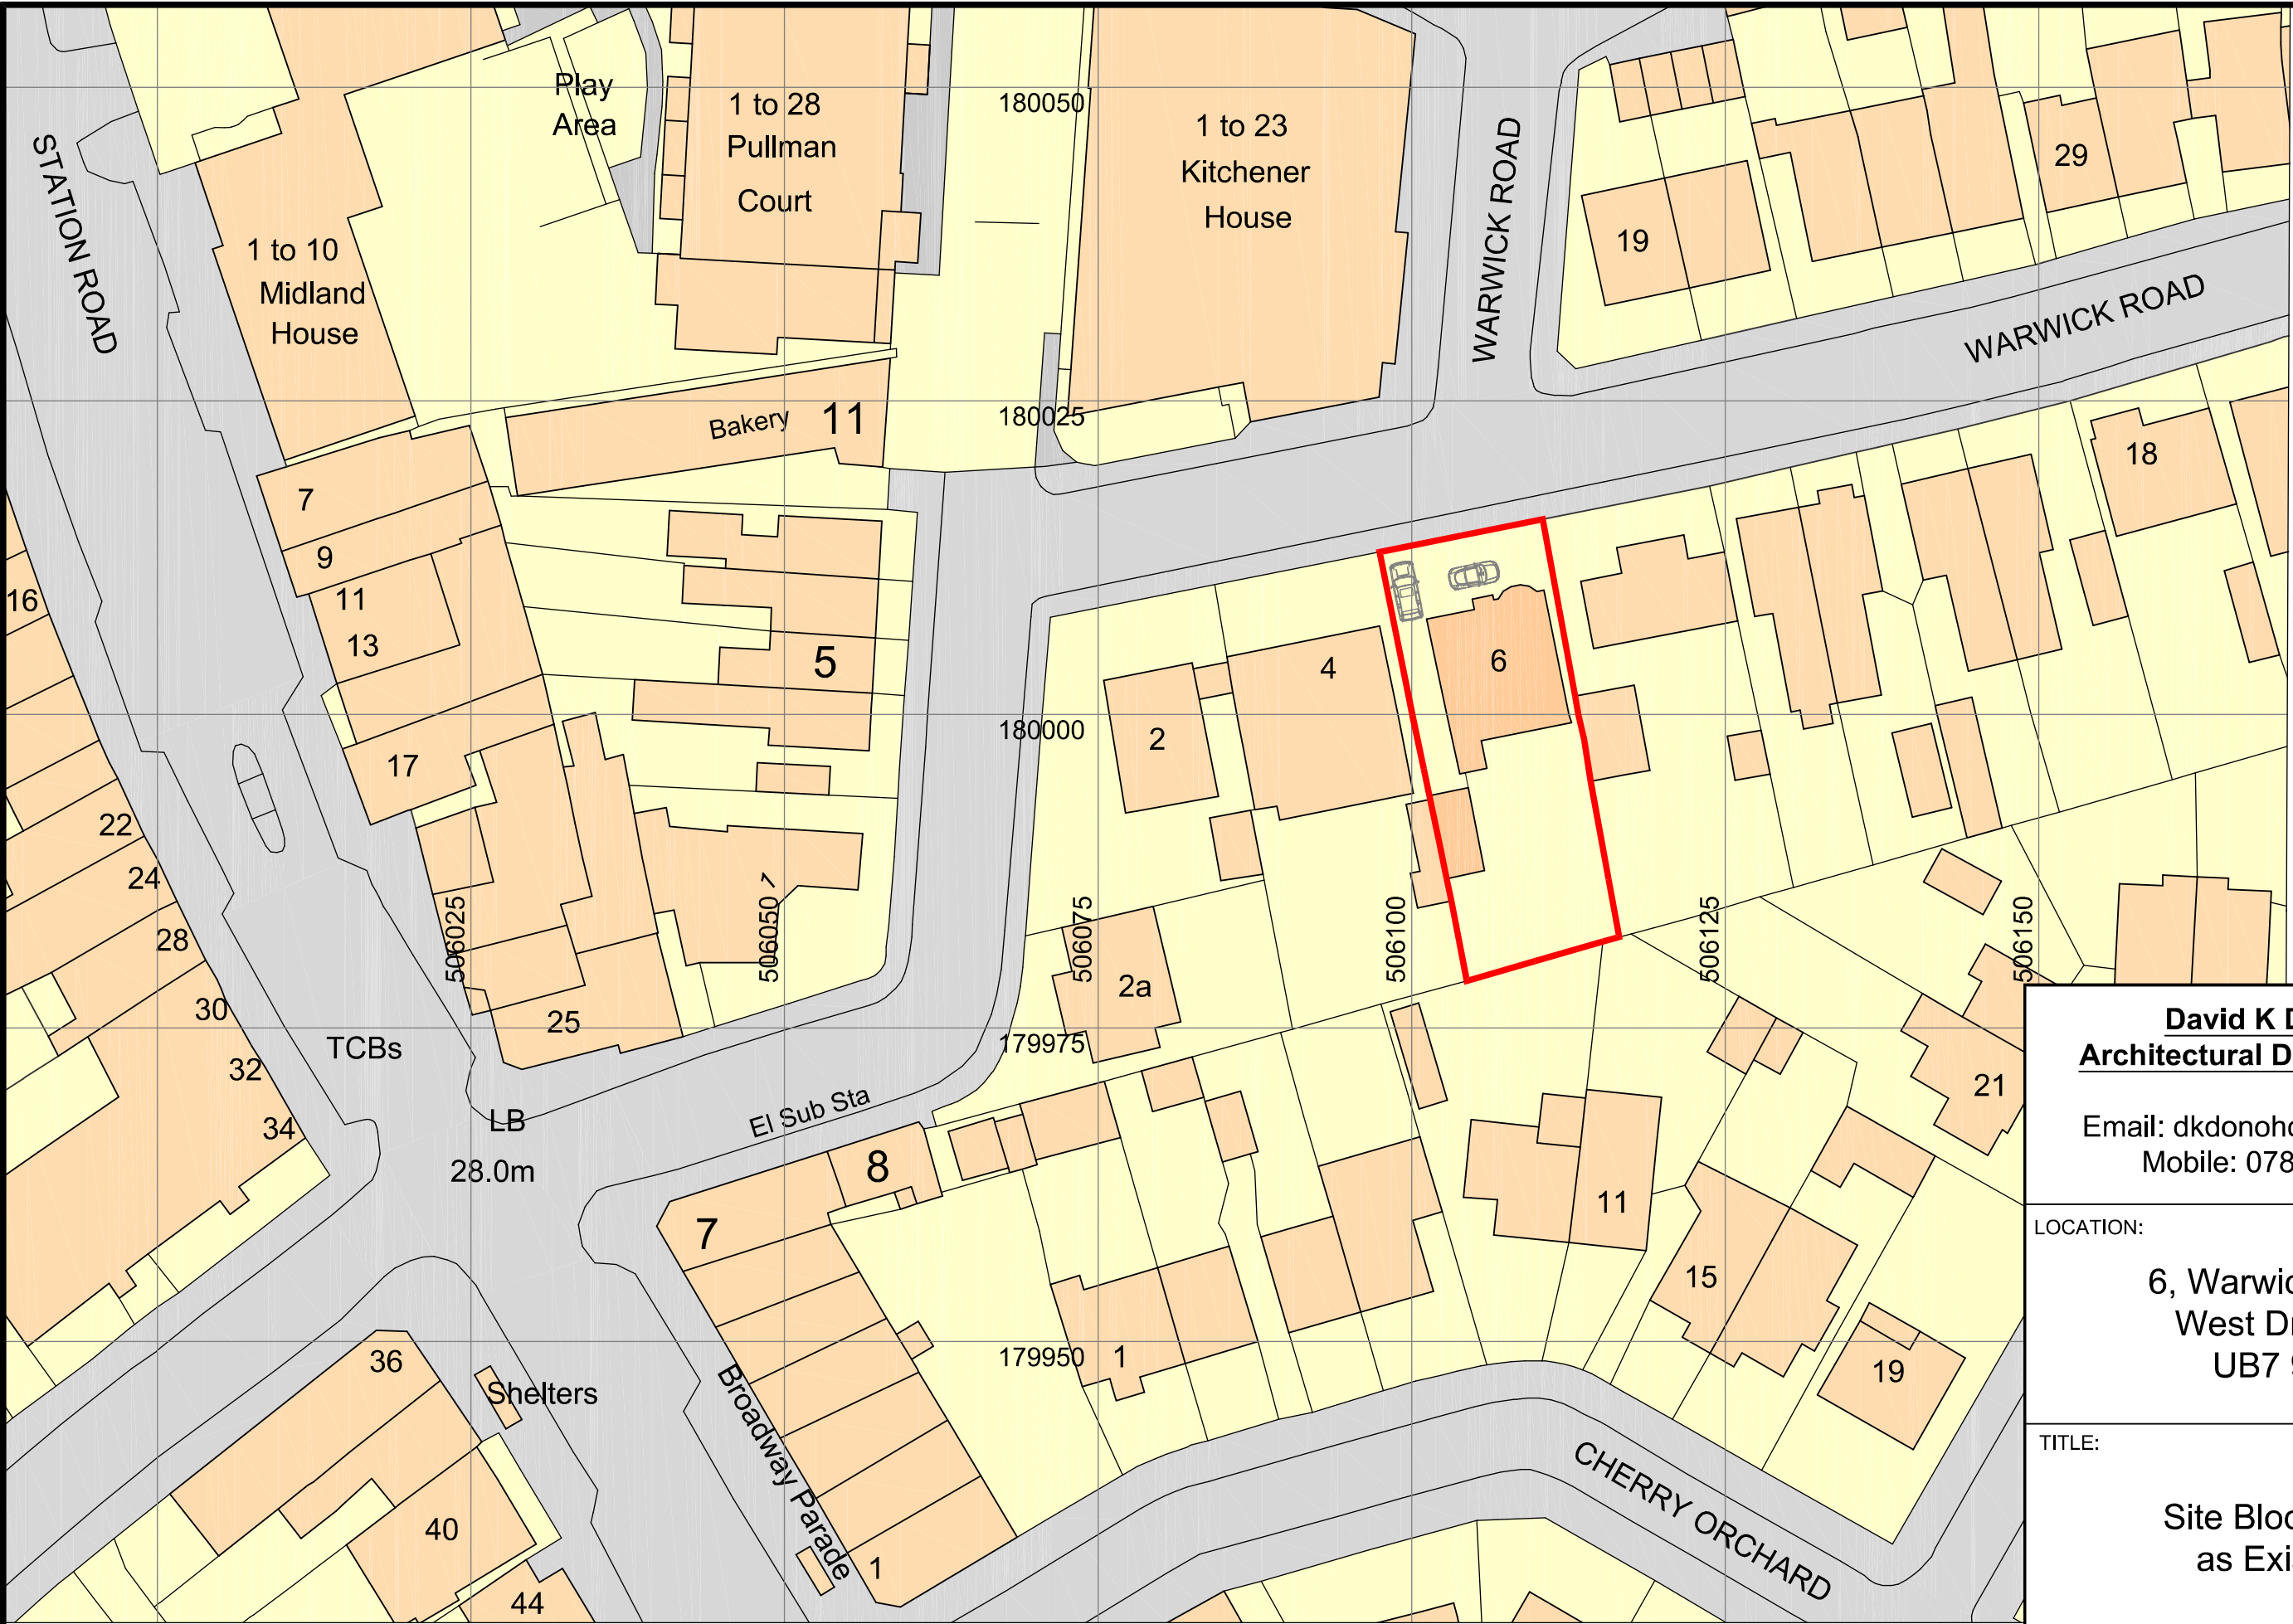

David K Donohoe Architectural Design Services	
Email: dkdonohoe@yahoo.com Mobile: 07841 595405	
LOCATION: 6, Warwick Road, West Drayton, UB7 9BT	
TITLE: Site Block Plan as Existing	
SCALE: 1:500 @ A3 sheet	DATE: 14 March 2022
Drawing No: 02	