
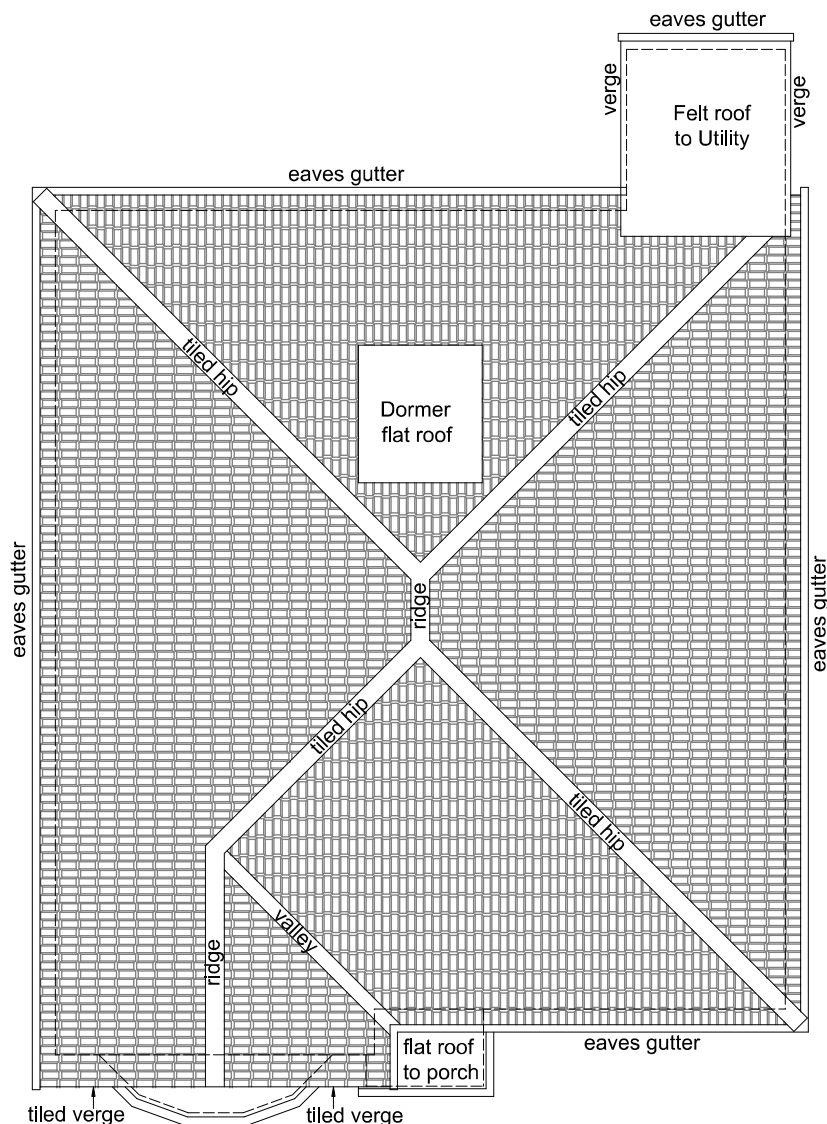
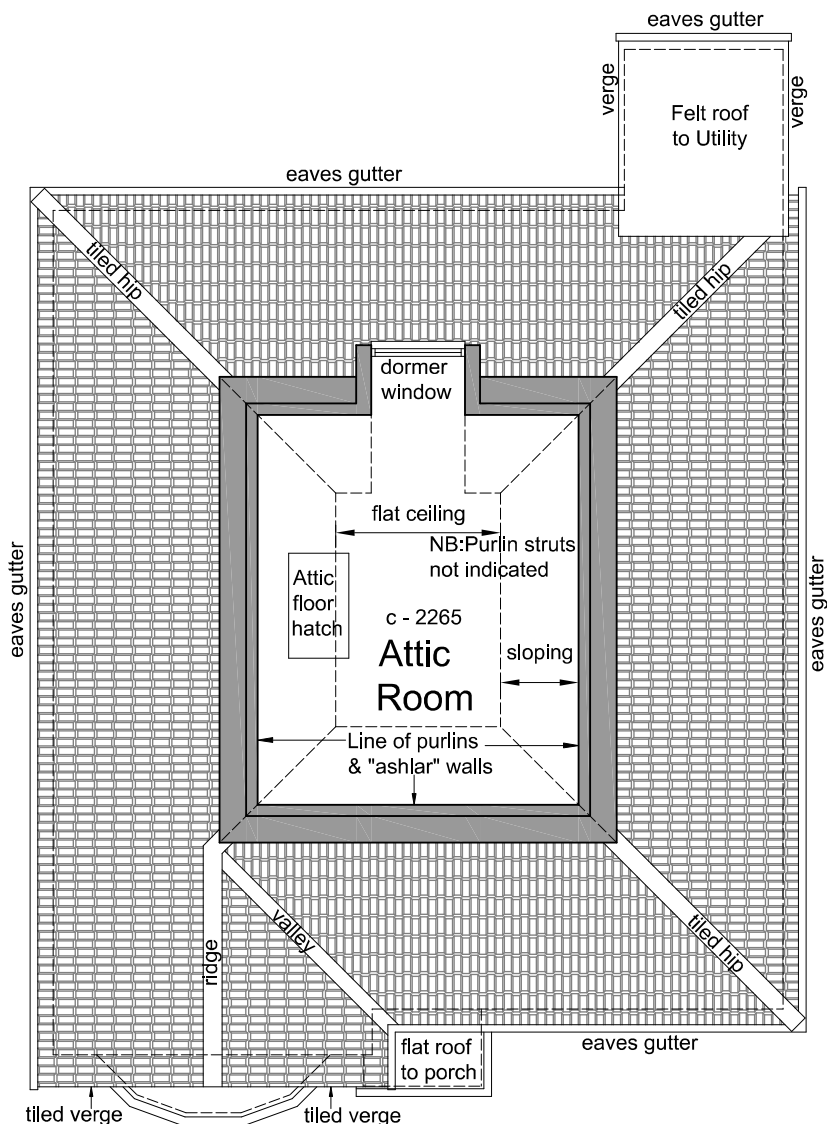


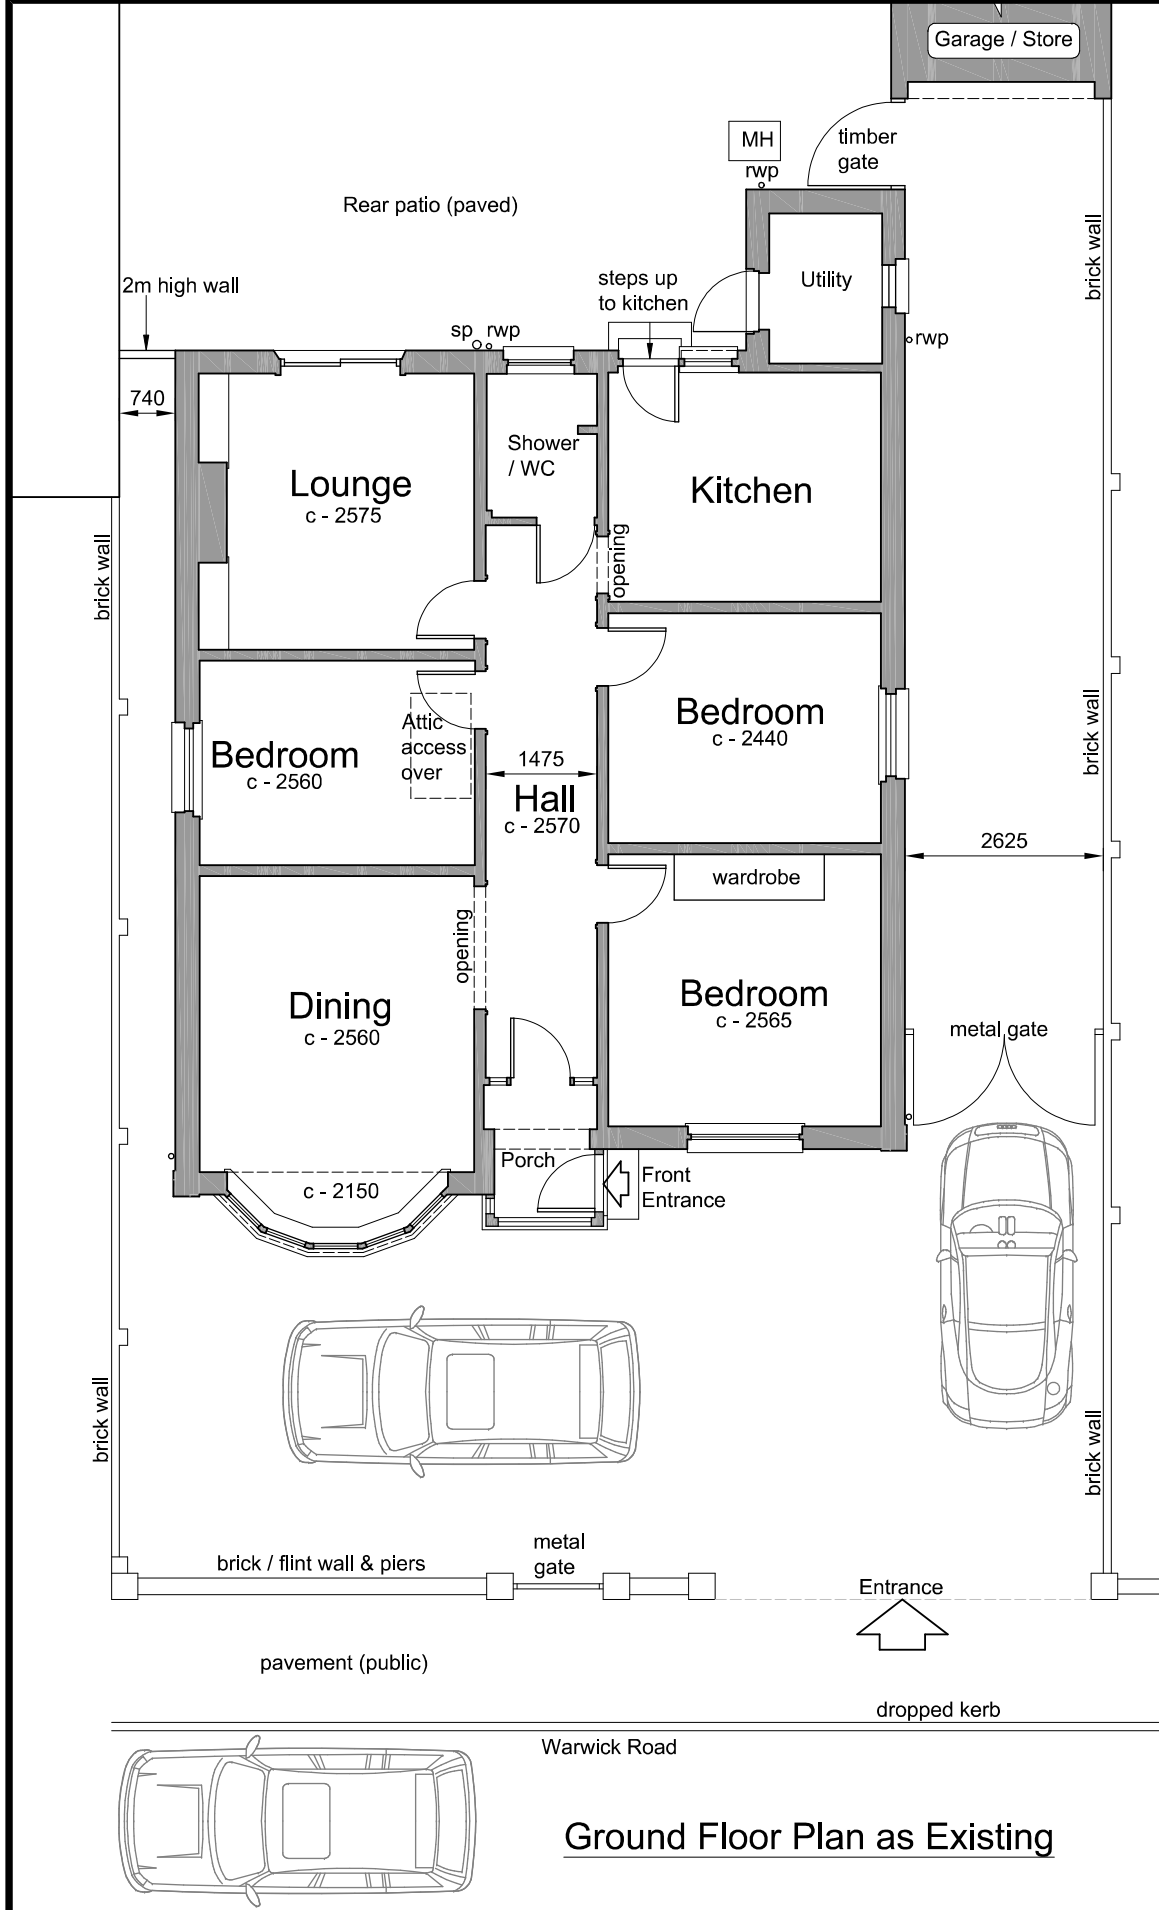

Drawing Status: **PLANNING**

David K Donohoe
Architectural Design Services

Email: dkdonohoe@yahoo.com
 Mobile: 07841 595405

LOCATION:
**6, Warwick Road,
 West Drayton,
 UB7 9BT**

TITLE:
Plans as Existing

SCALE: 1:100 @ A3 sheet DATE: 14 March 2022

Drawing No: **03**