


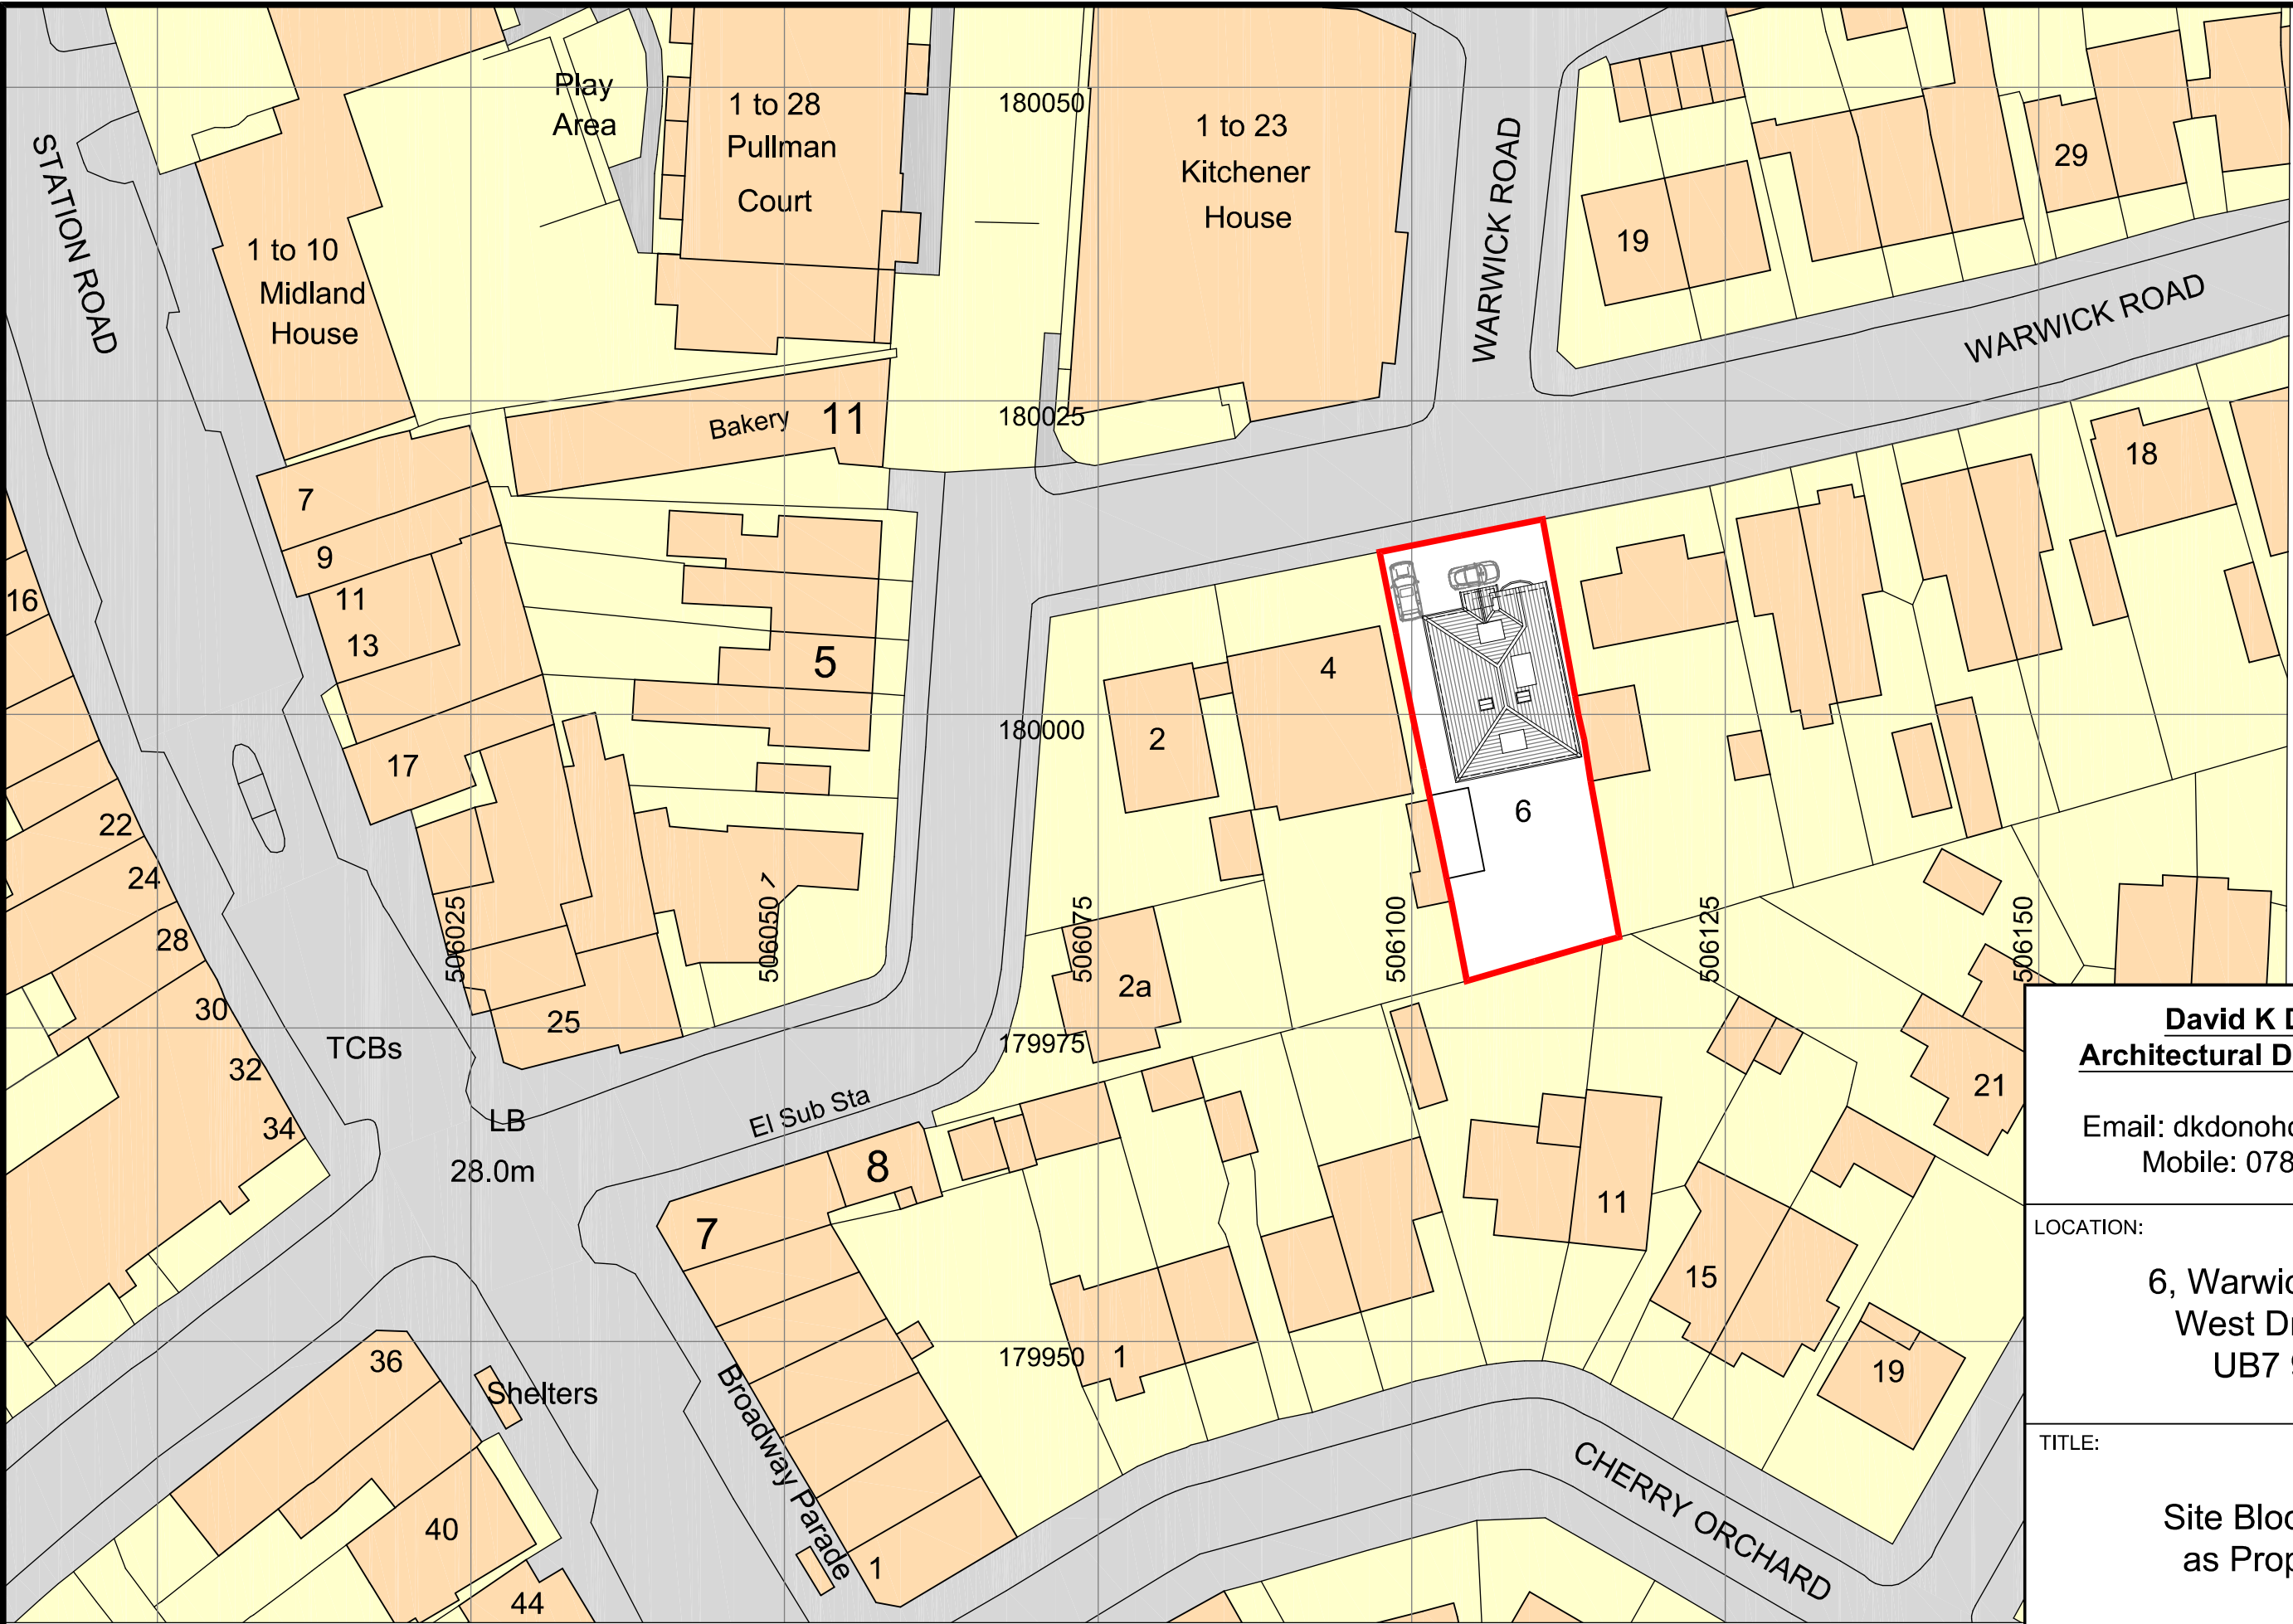

David K Donohoe
Architectural Design Services

Email: dkdonohoe@yahoo.com
Mobile: 07841 595405

LOCATION:
**6, Warwick Road,
West Drayton,
UB7 9BT**

TITLE:
**Site Block Plan
as Proposed**

SCALE:
1:500 @ A3 sheet

DATE:
16 May 2022

Drawing No:
07A