

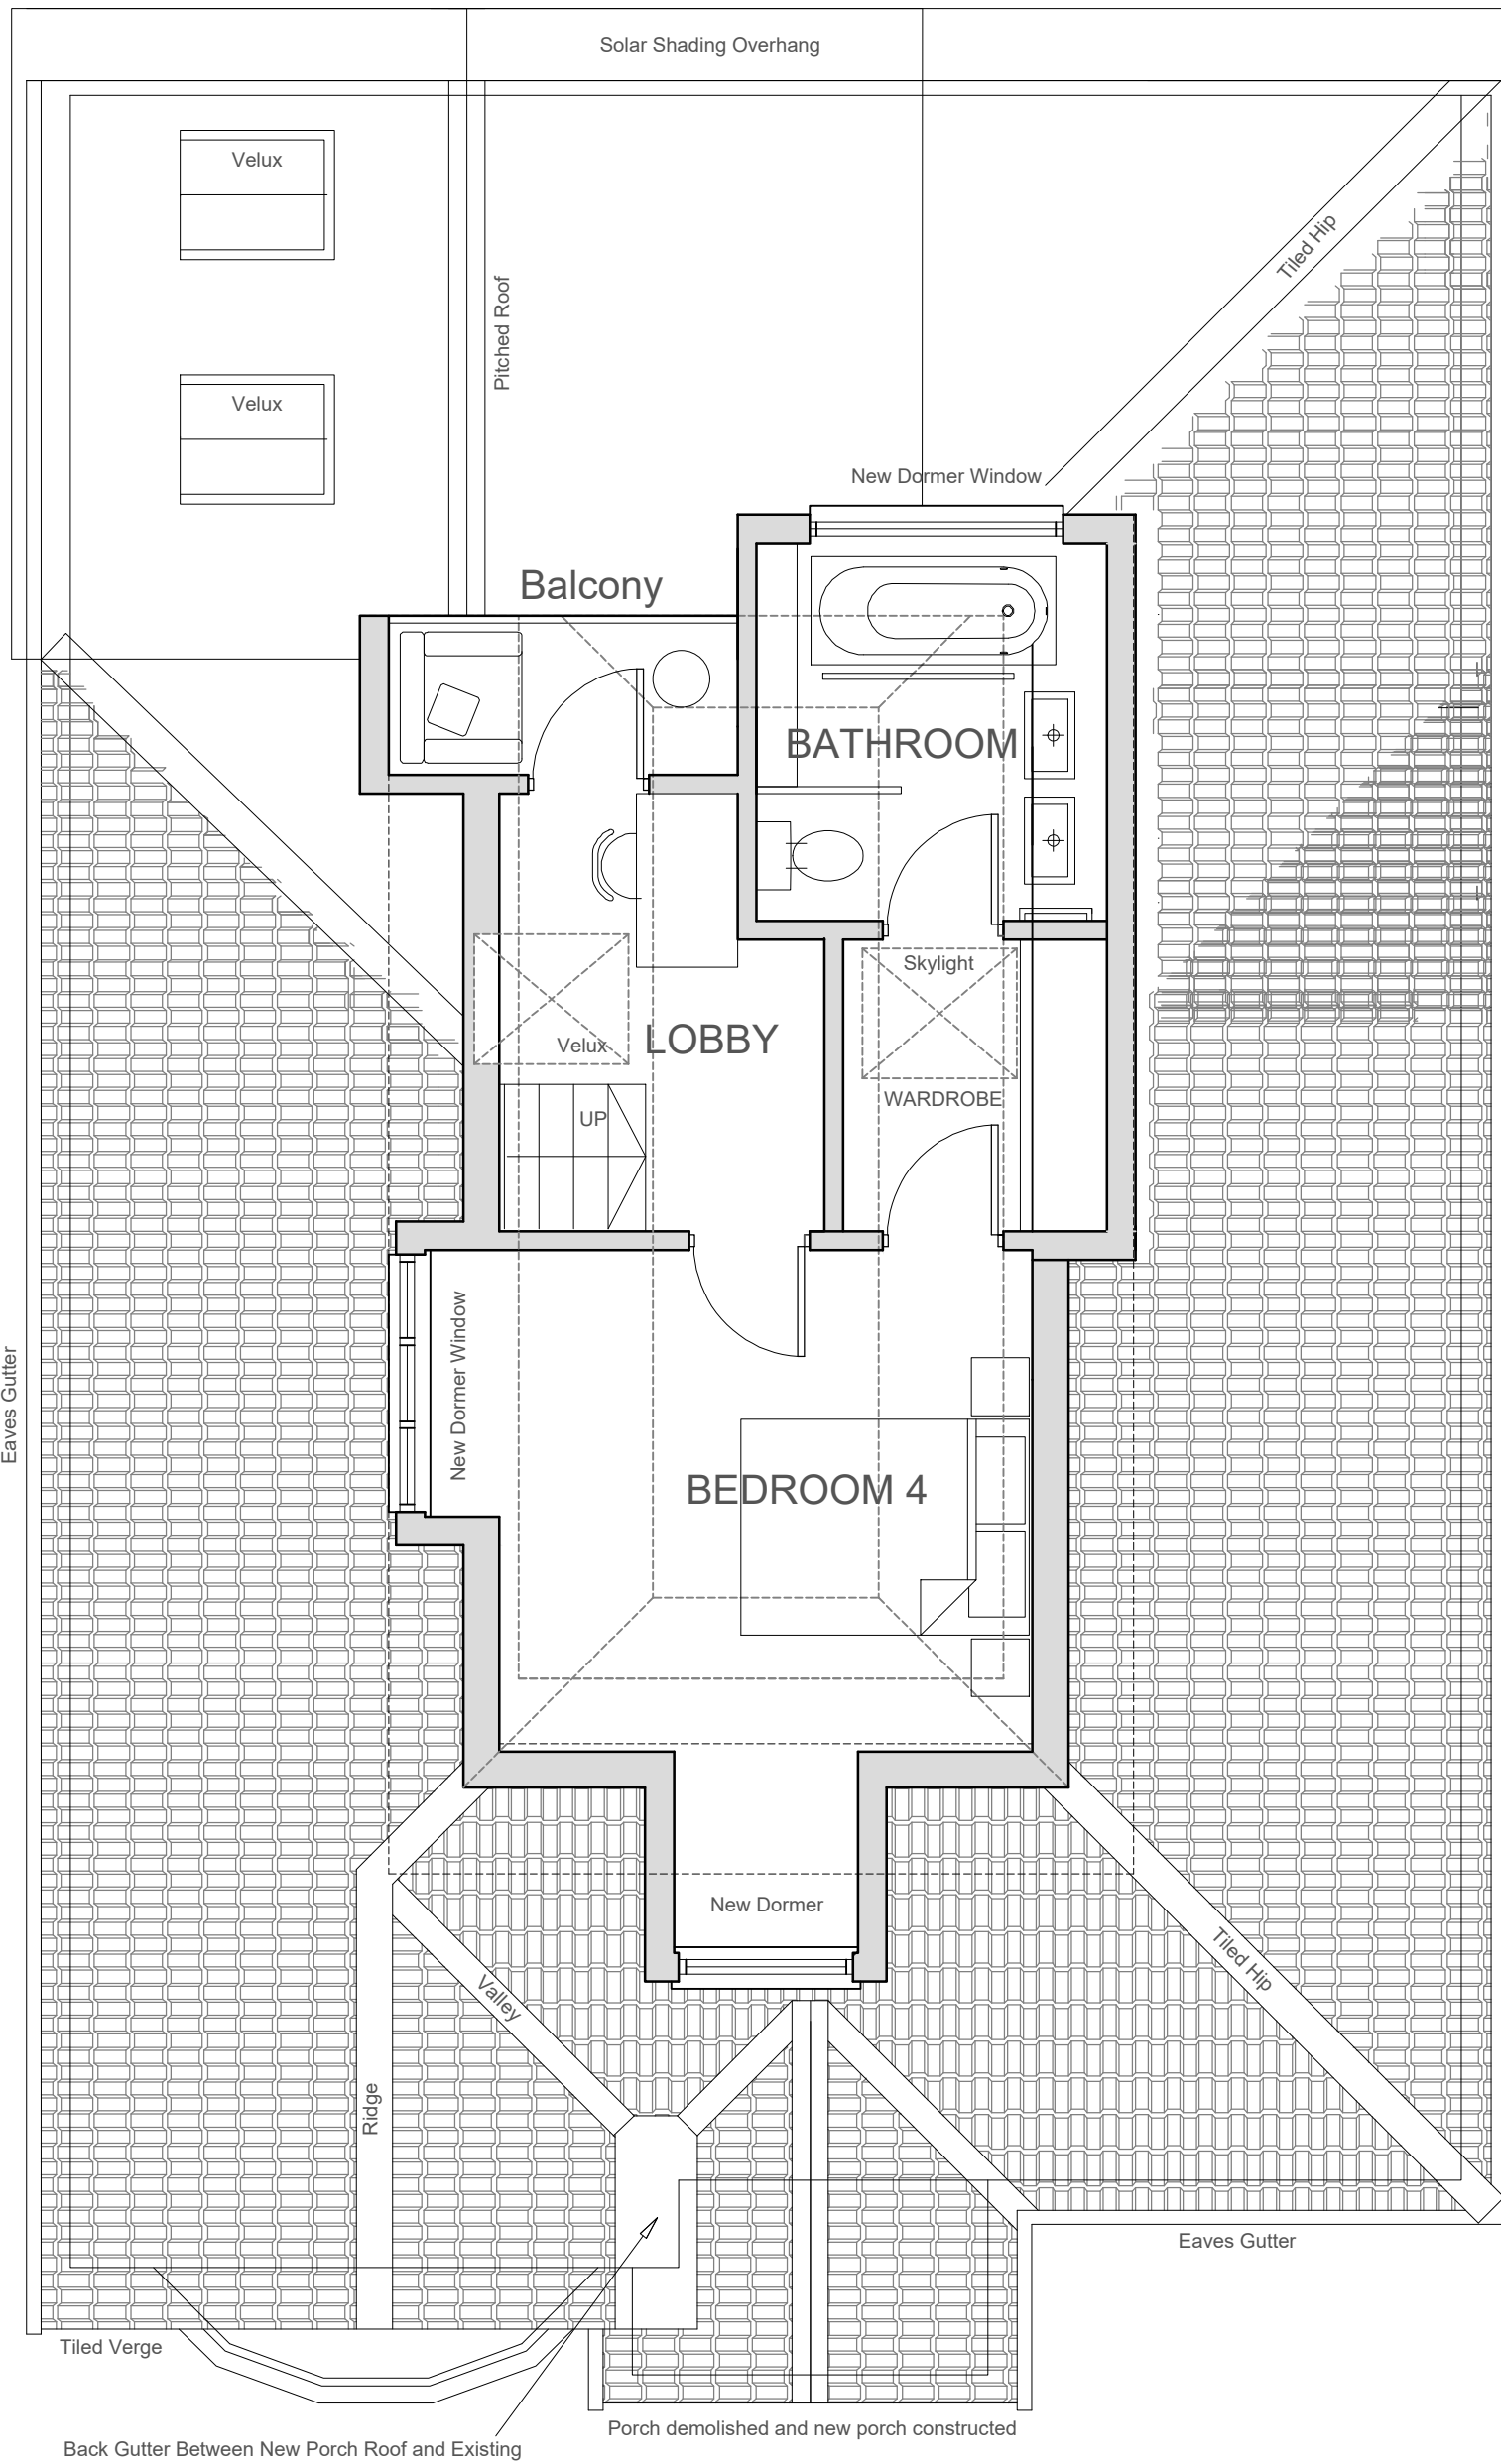


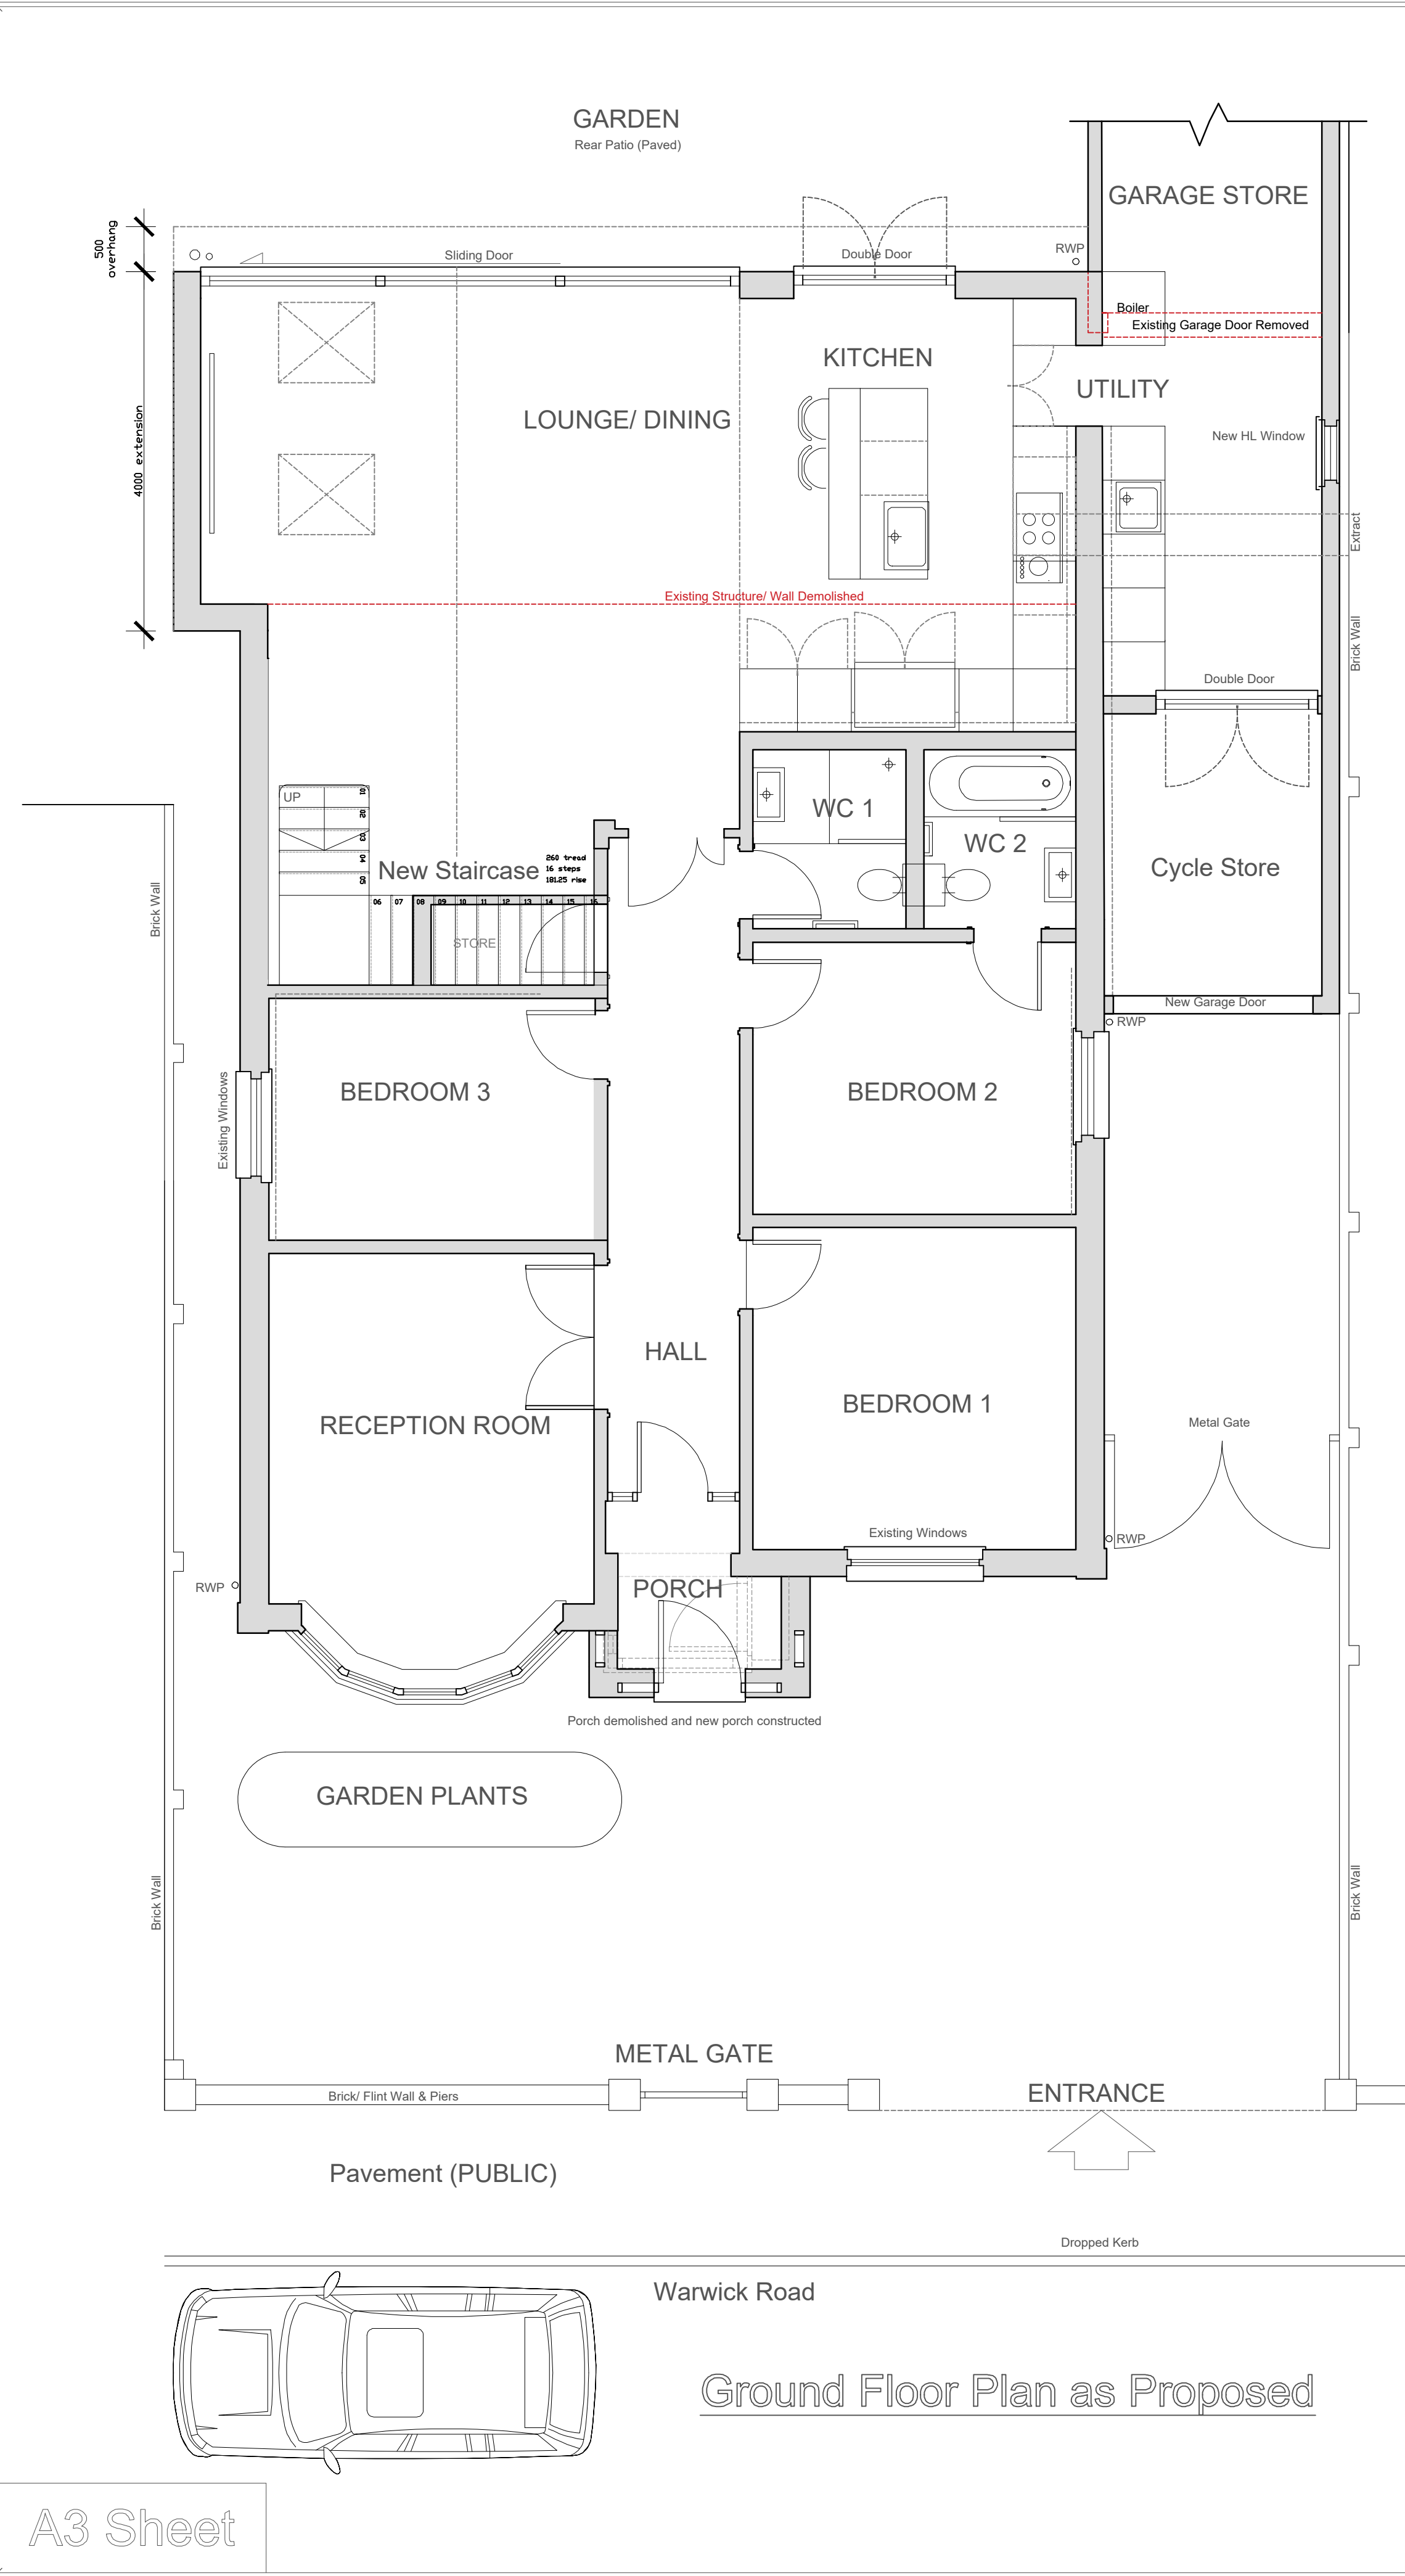

IMPORTANT:

Do not scale from this drawing - use figured dimensions only. Unless otherwise noted all dimensions are given in millimetres.

All dimensions must be verified on site before the commencement of work or the fabrication of any item. Any discrepancies must be reported to the Architect,

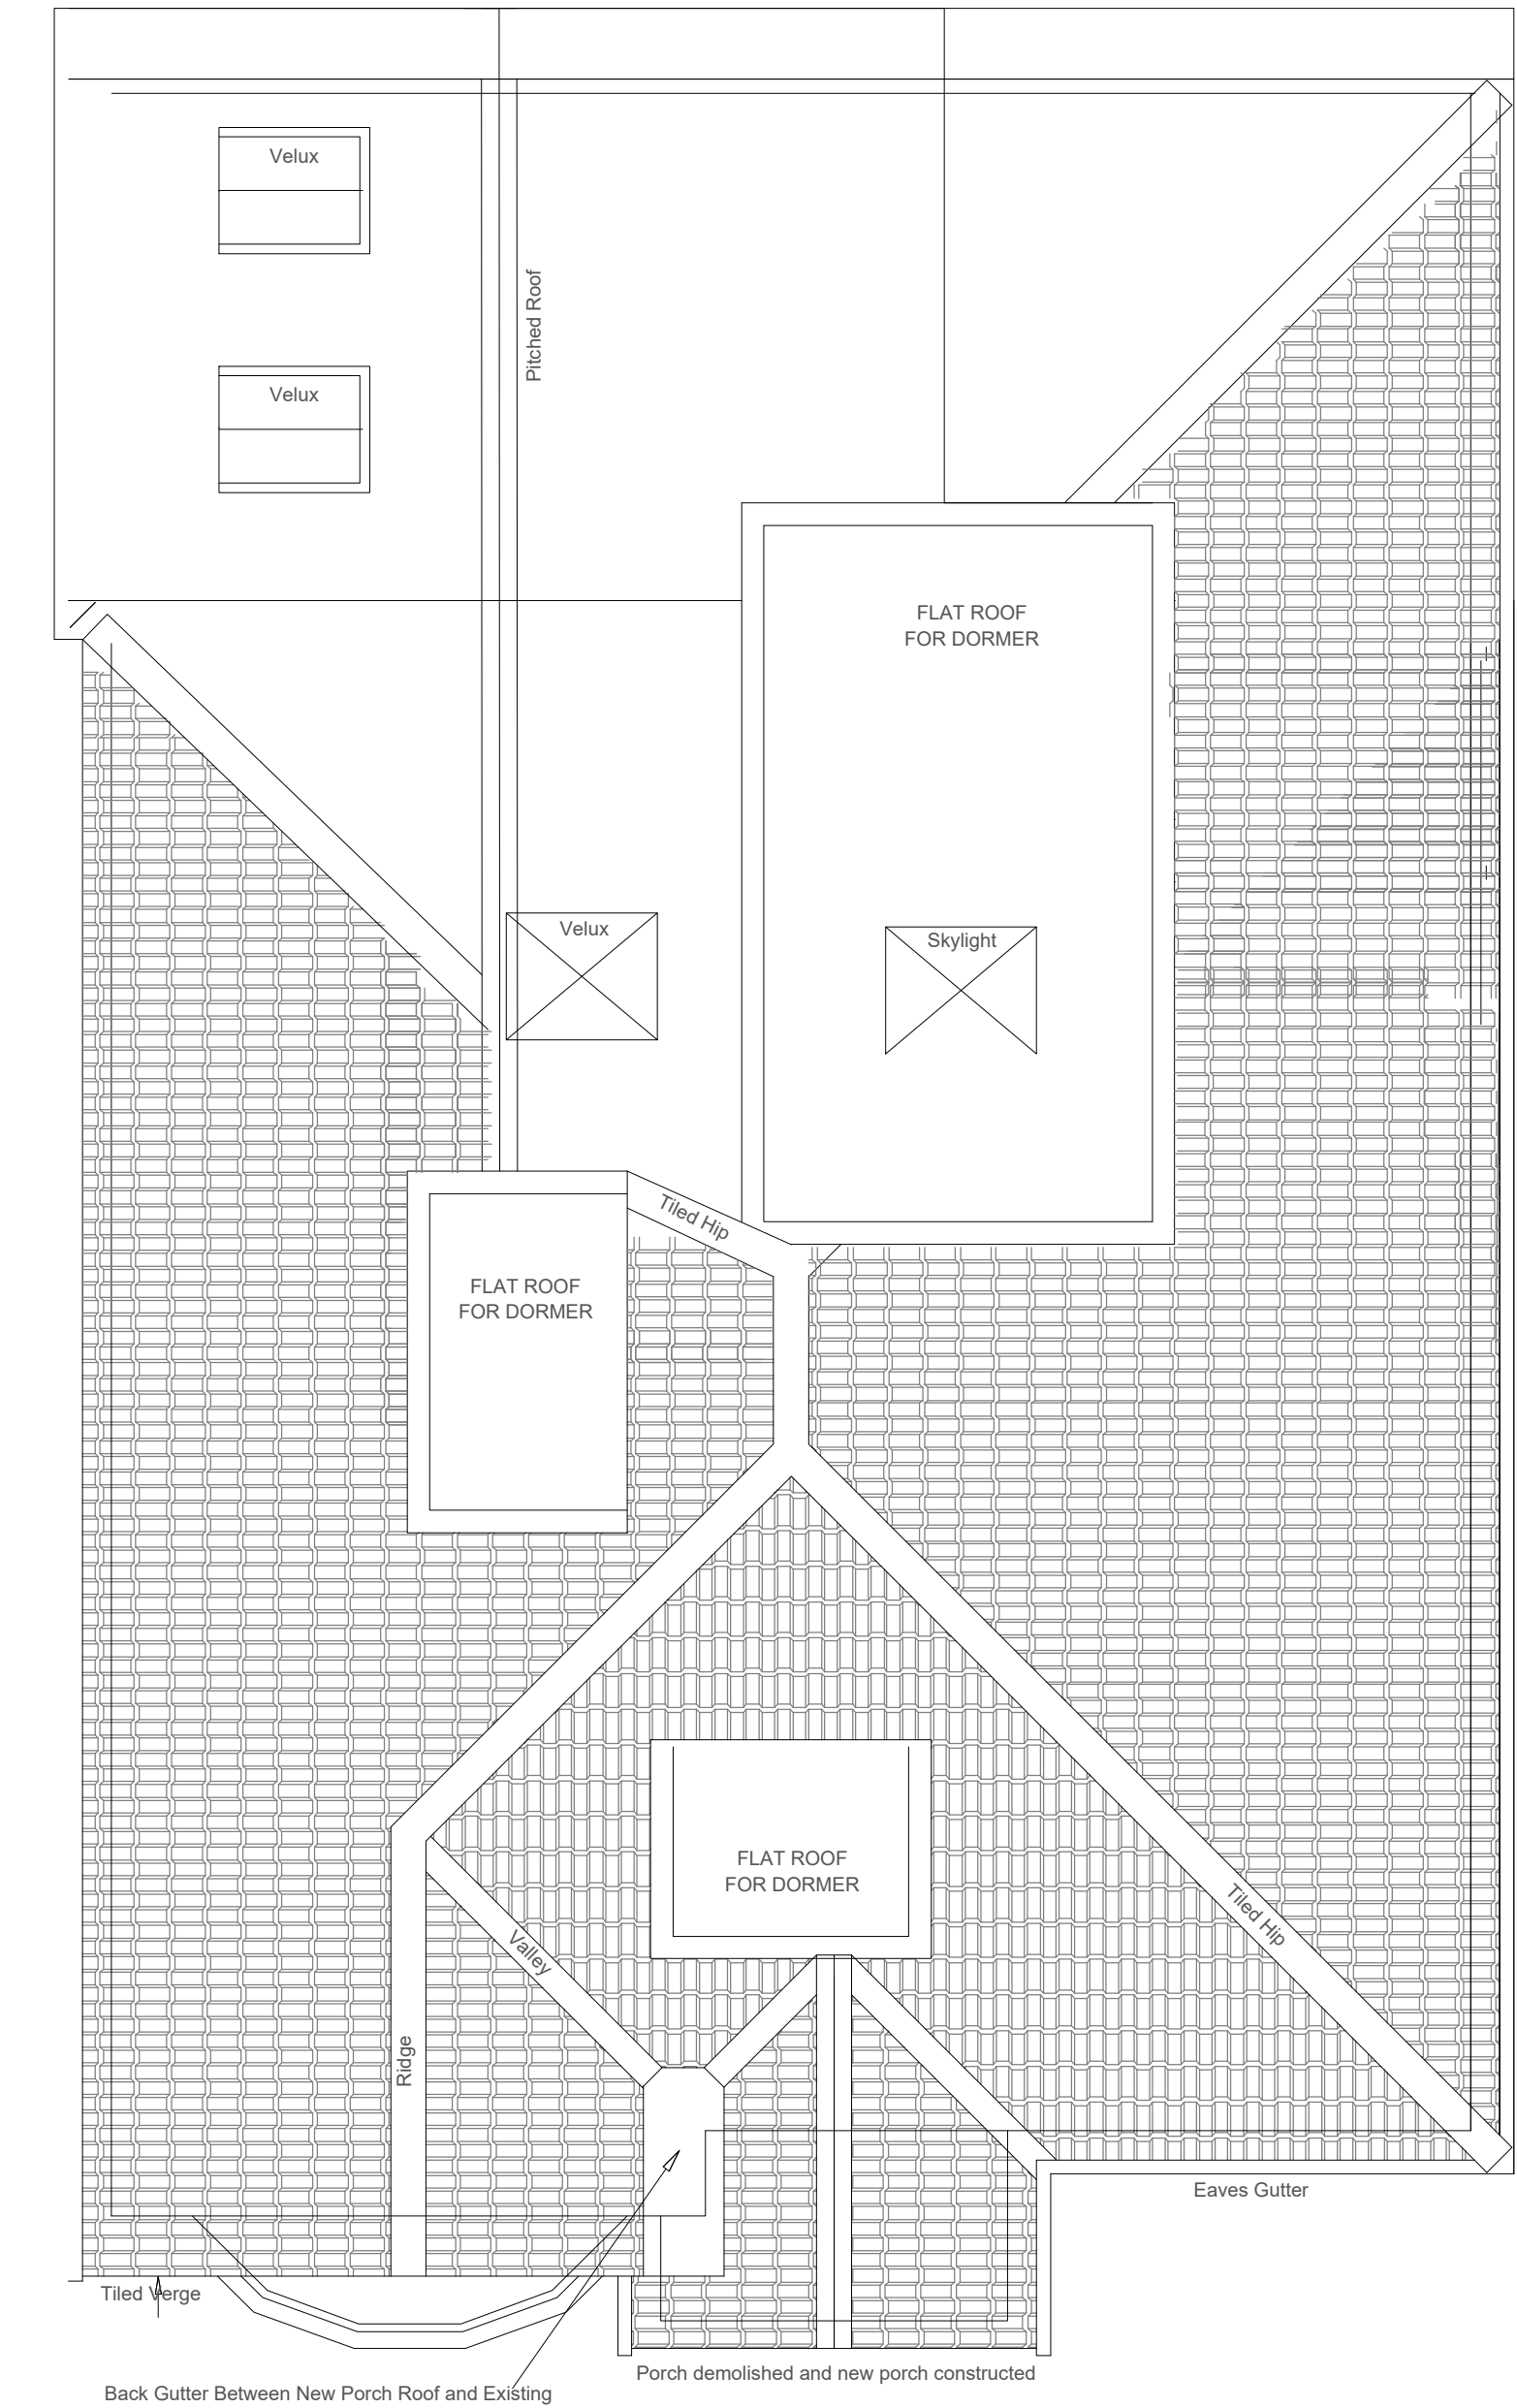

Drawing Status.	
PLANNING	
PAWEL ASIF DESIGN LTD	
Email: asif@pawelasifdesign.com	
Mobile: 07757740114	
LOCATION:	
6, Warwick Road, West Drayton, UB7 9BT	
TITLE:	
Plans as Proposed	
SCALE:	DATE:
1:100 @ A3 sheet	4 MAY 2026
Drawing No:	
05A	