




Note: This Drawing is for planning purpose and should not be used for construction.
All dimensions should be confirmed on site and any deviation should be reported back to designer.

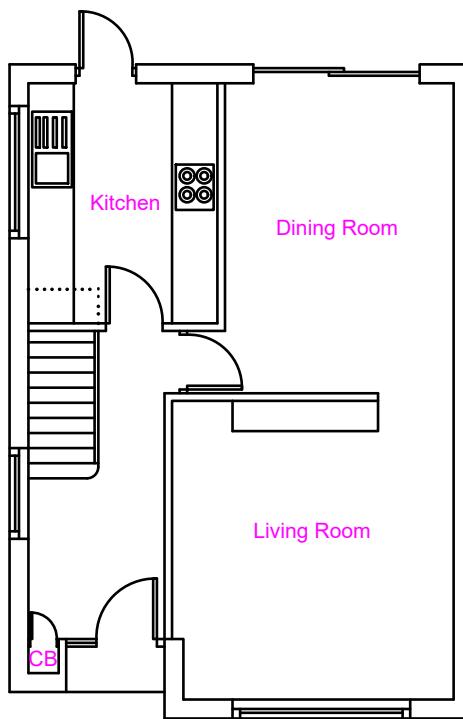


Existing Ground Floor

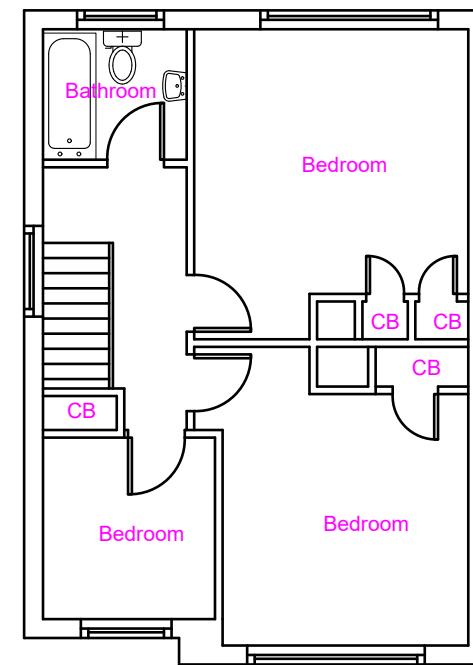


Existing First Floor

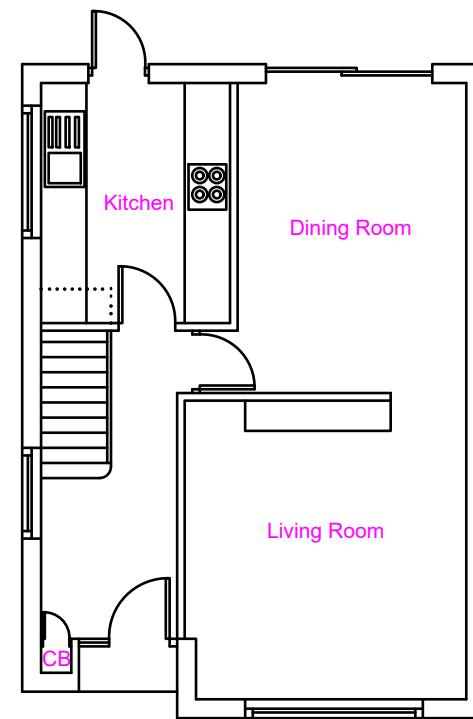

Proposed Ground Floor

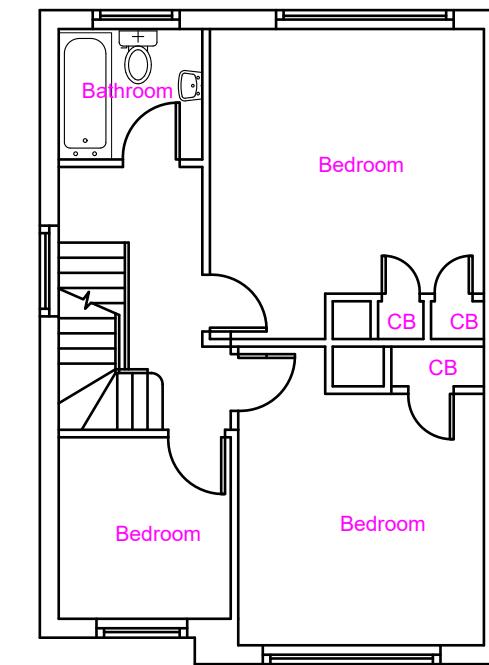

Proposed First Floor

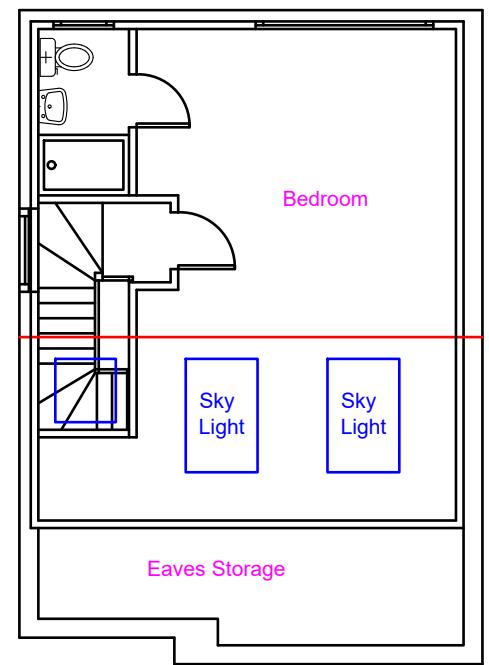

Proposed Second Floor

Proposed Development: Loft Extension	Site Address: 40 Denbigh Drive Hayes UB3 1QF	Revisions: <table border="1"> <tr> <th>Rev</th><th>Date</th><th>Description</th></tr> <tr> <td>A</td><td>03/06/2022</td><td></td></tr> <tr><td></td><td></td><td></td></tr> <tr><td></td><td></td><td></td></tr> <tr><td></td><td></td><td></td></tr> </table>	Rev	Date	Description	A	03/06/2022											Drawing Description: Existing and Proposed Floor Layout	Scale: 1:100 Paper Size: A3 Sheet No: 1 of 4	ART CONSULTANTS (UK) LTD 113 LONG LANE STANWELL TW19 7AL M:07960071377 E: ARTCONSULTANTSUK@GMAIL.COM
Rev	Date	Description																		
A	03/06/2022																			
			Drawing No: ART/2022/LE40DD/ELPL																	