



Note: This Drawing is for planning purpose and should not be used for construction.
All dimensions should be confirmed on site and any deviation should be reported back to designer.

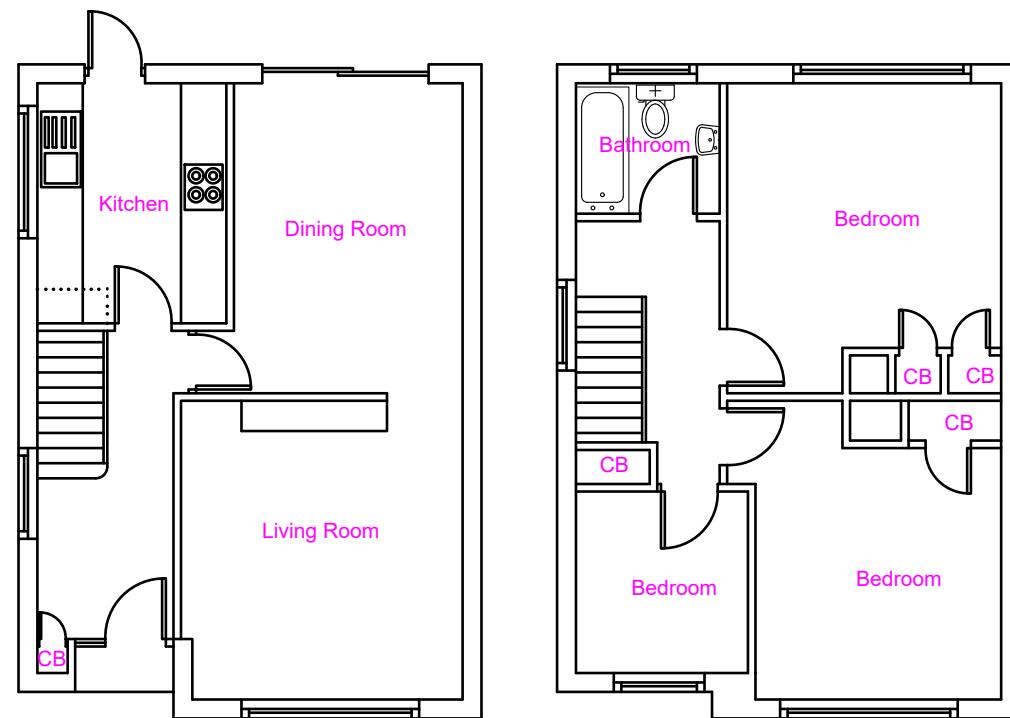

Existing Ground Floor

Existing First Floor

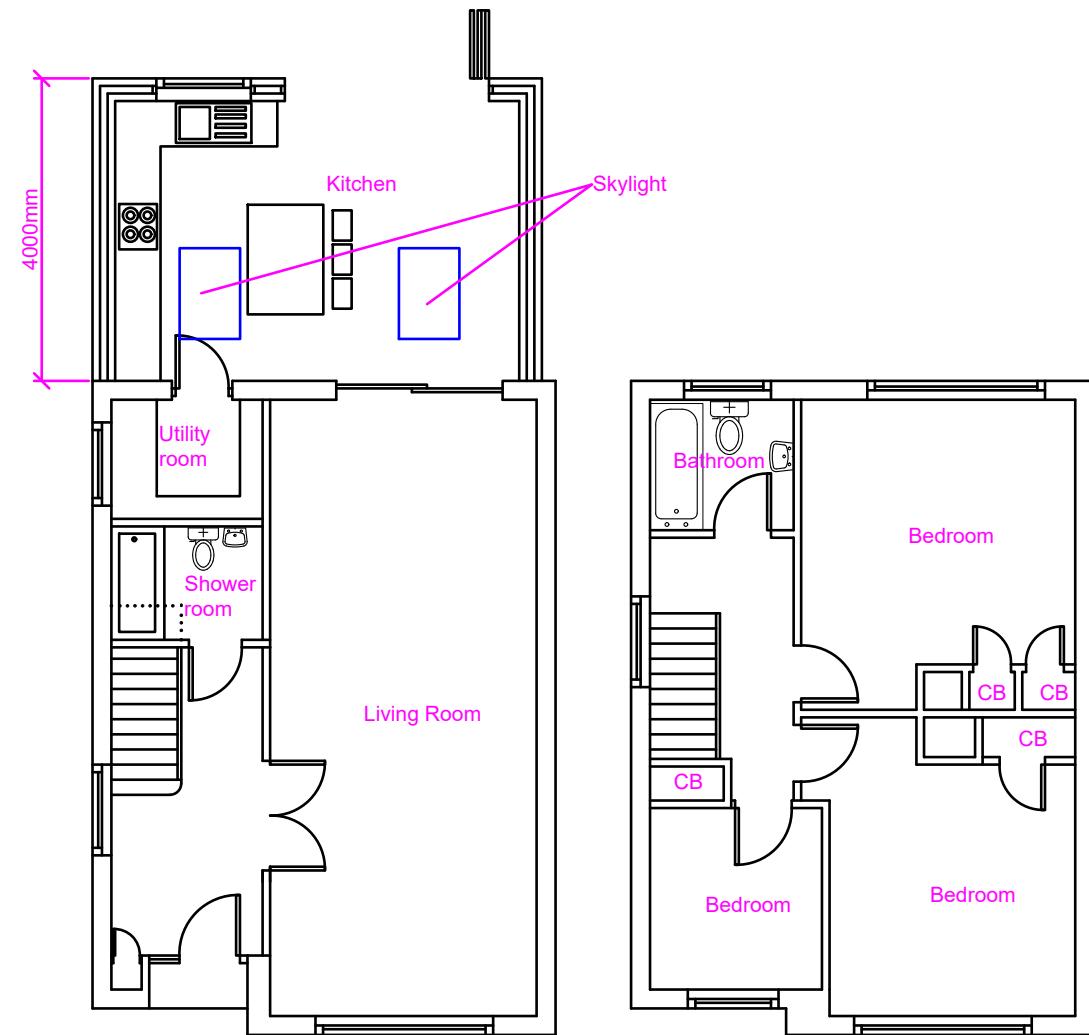

Proposed Ground Floor

Proposed First Floor

Proposed Development: Rear Extension	Site Address: 40 Denbigh Drive Hayes UB3 1QF	Revisions: <table border="1"> <tr> <td>Rev</td><td>Date</td><td>Description</td></tr> <tr> <td>A</td><td>03/08/2022</td><td></td></tr> <tr> <td></td><td></td><td></td></tr> <tr> <td></td><td></td><td></td></tr> <tr> <td></td><td></td><td></td></tr> </table>	Rev	Date	Description	A	03/08/2022											Drawing Description: Existing and Proposed Floor Layout Drawing No: ART/2022/RE40DD/ELPL	Scale: 1:100 Paper Size: A3 Sheet No: 1 of 4	ART CONSULTANTS (UK) LTD 113 LONG LANE STANWELL TW19 7AL M:07960071377 E: ARTCONSULTANTSUK@GMAIL.COM
Rev	Date	Description																		
A	03/08/2022																			

