


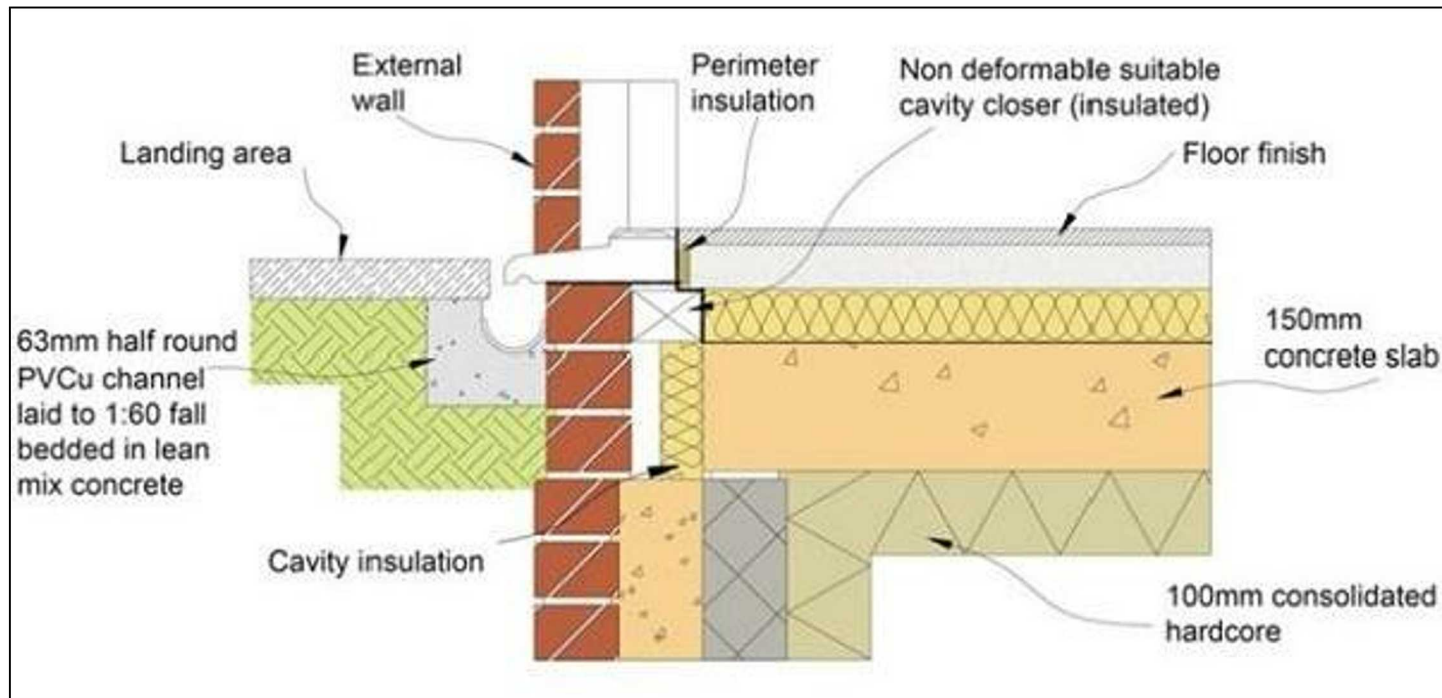

EMAR shared ARCHITECTS			
JOB		NO.	
ESTATE HOUSE, HUNTERS GROVE, U33 3JF Construction of 2 No Dwelling Houses to replace the Existing Building and Outbuildings		H.02	
DRWG		NO.	
DETAIL OF LEVEL THRESHOLD AT MAIN ENTRANCE DOOR		CND.04	
DATE	SCALE	DRAWN	REV.
JUNE 2020		MR	A

A4