



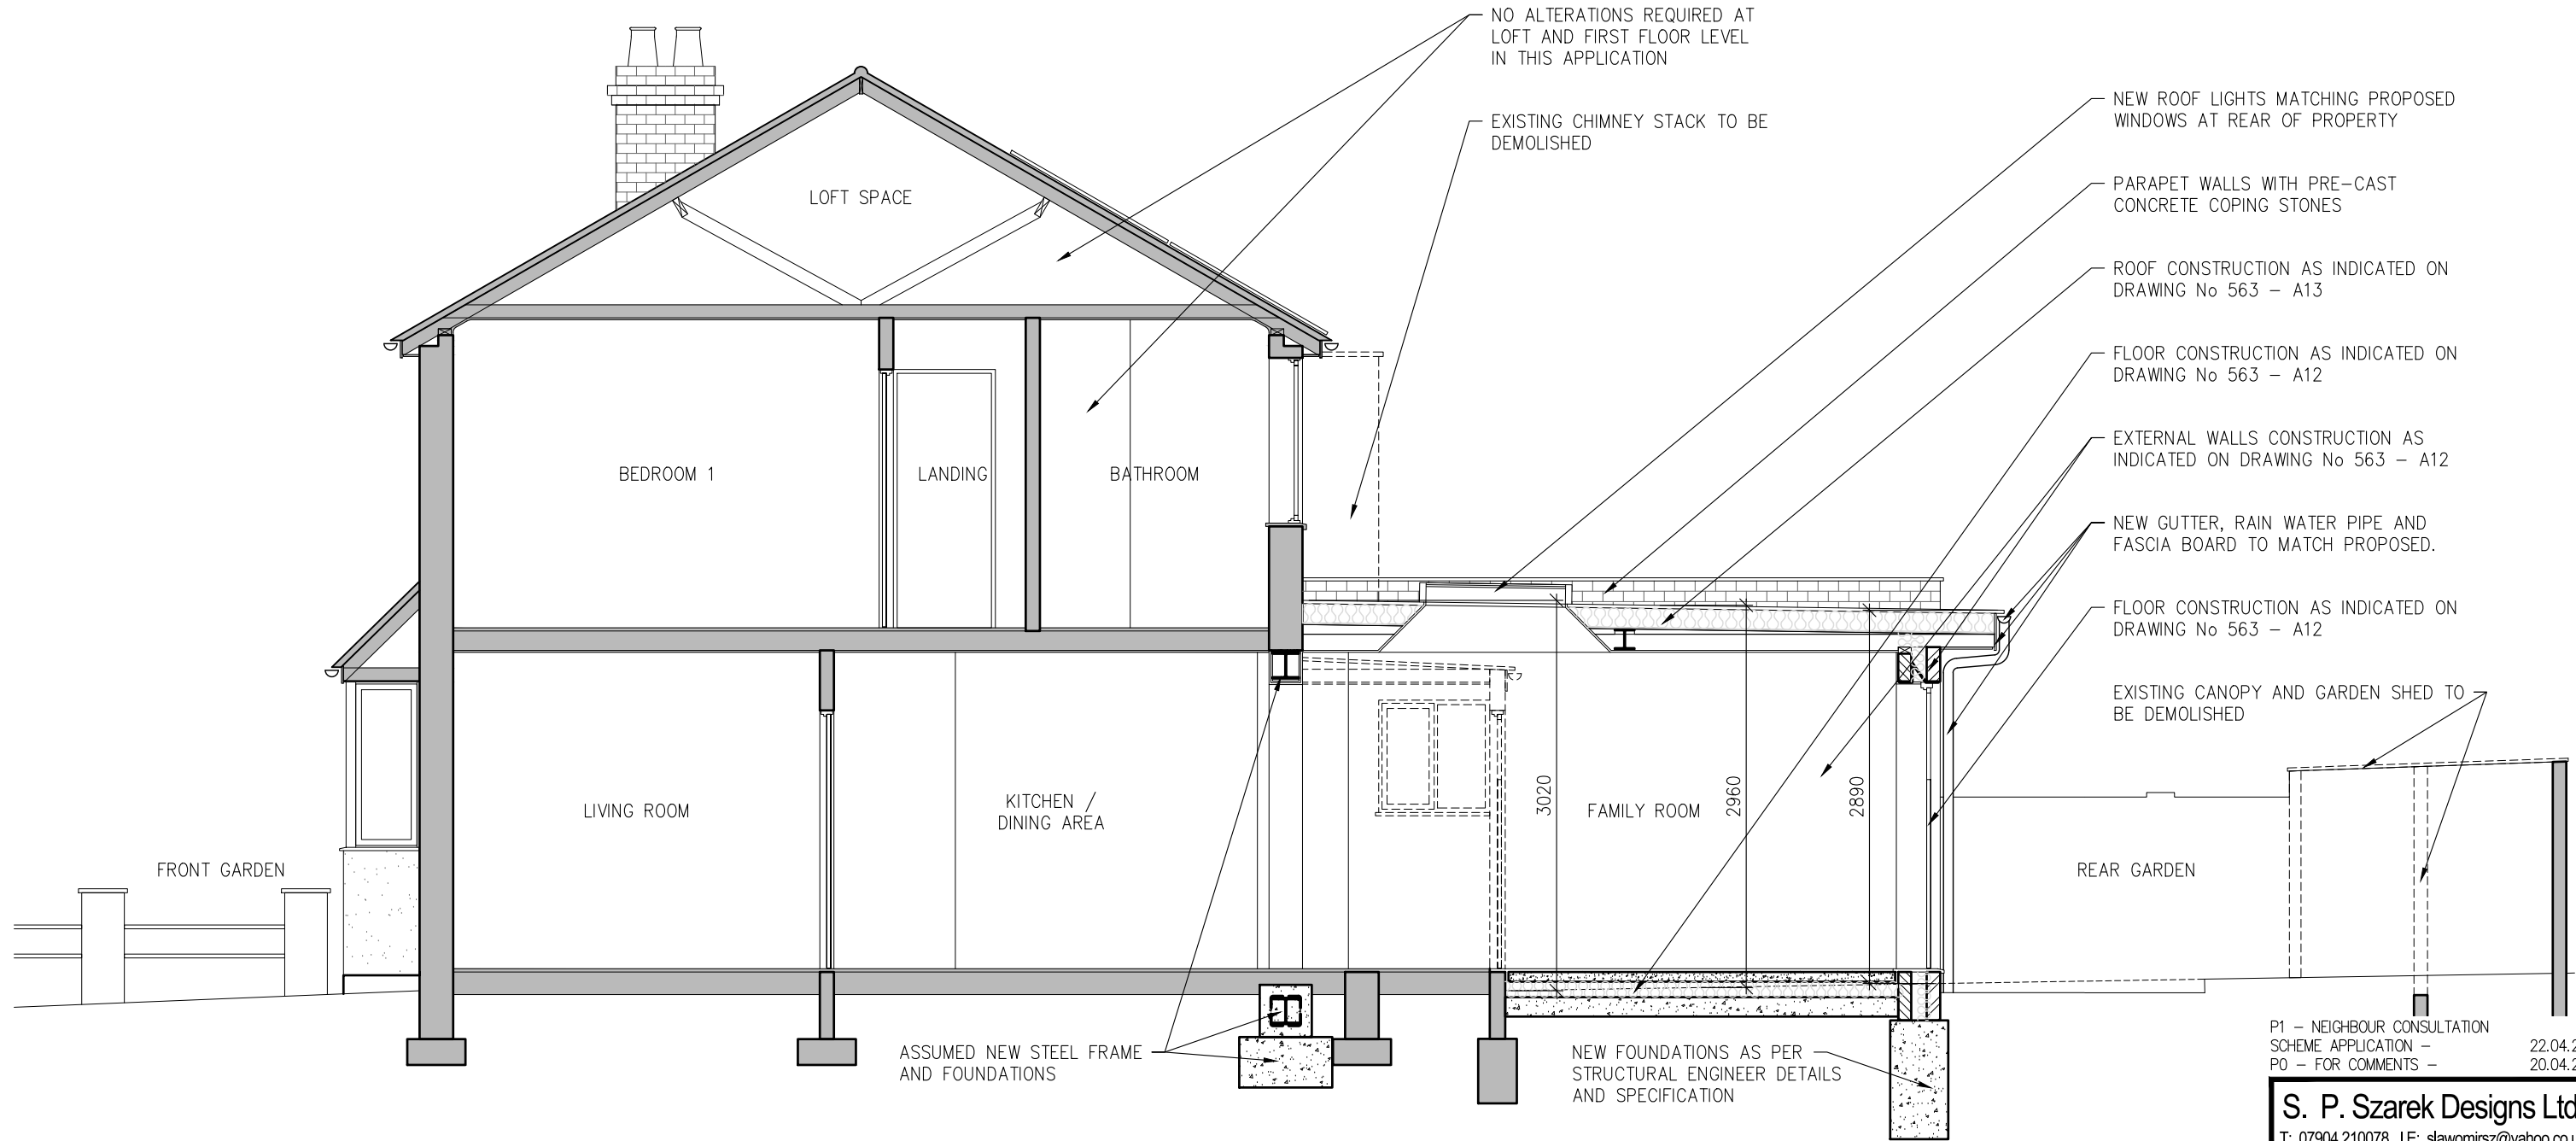

PROPOSED SECTION A-A
SCALE 1:50

NOTES:
1. FOR GENERAL NOTES REFER TO DRAWING 563 - A01.
2. ALL DIMENSIONS TO BE CONFIRMED ON SITE BEFORE WORK COMMENCEMENT AND / OR ORDERING MATERIALS. ANY DISCREPANCY MUST BE REPORTED IMMEDIATELY TO THE ENGINEER.
3. ALL TEMPORARY PROPPING MUST BE DESIGNED AND MAINTAINED BY THE CONTRACTOR.

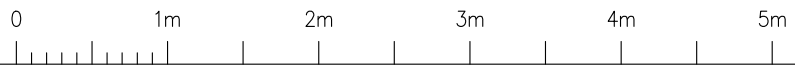

P1 - NEIGHBOUR CONSULTATION
SCHEME APPLICATION - 22.04.24
PO - FOR COMMENTS - 20.04.24

S. P. Szarek Designs Ltd. T: 07904 210078 E: slawomirsz@yahoo.co.uk	
JOB TITLE REAR EXTENSION AT 23 WOODSTOCK GARDENS HAYES MIDDLESEX UB4 8BA	
DRAWING TITLE PROPOSED SECTION A-A	
CLIENT MS. MARTA PIDLISNA	
DRAWN BY: SPS	DATE APR 2024
CHECKED	DATE
JOB NUMBER 563	SCALE @ A3 1:50
DRAWING NUMBER 563 - A15	
REVISION	PO P1