


0m
5m
10m
15m
20m
30m
40m
50m

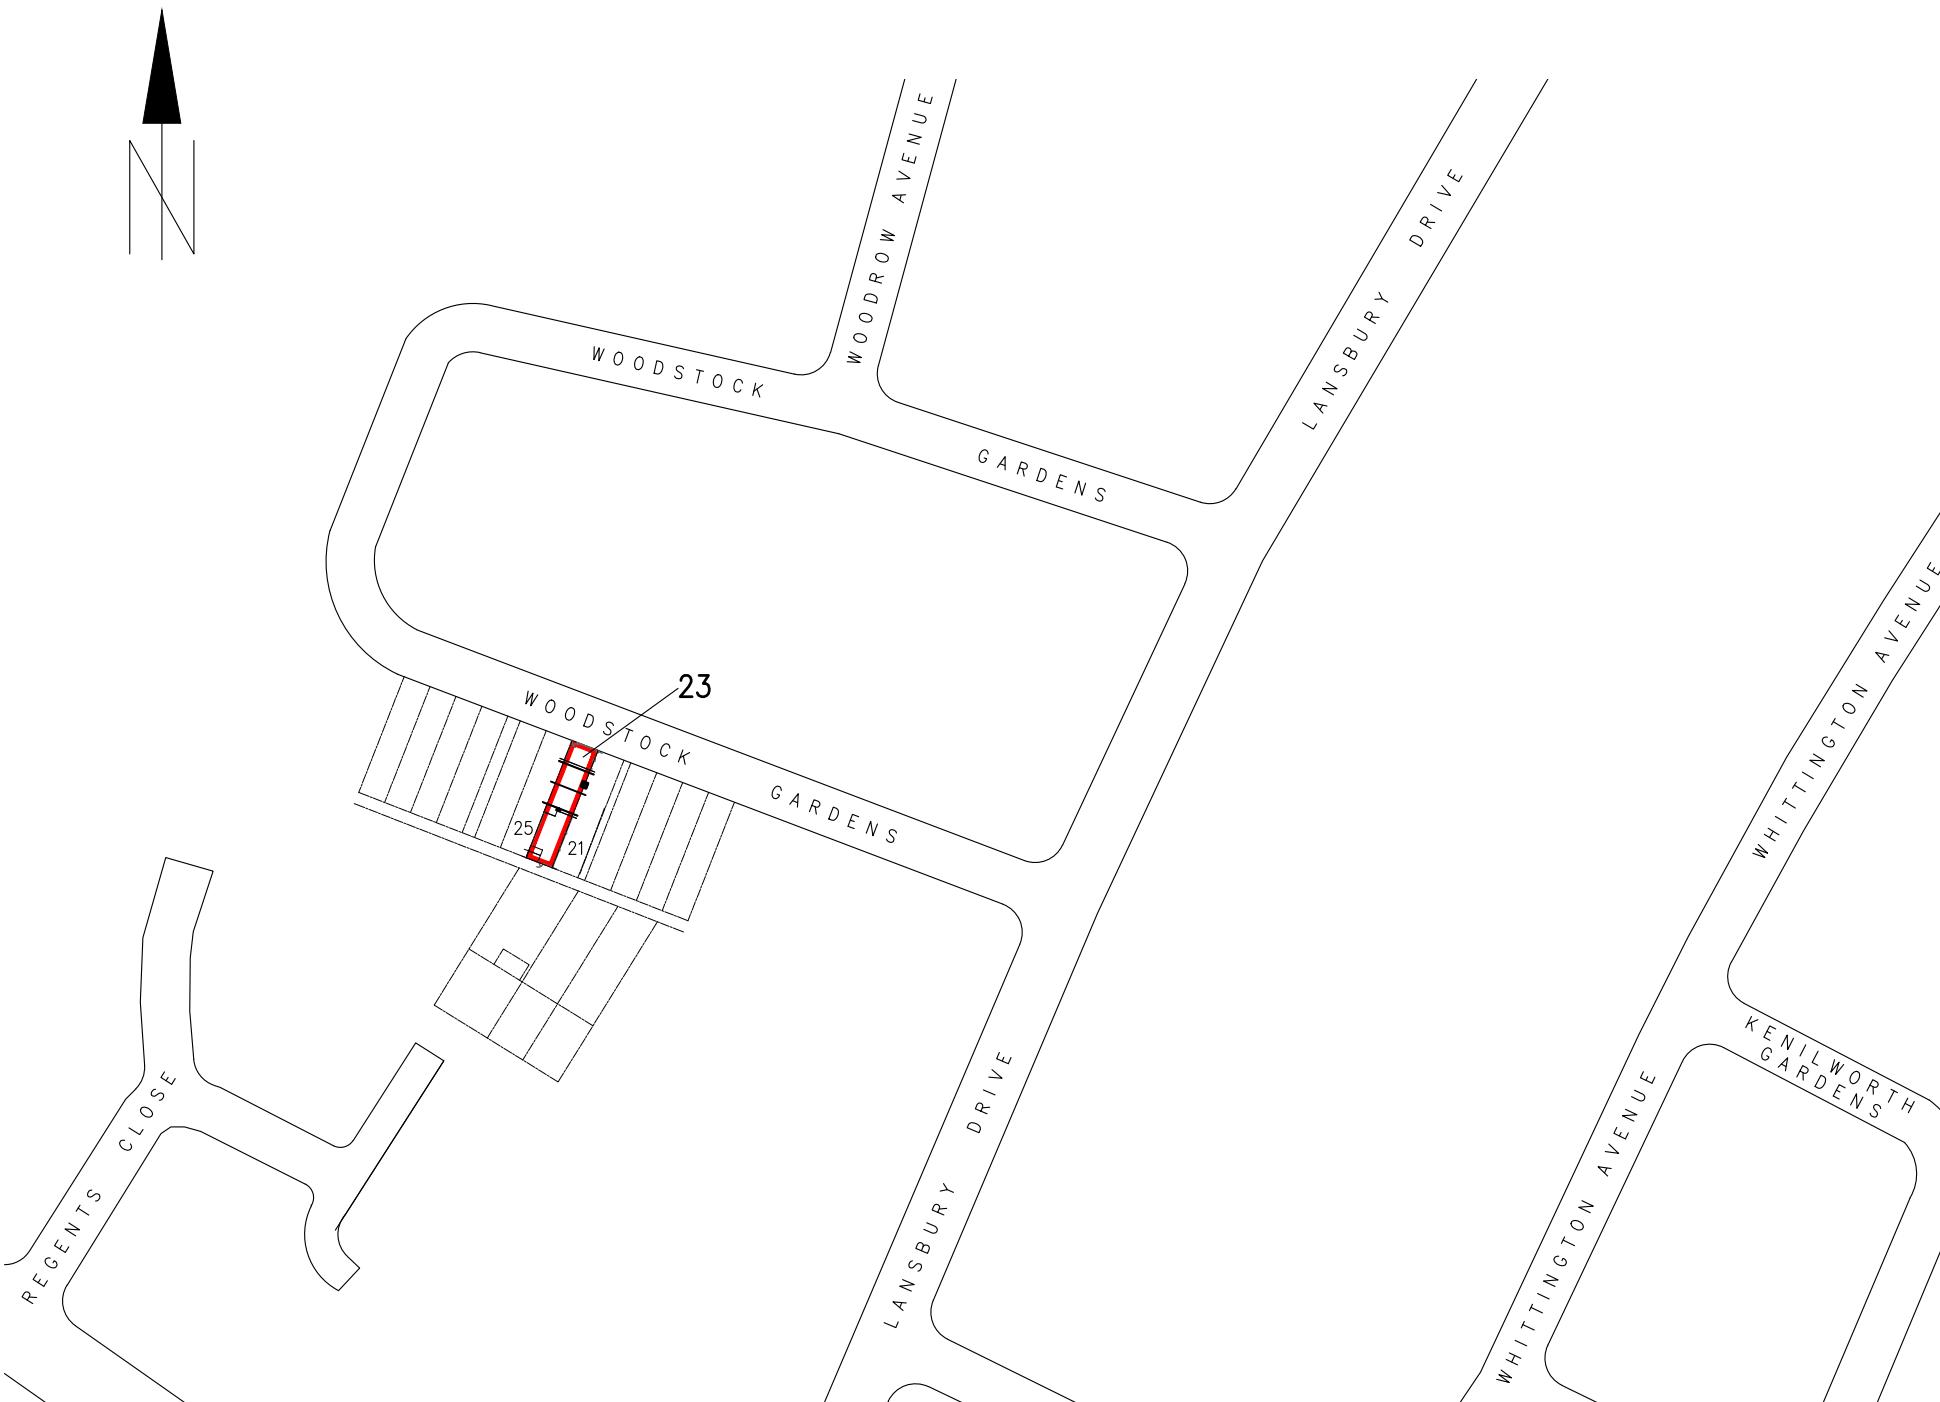

GENERAL NOTES

1. THESE DRAWINGS HAVE BEEN PRODUCED BY S P SZAREK DESIGNS LTD FOR MS. MARTA PIDLISNA. THEY MAY NOT BE USED BY ANY OTHER PERSON FOR ANY OTHER PURPOSE THAN SPECIFIED WITHOUT THE EXPRESS WRITTEN PERMISSION OF S P SZAREK DESIGNS LTD. ANY LIABILITY ARISING OUT OF USE BY A THIRD PARTY OF THESE DOCUMENTS FOR PURPOSE NOT WHOLLY CONNECTED TO WITH THE ABOVE SHALL BE RESPONSIBILITY OF THAT PARTY WHO SHALL INDEMNIFY S P SZAREK DESIGNS LTD AGAINST ALL CLAIMS, COSTS, DAMAGES AND LOSSES ARISING OUT OF SUCH USE.
2. THE INTRODUCTORY SITE INSPECTION OF THE SITE WAS VISUAL ONLY AND THE ENGINEER HAS NOT INSPECTED ANY PART OF THE PROPERTY WHICH WAS COVERED, INACCESSIBLE OR INCAPABLE OF INSPECTION FOR ANY REASON. NO ADDITIONAL OPENING UP HAS BEEN UNDERTAKEN. WE HAVE NOT CONDUCTED INTRUSIVE TESTS OF THE FABRIC OF THE BUILDING TO ASCERTAIN WHETHER ANY DELETERIOUS OR HAZARDOUS MATERIALS EXIST.
3. AN ASBESTOS SURVEY HAS NOT BEEN UNDERTAKEN. YOUR ATTENTION IS DRAWN TO THE FACT THAT UNLESS PROVEN OTHERWISE IT SHOULD BE CONSIDERED THAT THE BUILDING DOES CONTAIN ASBESTOS CONTAINING MATERIALS, AS PART OF SOME OF ITS COMPONENTS. THE BUILDING OWNER HAS RESPONSIBILITY TO IDENTIFY THE PRESENCE OF ASBESTOS IN ALL ITS FORMS, AND TO MANAGE THE ASBESTOS PRESENCE SAFELY.
4. THE ENGINEER HAS NOT UNDERTAKEN ANY TESTING OF ELECTRICAL INSTALLATIONS, HEATING, GAS PIPEWORK OR SPECIALIST INSTALLATIONS.
5. S. P. SZAREK DESIGNS LTD WILL NOT ACCEPT ANY RESPONSIBILITY FOR ANY LOSS, COST OR EXPENSE DIRECTLY OR INDIRECTLY ARISING OUT OF OR RESULTING FROM, OR IN ANY MANNER RELATING TO FUNGI, WHETHER OR NOT THERE IS ANOTHER CAUSE OR LOSS WHICH MAY HAVE CONTRIBUTED CONCURRENTLY OR IN ANY SEQUENCE TO A LOSS.
6. COPYRIGHT OF THESE DOCUMENTS / DRAWINGS SHALL REMAIN WITH S. P. SZAREK DESIGNS LTD. NO BENEFICIAL RIGHTS TO ITS CONTENTS, OR THE USAGE THEREOF, SHALL ACCRUE TO THE CLIENT UNTIL FULL PAYMENT FOR THE SERVICES IS RECEIVED.

P2 – NEIGHBOUR CONSULTATION SCHEME
APPLICATION RESUBMISSION – 21.06.24
P1 – NEIGHBOUR CONSULTATION SCHEME
APPLICATION – RESUBMISSION – 22.04.24
PO – FOR COMMENTS – 20.04.24

S. P. Szarek Designs Ltd.

T: 07904 210078 | E: slawomirs@ yahoo.co.uk

JOB TITLE	
REAR EXTENSION AT 23 WOODSTOCK GARDENS HAYES MIDDLESEX UB4 8BA	
DRAWING TITLE	
SITE LOCATION PLAN AND GENERAL NOTES	
CLIENT	
MS. MARTA PIDLISNA	
DRAWN BY:	DATE
SPS	APR 2024
CHECKED	DATE
JOB NUMBER	SCALE @ A3
563	1:1250
DRAWING NUMBER	
563 – A01	
REVISION	P0 P1 P2