



ELEVATION 1

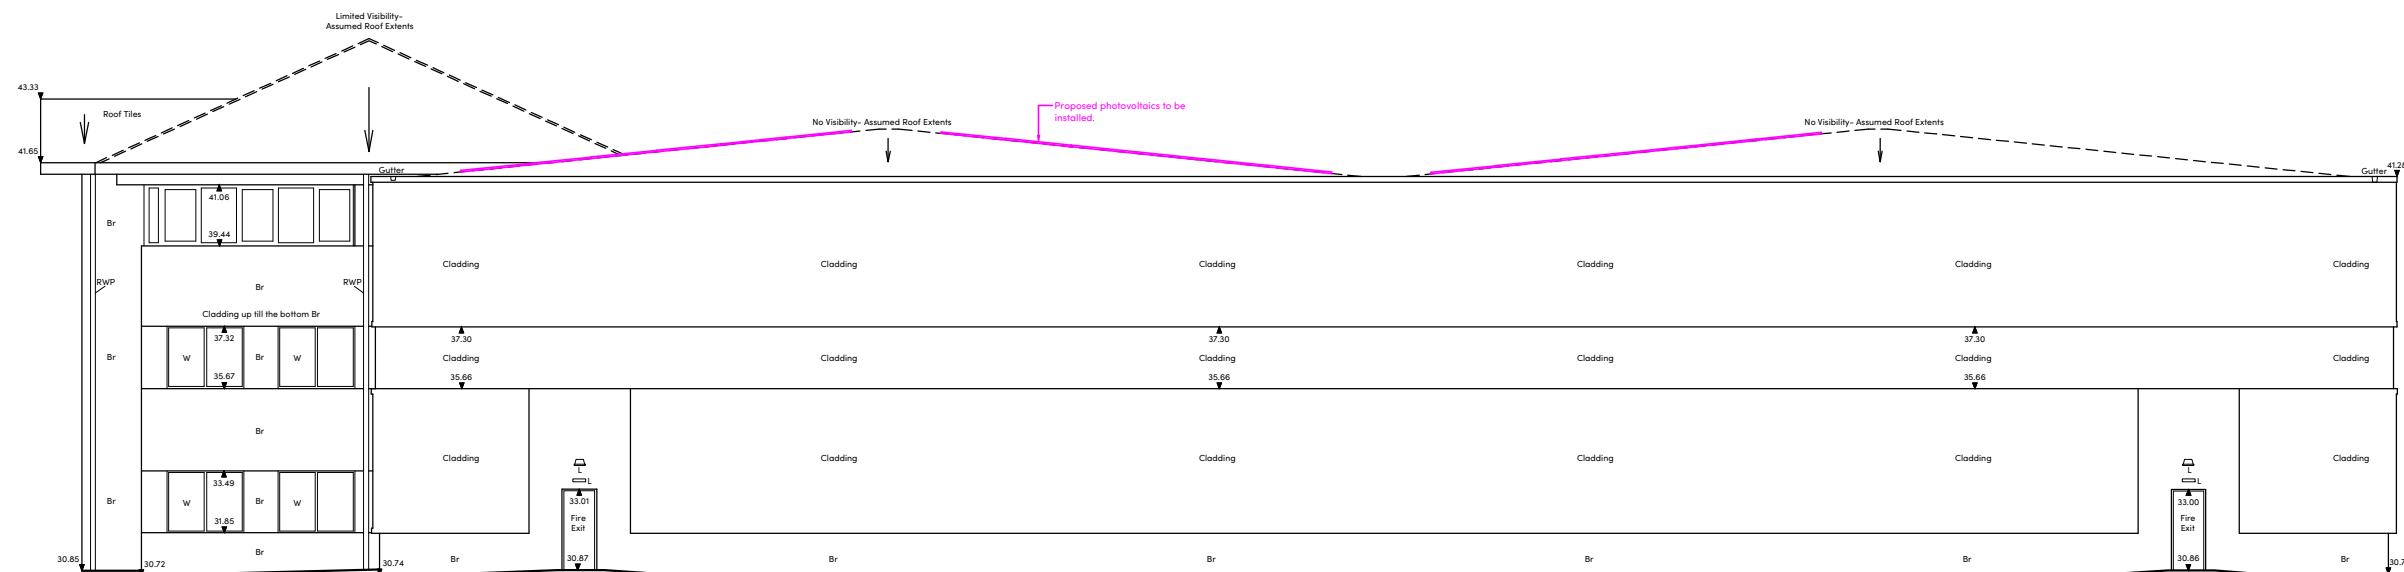

ELEVATION 2



ELEVATION 3

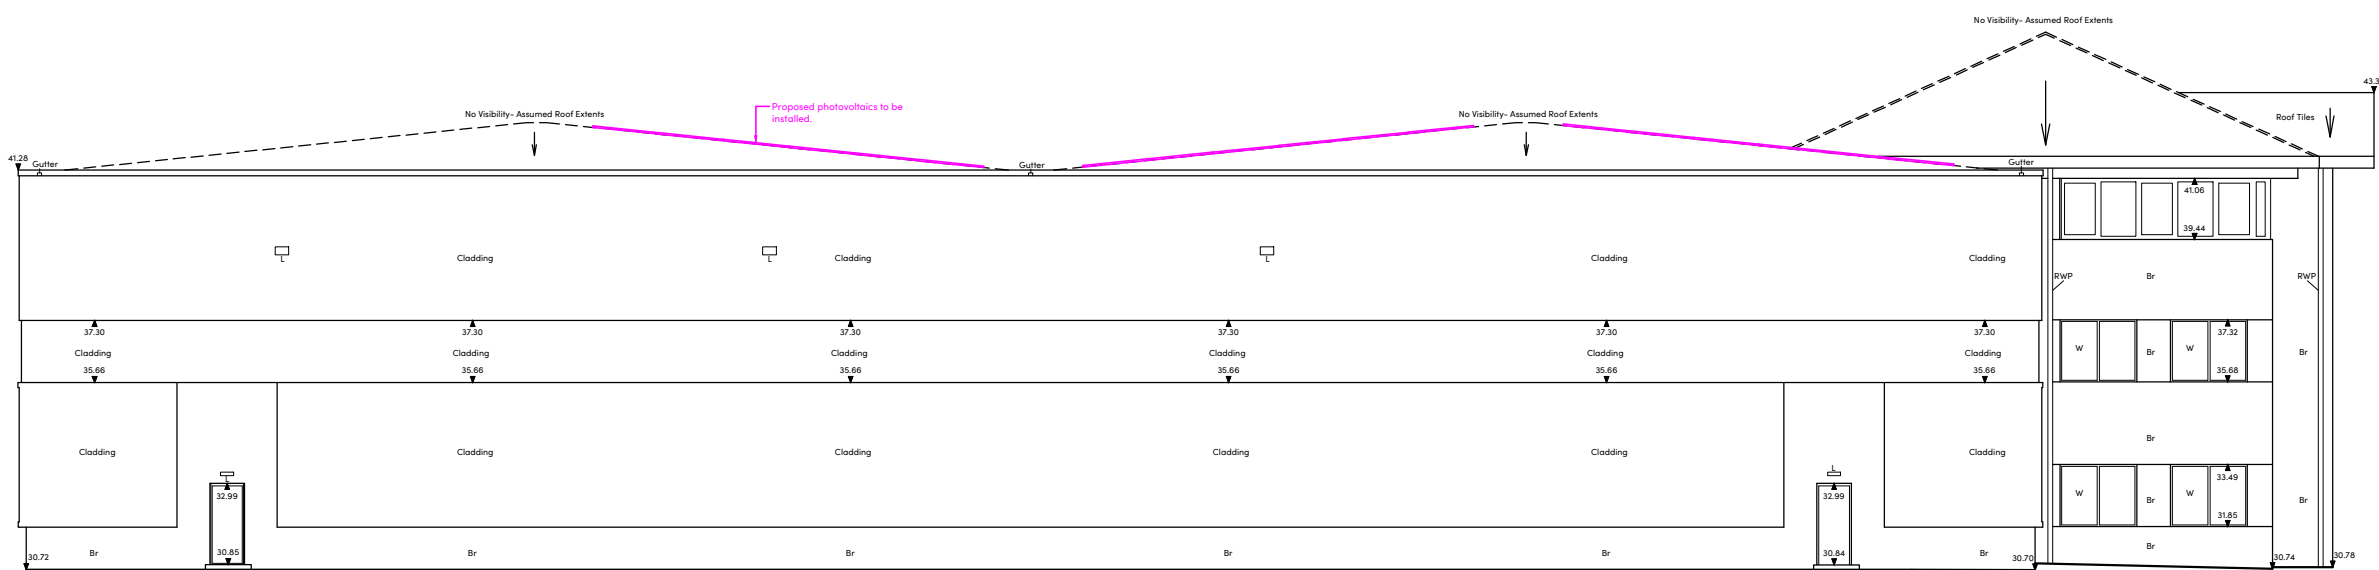

ELEVATION 4



NOTES


- 1) ALL DIMENSIONS TO BE CHECKED ON SITE AND NOT SCALED FROM THIS DRAWING.
- 2) HOLLIS SHALL BE INFORMED IN WRITING OF ANY DISCREPANCIES.
- 3) ALL DIMENSIONS ARE IN METRES ONLY.
- 4) ALL LEVELS ARE BASED ON A GPS TIE TO THE OSGM15(G8) GEOD MODEL.

KEY


A	Alarm	HB	Hand Basin
A/C	Air Conditioner	HR	Handrail
AA	Arch Height	IC	Inspection Cover
AL	Arch Level	IBF	Iron Rolling Fence
ASH	Arch Spring Height	JB	Junction Box
ASL	Arch Spring Level	L	Light
ATM	Automated Teller Machine	LB	Liter Bin
B	Balustrade	MA	Aluminium
BGP	Break Glass Point	Min	Minimum
BH	Floor To Beam Height	CH	Chimney
B	Brick	OSF	Open Boarded Fence
BNW	Brick Bannister Wall	OSBM	Ordnance Survey Bench Mark
BSL	Beam Soffit Level	P	Post
BS	Brick Wall	PL	Plasterwork Light
BWF	Barbed Wire Fence	PPF	Post and Rail Fence
CBF	Close Boarded Fence	PS	Paving Stones
CCTV	Closed Circuit Television	PWF	Post and Wire Fence
CH	Chimney	RD	Road
CH	Chimney	RDH	Recessed Door Mat
CLF	Chain Link Fence	R	River
CL	Cover Level	RSD	Roller Shutter Door
CLF	Chain Link Fence	RSJ	Reinforced Steel Joint
CL	Column	RWP	Roller Window Panel
CNC	Concrete	SB	Sign Board
CWF	Cable on Wall	SBM	Site Bench Mark
CPS	Concrete Paving Slabs	SF	Security Fence
CSP	Cupboard	SH	Spring Height
DA	Door Height	SH	Shelf
DP	Down Pipe	SI	Sign Post
DVC	Downspout Channel	SO	Smoke Outlet
DH	Duct Height	SS	Security Sensor
EB	Electrical Junction Box	T	Telephone
EM	Electricity Meter	TBM	Temporary Bench Mark
EGG	Electrical Switchgear	TL	Threshold Level
FA	Fire Alarm	Top	Top Of Wall
FS	Flower Bed	Typ	Typical
FC	Floor To Ceiling Height	U/L	Unable To Lift
FE	Fire Extinguisher	V	Vehicle
FNR	Fire Hose Reel	VCP	Vehicle Charging Point
FL	Floor Level	VP	Vent Pipe
FL	Floorlight	W	Window
G	Gully	WCL	Window Cill Level
GM	Gas Meter	WM	Window Master
GV	Gas Valve	WHL	Window Head Level
H	Height	WM	Window Master

Proposed Works

KEY PLAN

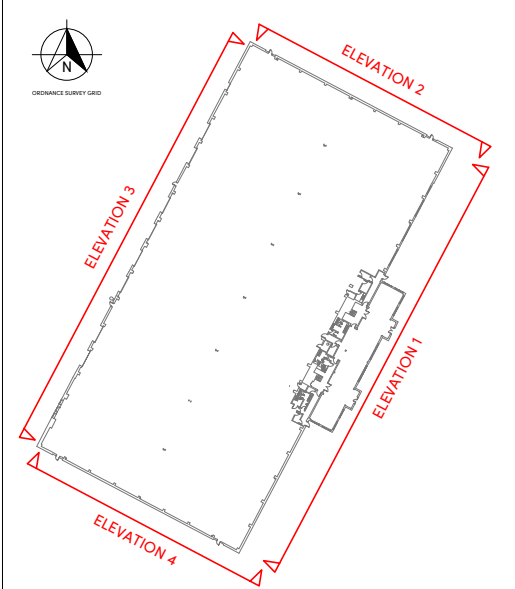

ELEVATION/SECTION SYMBOLS

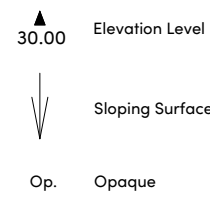

REVISIONS

REV.	DATE	AMENDMENTS	INITIAL
CD1	09.09.22	Drawing layout updated.	NH

THIS DRAWING IS FOR THE FOLLOWING PURPOSE ONLY:
PRELIMINARY ☐ TENDER ☐ CONSTRUCTION ☐
SKETCH ☐ MEASURED SURVEY ☒ CONTRACT ☐

TITLE

PROPOSED ELEVATIONS

CLIENT

Royal London Asset Management Ltd
55 Gracechurch Street
London
EC3V 0RL

PROJECT NAME

Pasadena Centre
Pasadena Close
Hayes
UB3 3NQ

HOLLIS

Suite 23, Basepoint
1 Winnall Valley Road
Winchester
SO23 0LD

T +44 1962 677 180
W hollisglobal.com



DATE	04.08.2022	DRAWN BY	NH
SCALE	1:200	CHECKED	SL
PROJECT	111794	LINE	105
FILE	M2	DISCIPLINE/	B
TYPE		NUMBER	10490
		STATUS	A1
		REVISION	C01