

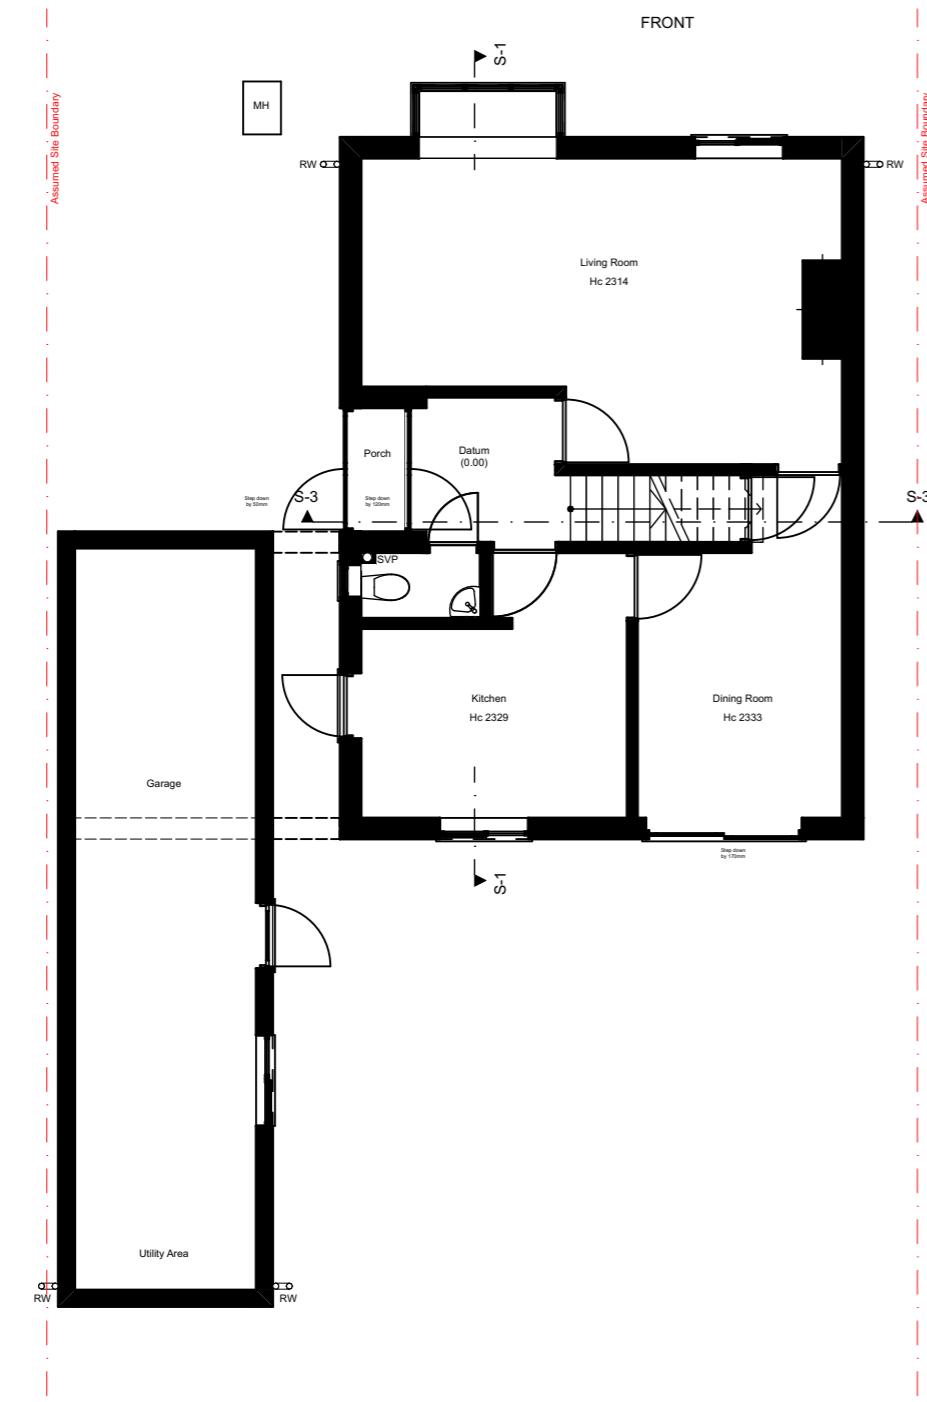


1:100 Ex. Ground Floor 0.

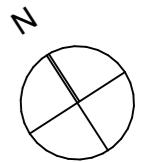


1:100 Ex. First Floor 1.

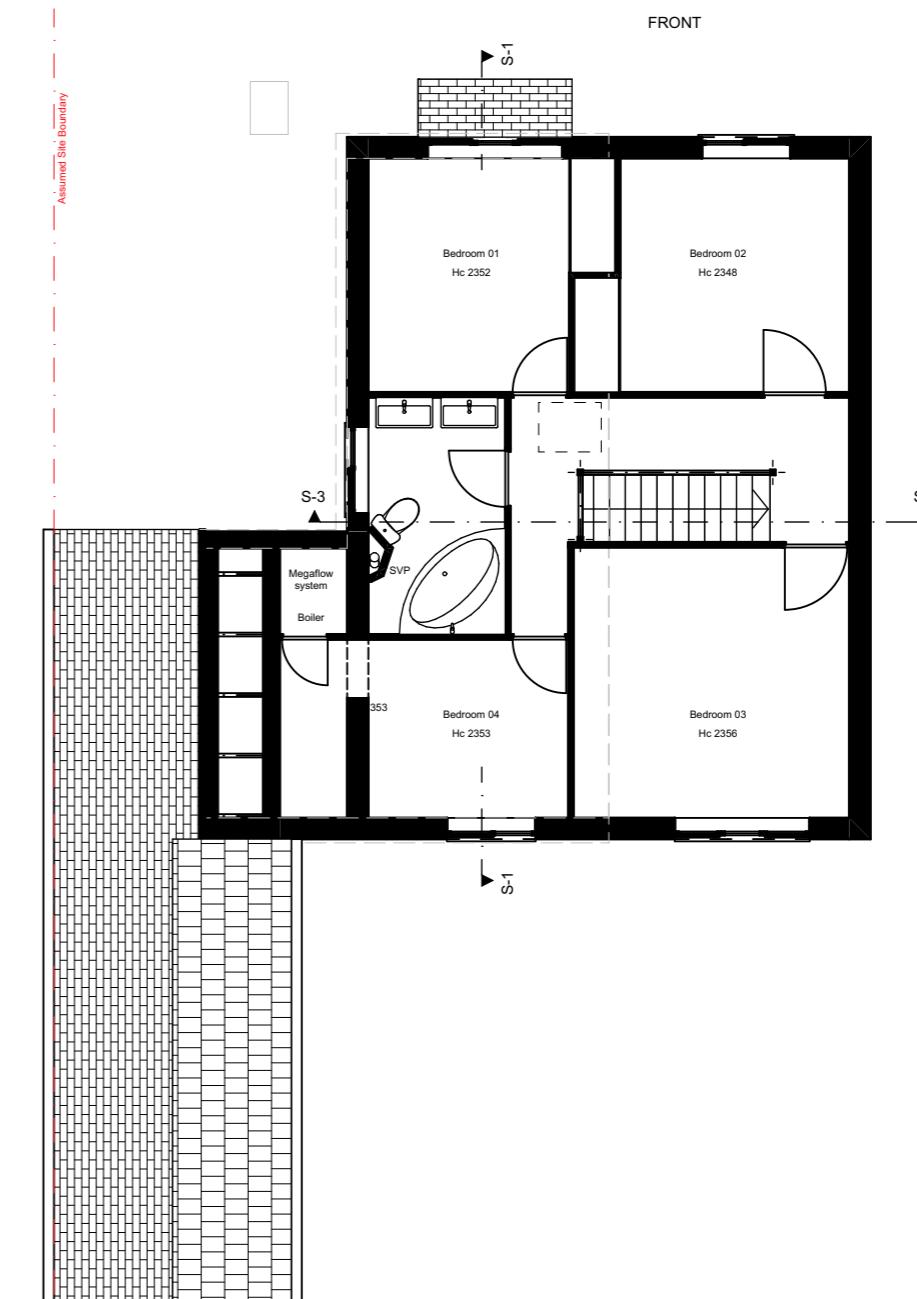

1:100

Ex.Attic



2.

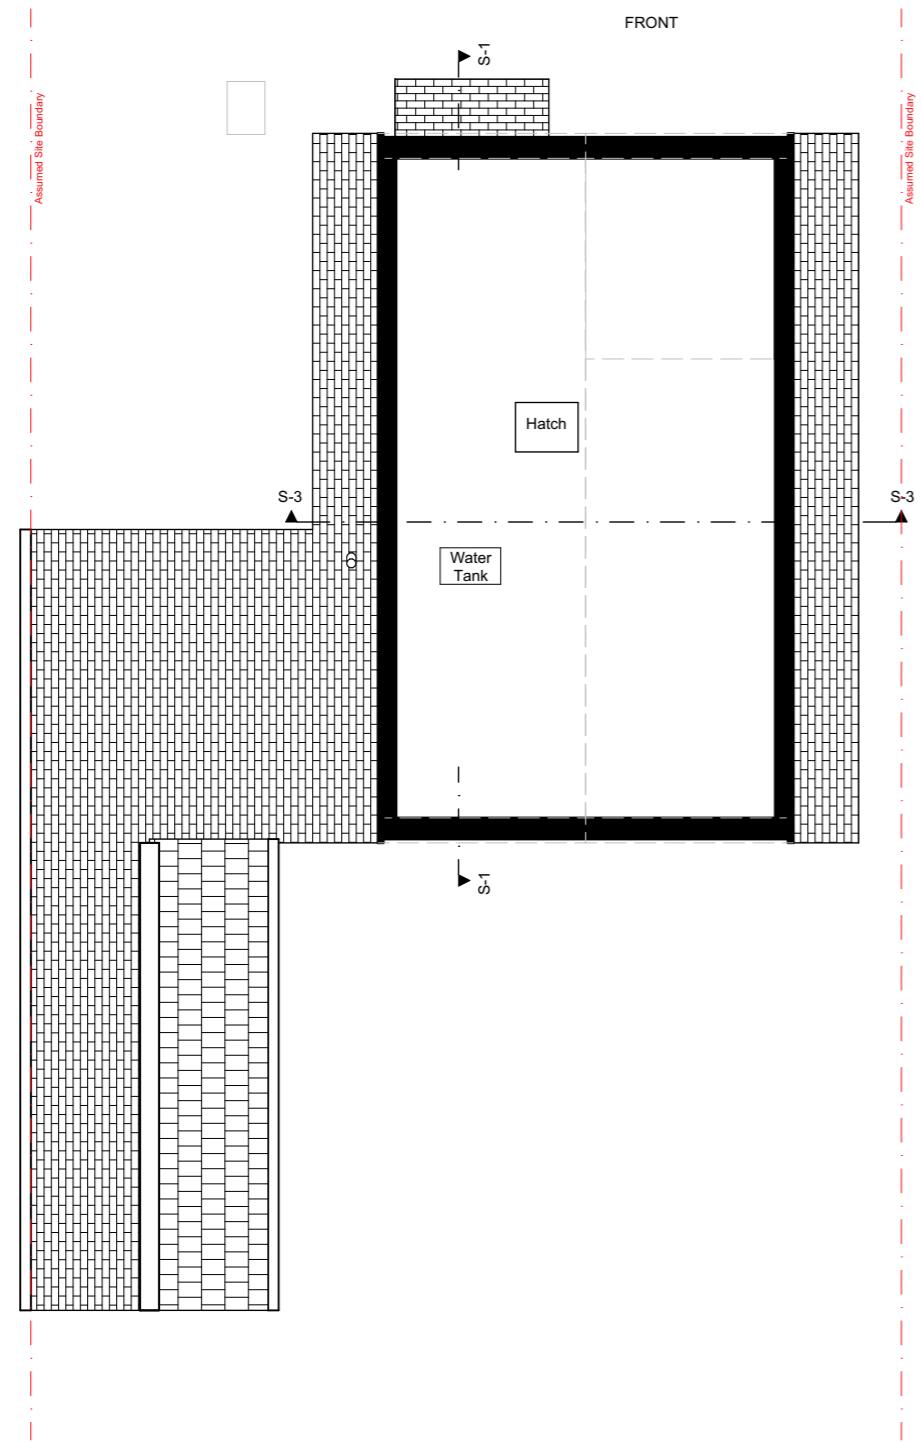


1:100


Ex. Roof Plan

3.

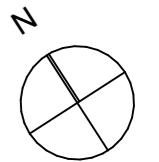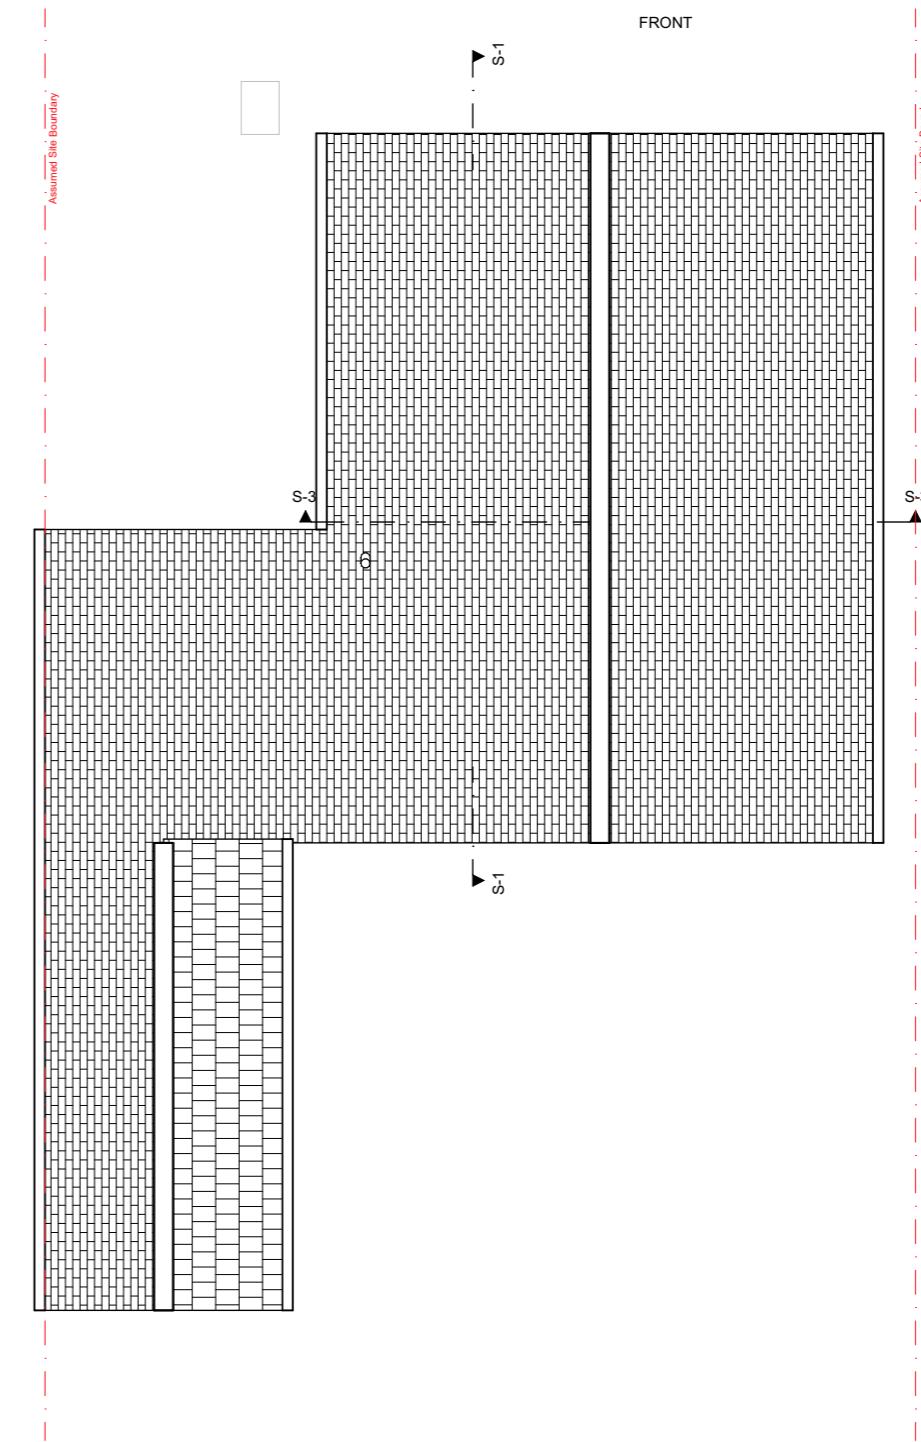


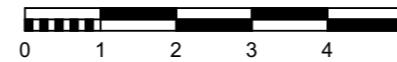


1:100 Front Elevation 1

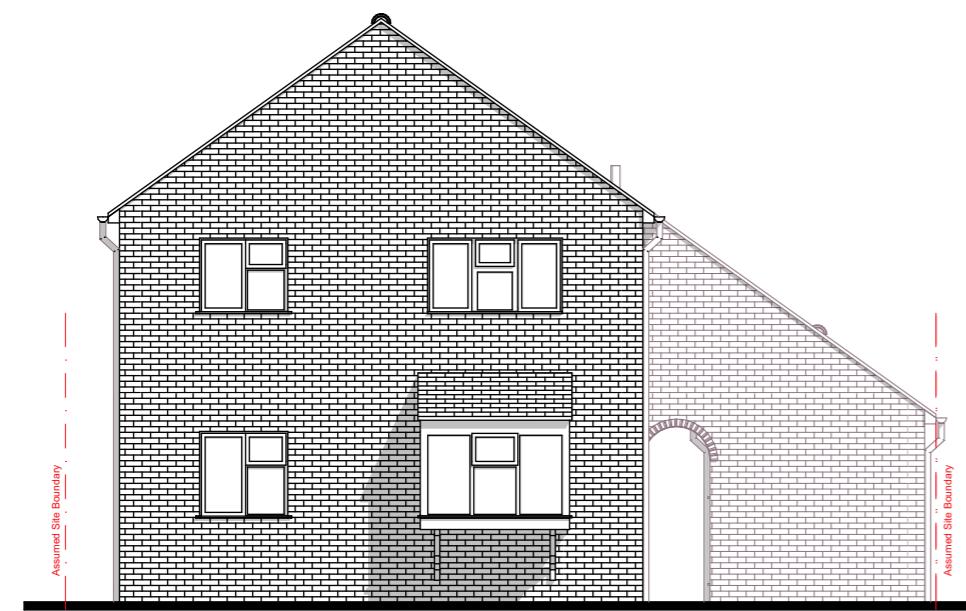


1:100 Ex. Flank Elevation 3

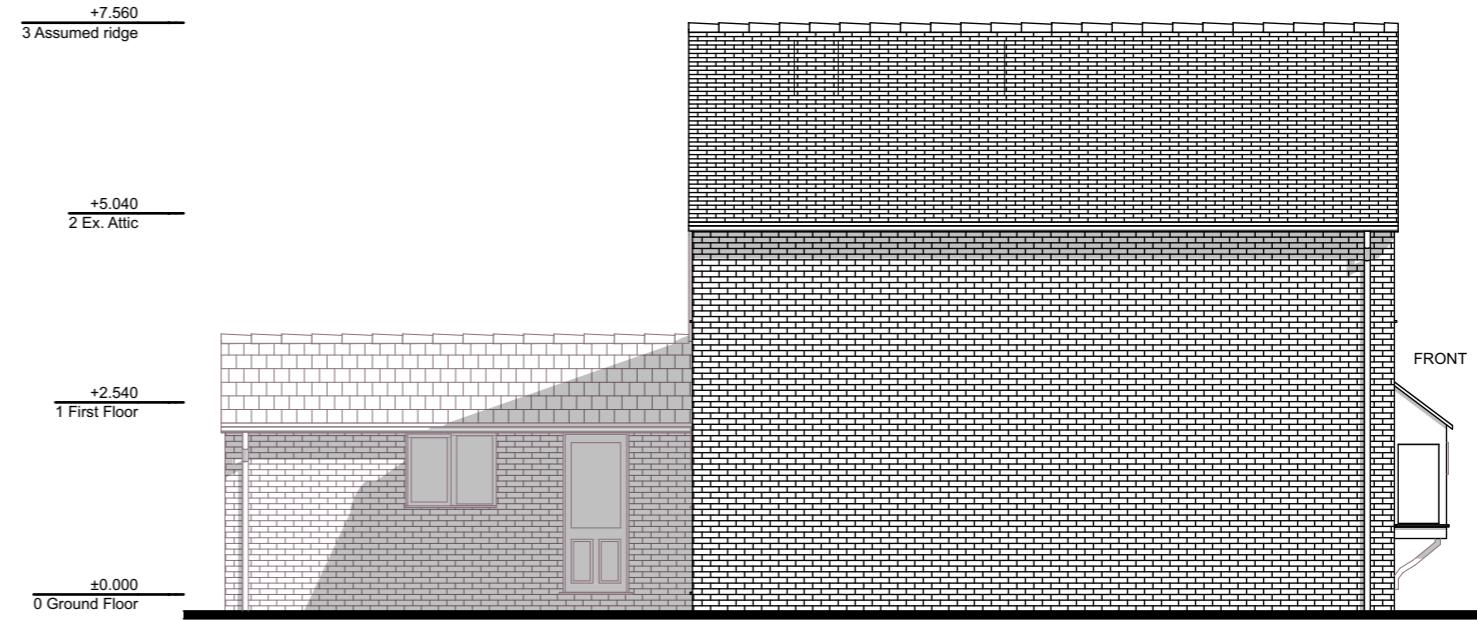

1:100 Ex. Rear Elevation 2

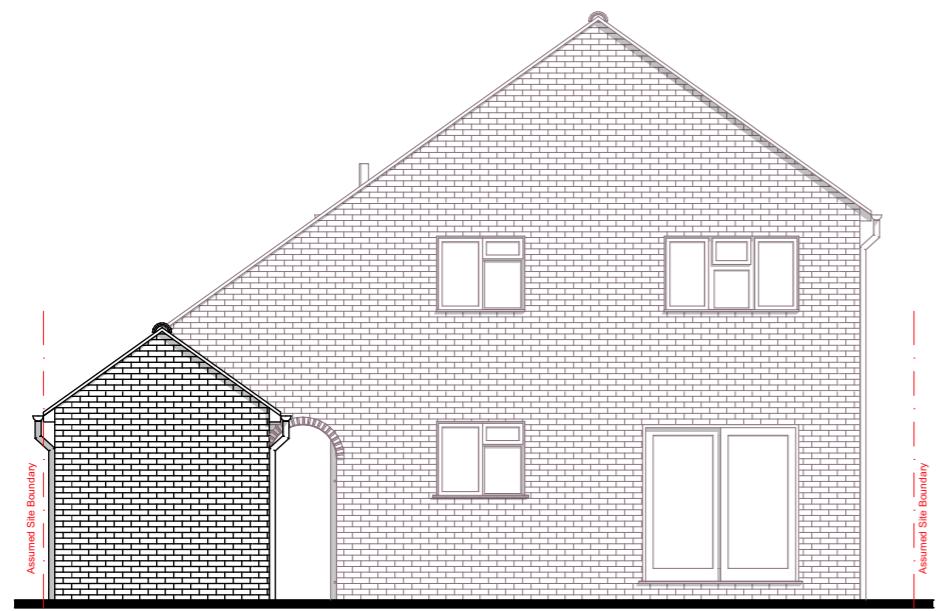


1:100 Ex. Side Elevation 4

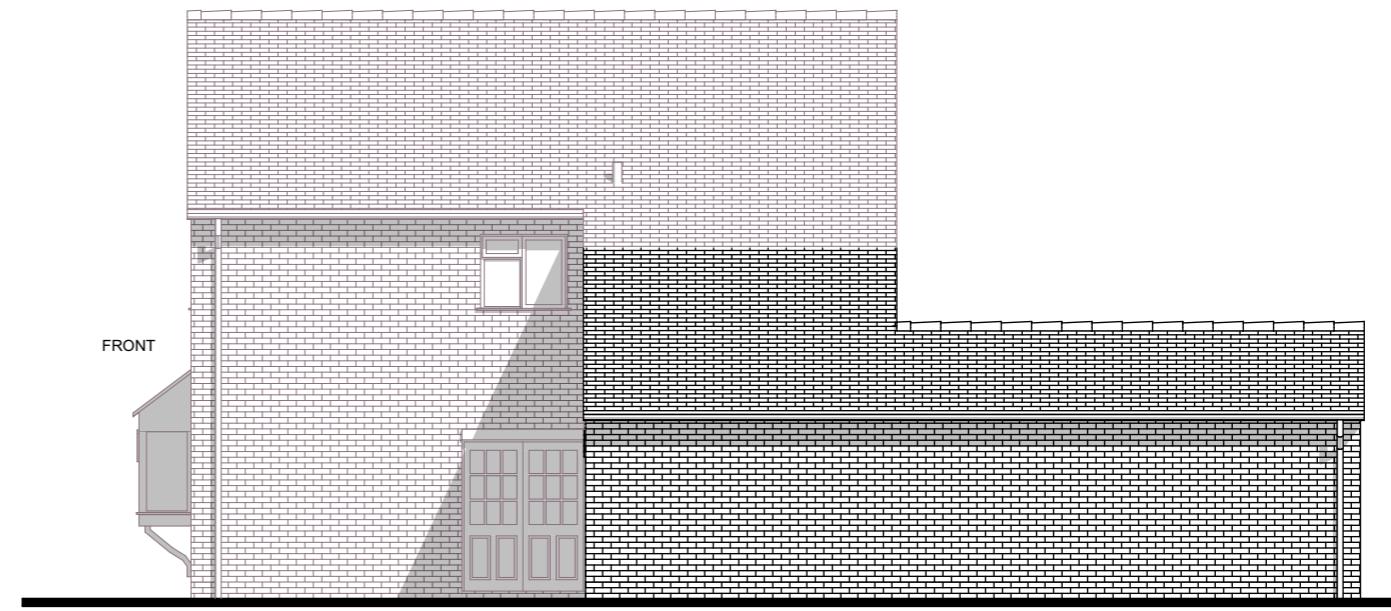

1:100

Section

S-1

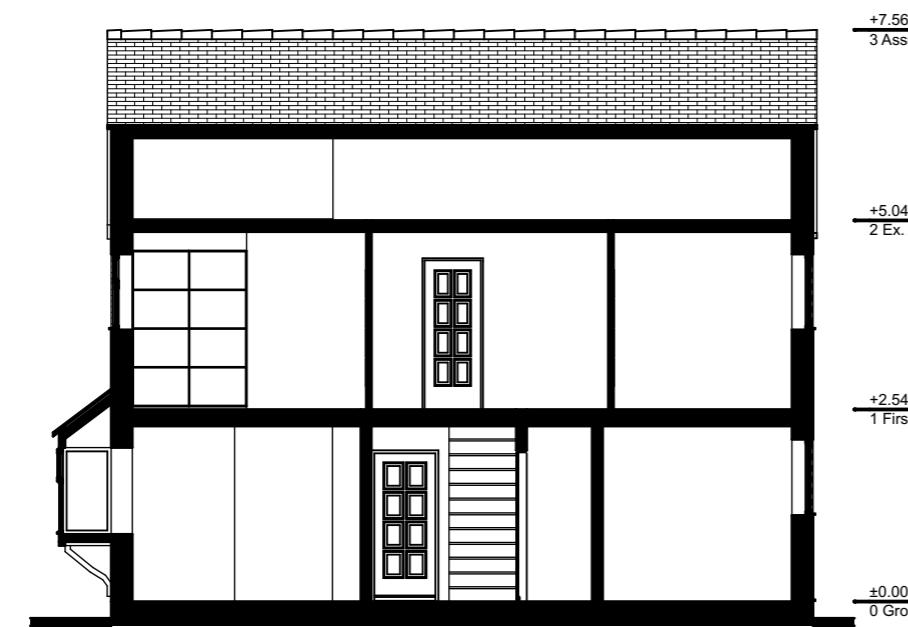

1:100

Section

S-3

