
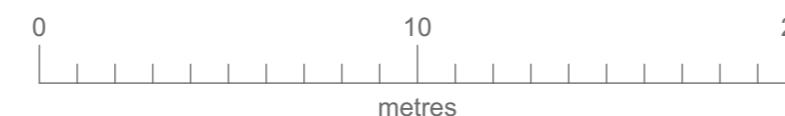



1:1250

Location Plan

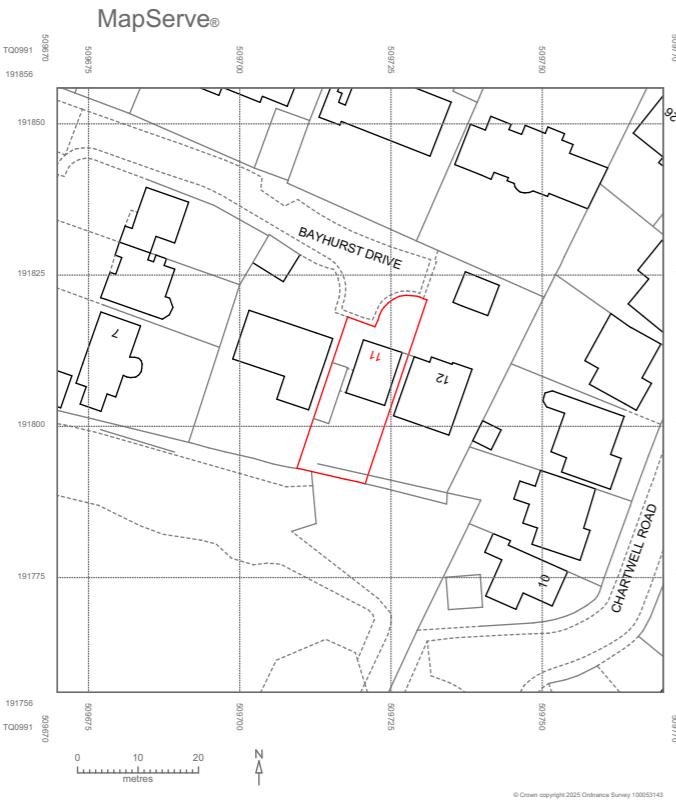

1:200

Site Plan

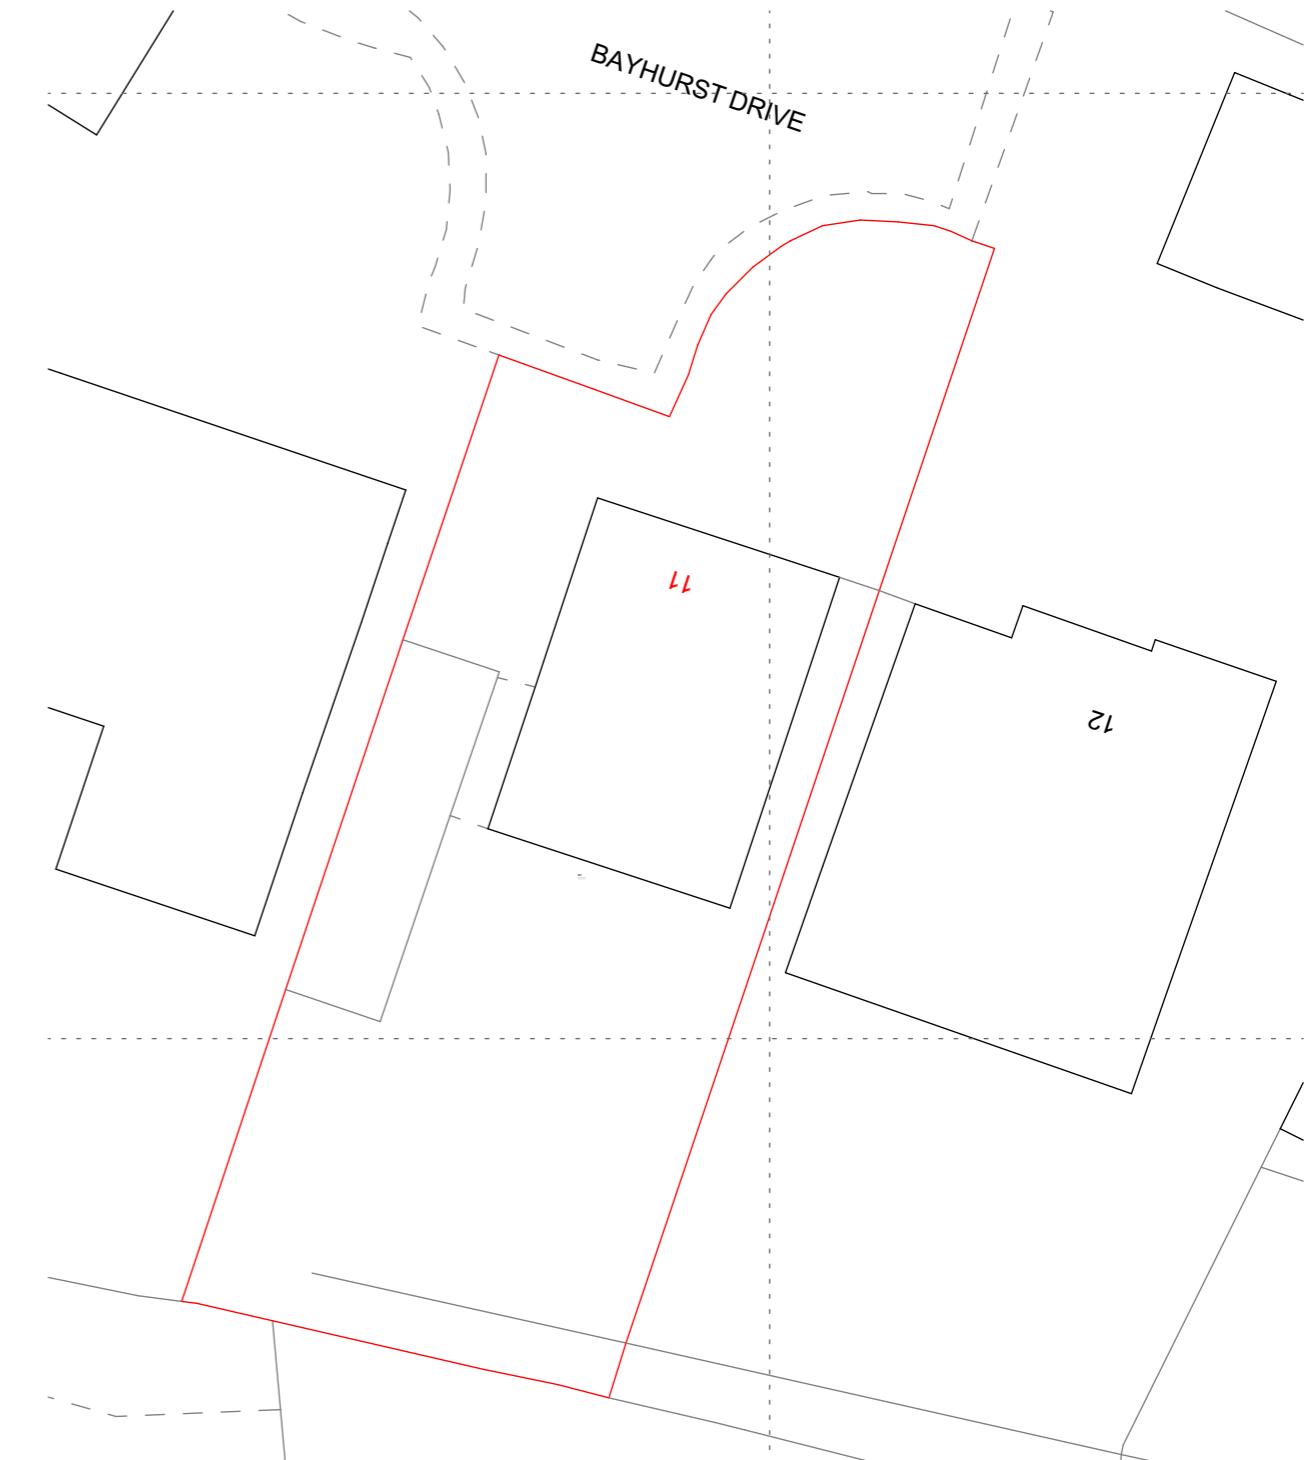

Revision ID	Date
02	13/05/2025
03	11/09/2025