


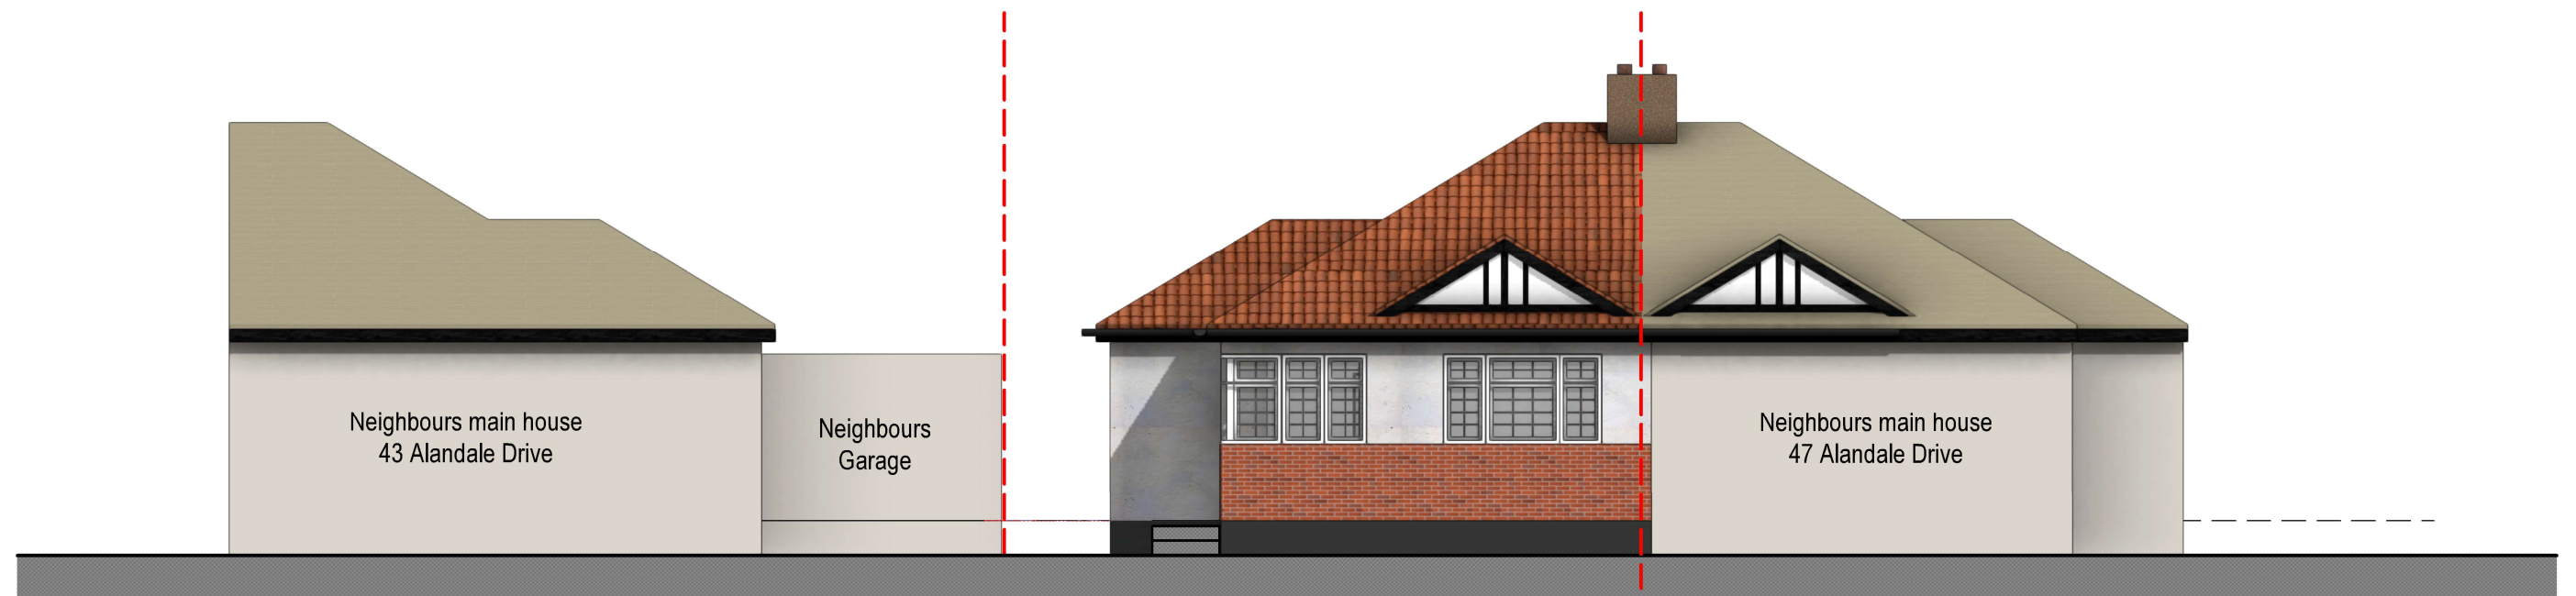

01 01 EXG ELEV FRONT
Scale: 1:100

Materials

Roof - Dark red/brown roof tiles

Walls - White render

Windows - White UPVc


Doors - White UPVc

RWP & Gutters - Black UPVc



02 02 EXG ELEV REAR
Scale: 1:100

scale - 1 : 100 @ A3

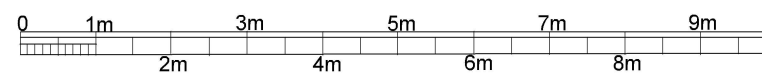

tel : 0796 222 3141
email : sandeep@sskarchitects.co.uk

Purpose - Householder planning application

© SSK architects owns the copyright of this drawing which must not be reproduced in whole or part without the written permission.	PROJECT: 45 Alandale Drive, Pinner, HA5 3UX	DATE: 30/08/2025
	DWG NO: EXG ELEV	REVISION: 06

EXISTING