


17 MAYLANDS DRIVE, UXBRIDGE UB8 1BH
 STEPS INTO REAR GARDEN, SIDE FENCE (PART)
 DRAWING 20/16 AUG 555/PL2

PROPOSED

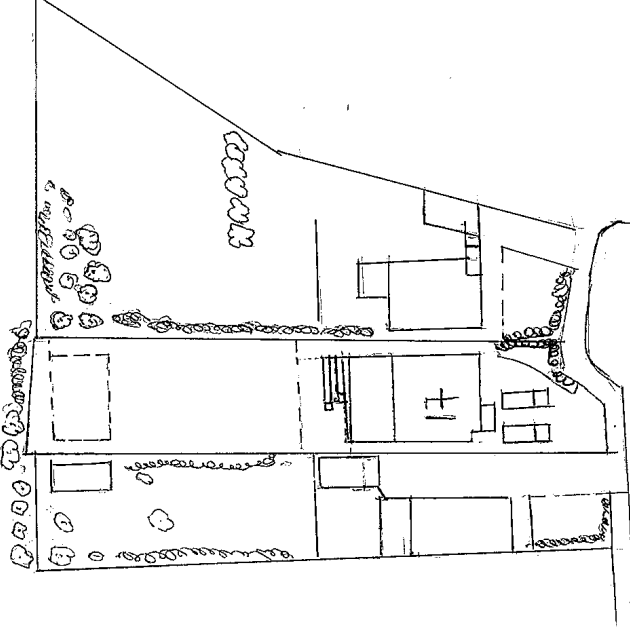


BLOCK PLAN 1:500 @ A3


○ = TREES

⊞ = HEDGES & SHRUBS


PROPOSED SIDE ELEVATION 1:100 @ A3

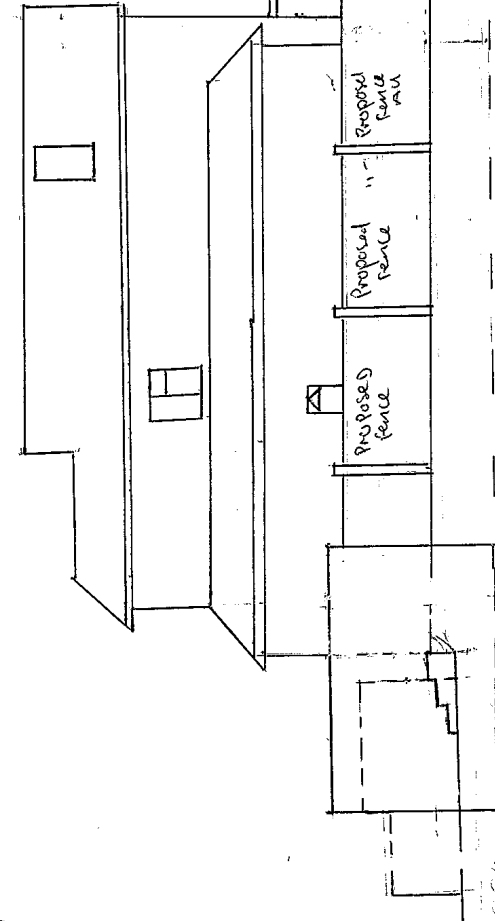


EXISTING REAR ELEVATION 1:100 @ A3

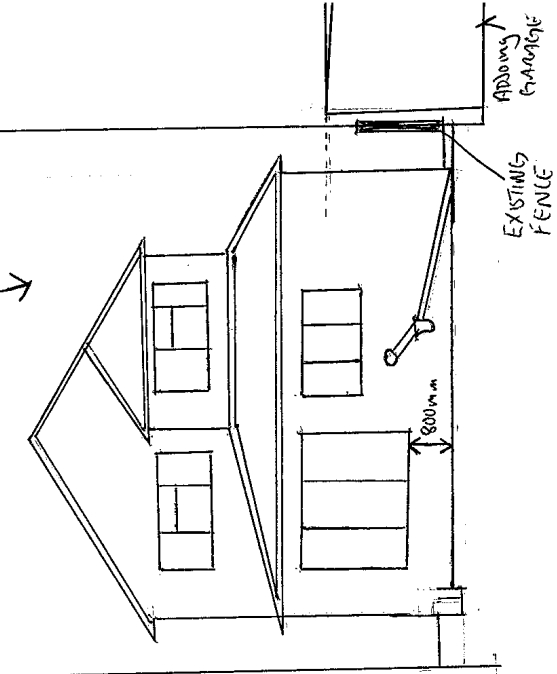

EXISTING SIDE ELEVATION 1:100 @ A3

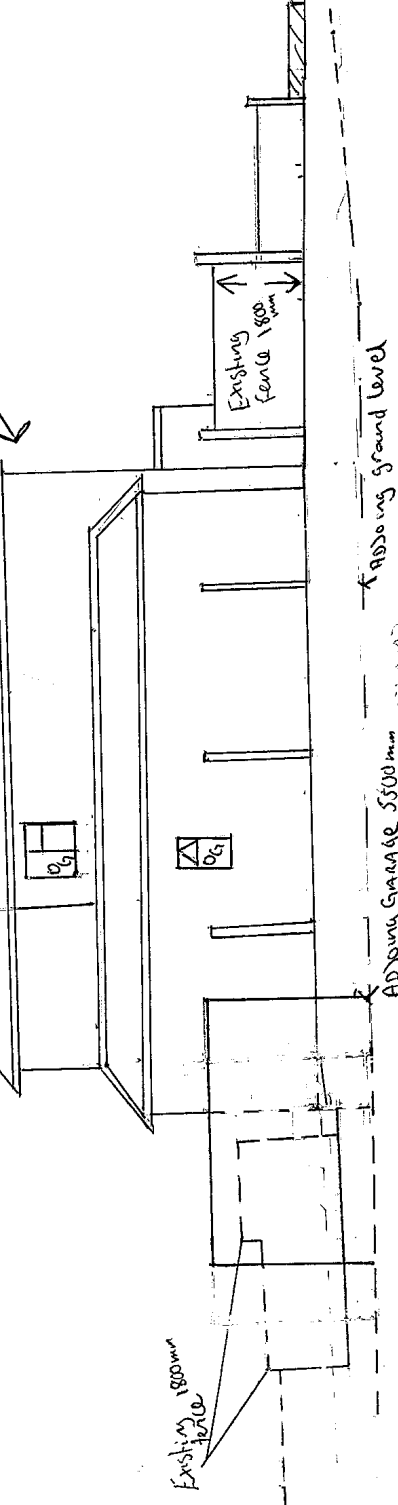

PROPOSED REAR ELEVATION 1:100 @ A3

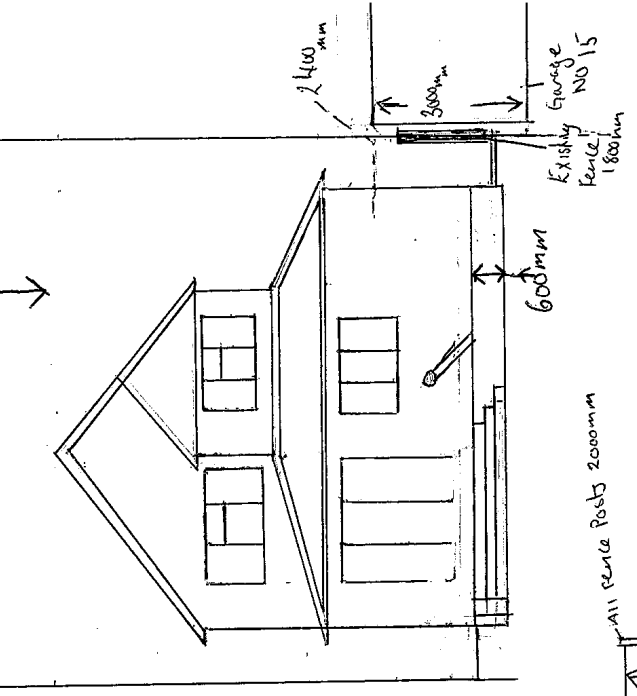

Existing ground level

Adding Garage 5500mm x 3000mm

Existing fence 1800mm

Adding Garage