


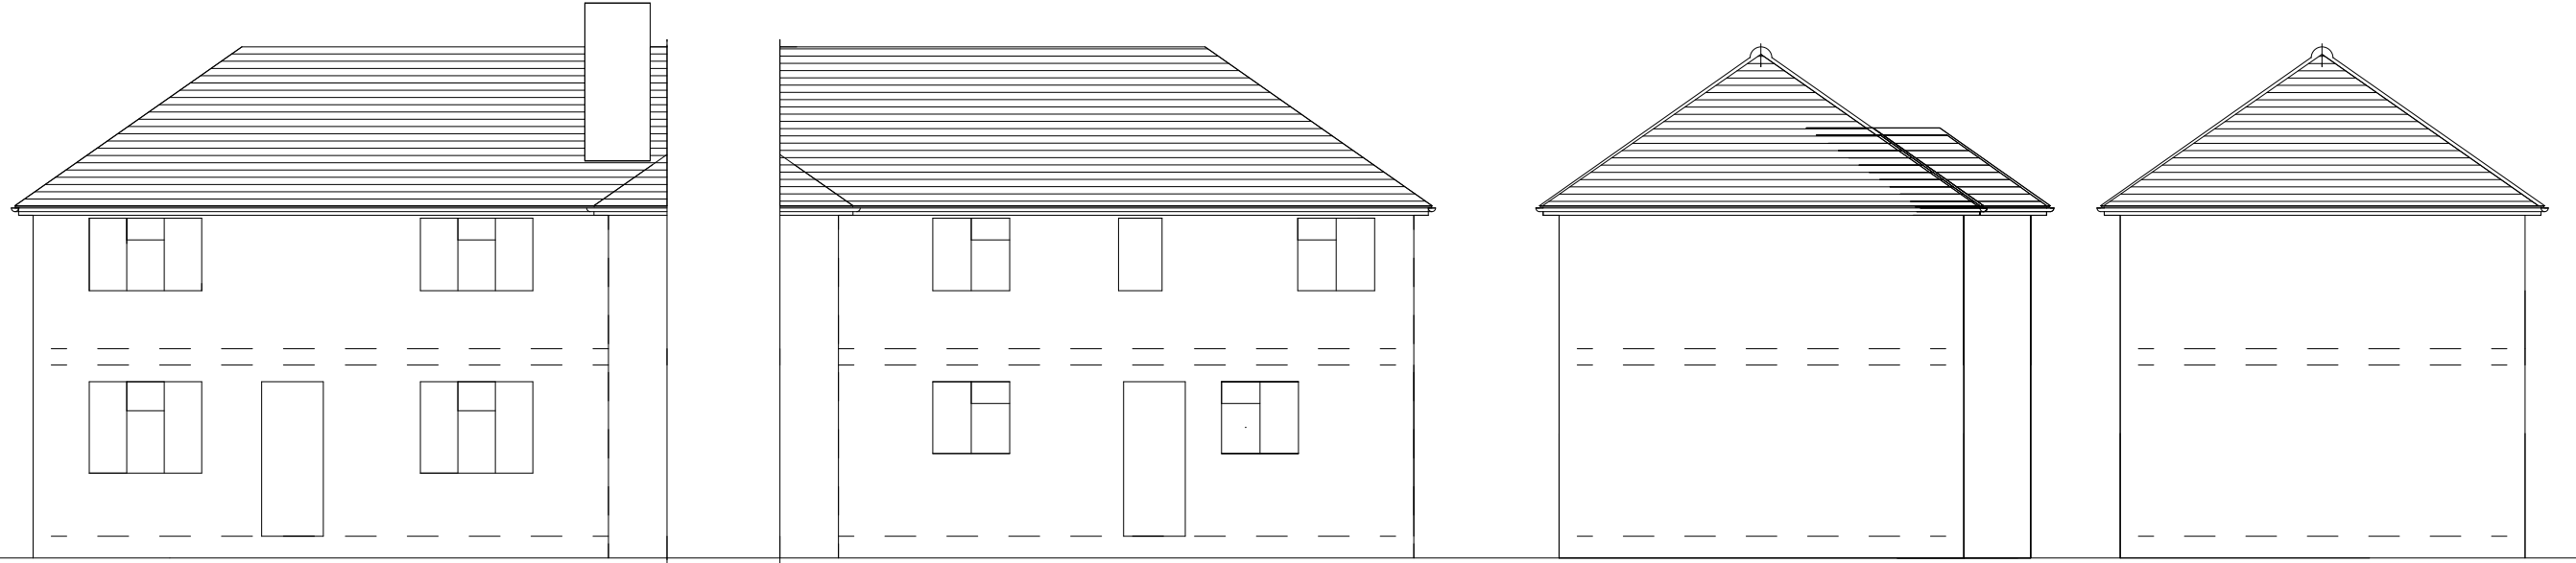


FRONT ELEVATION

REAR ELEVATION

SIDE ELEVATION

SIDE ELEVATION

EXISTING ELEVATIONS

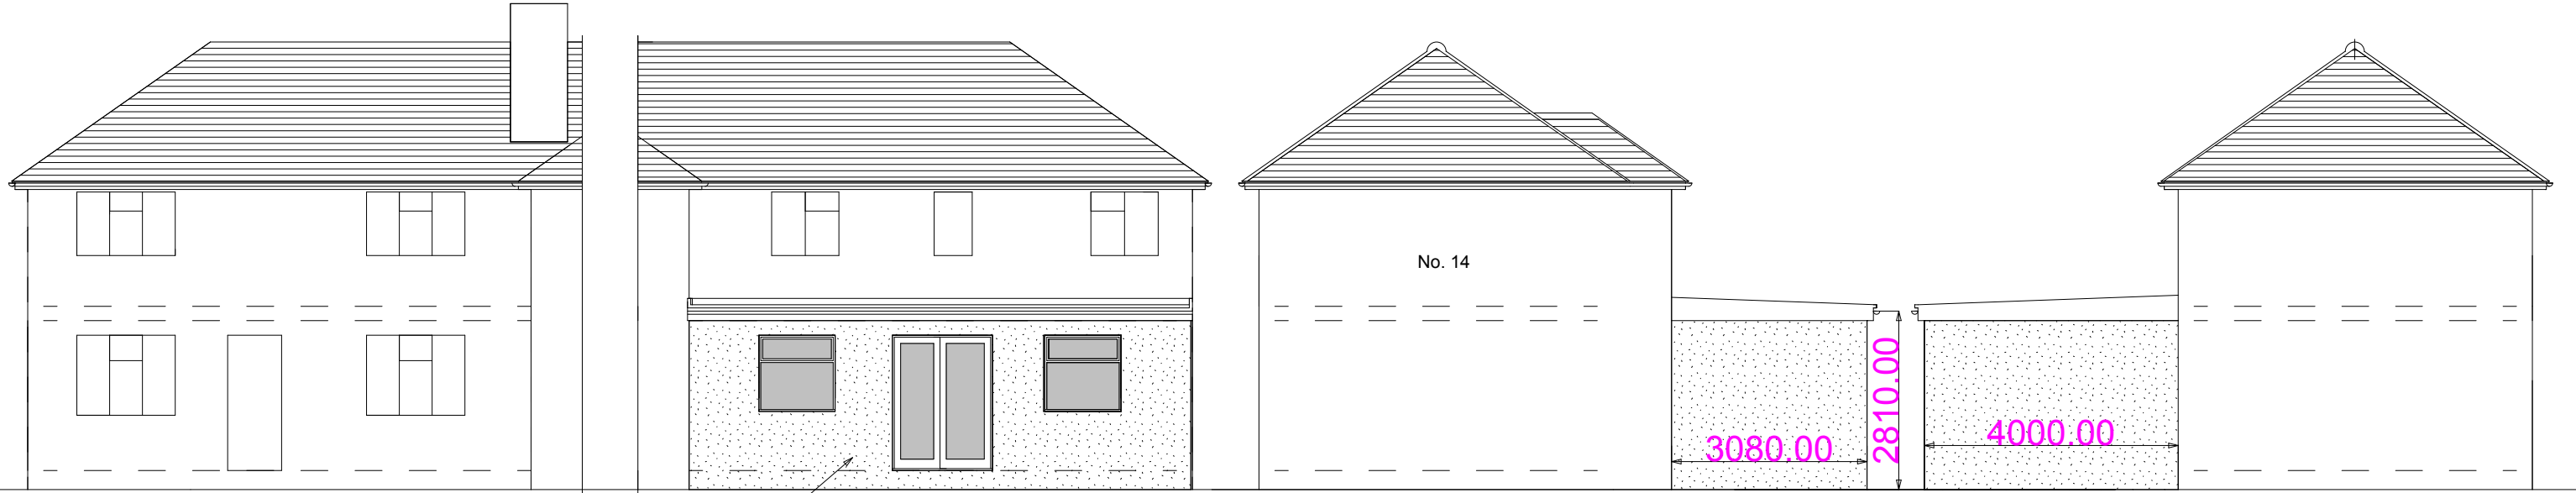

FRONT ELEVATION


REAR ELEVATION

SIDE ELEVATION

SIDE ELEVATION

PROPOSED ELEVATIONS

RENDER TO NATCH EXISTING

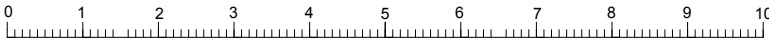

SCALE BAR

EXISTING AND PROPOSED ELEVATIONS OF 16 EAST ROAD, WEST DRAYTON.