



BOUNDARY

4000.00

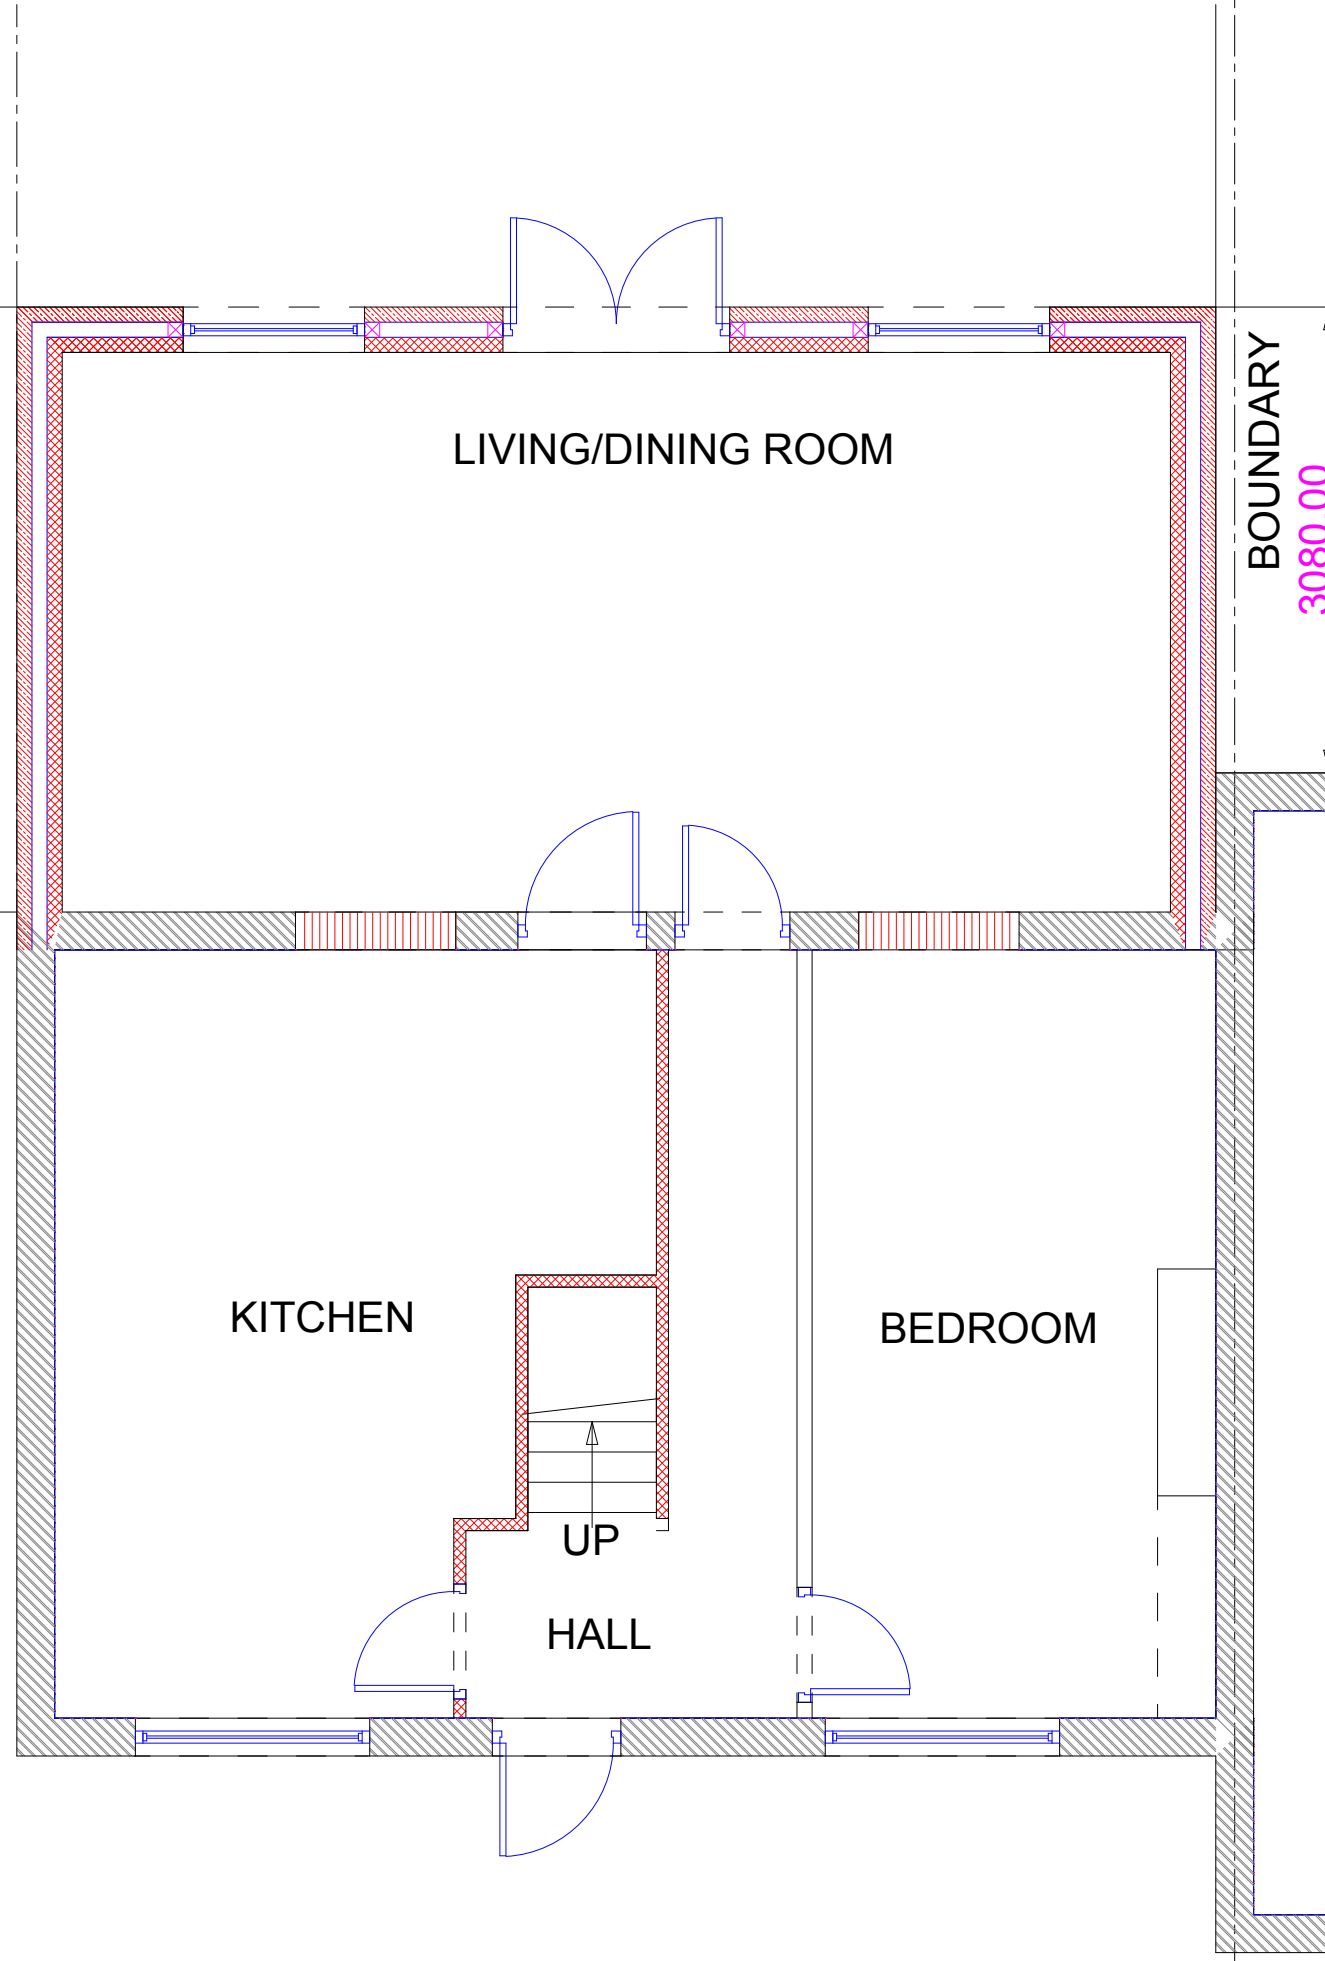

BOUNDARY

3080.00

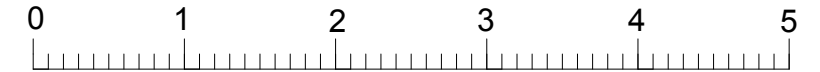

SCALE BAR

**PROPOSED GROUND FLOOR  
REAR EXTENSION AT  
16 EAST ROAD, WEST DRAYTON**

scale 1:50 date Feb. 2023 drn. NK drg. no. ER - 161 A