


01 - Proposed Section A-A

Scale 1:50@A1 / 1:100@A3


0 1.0 2.0 3.0 4.0 5.0 M

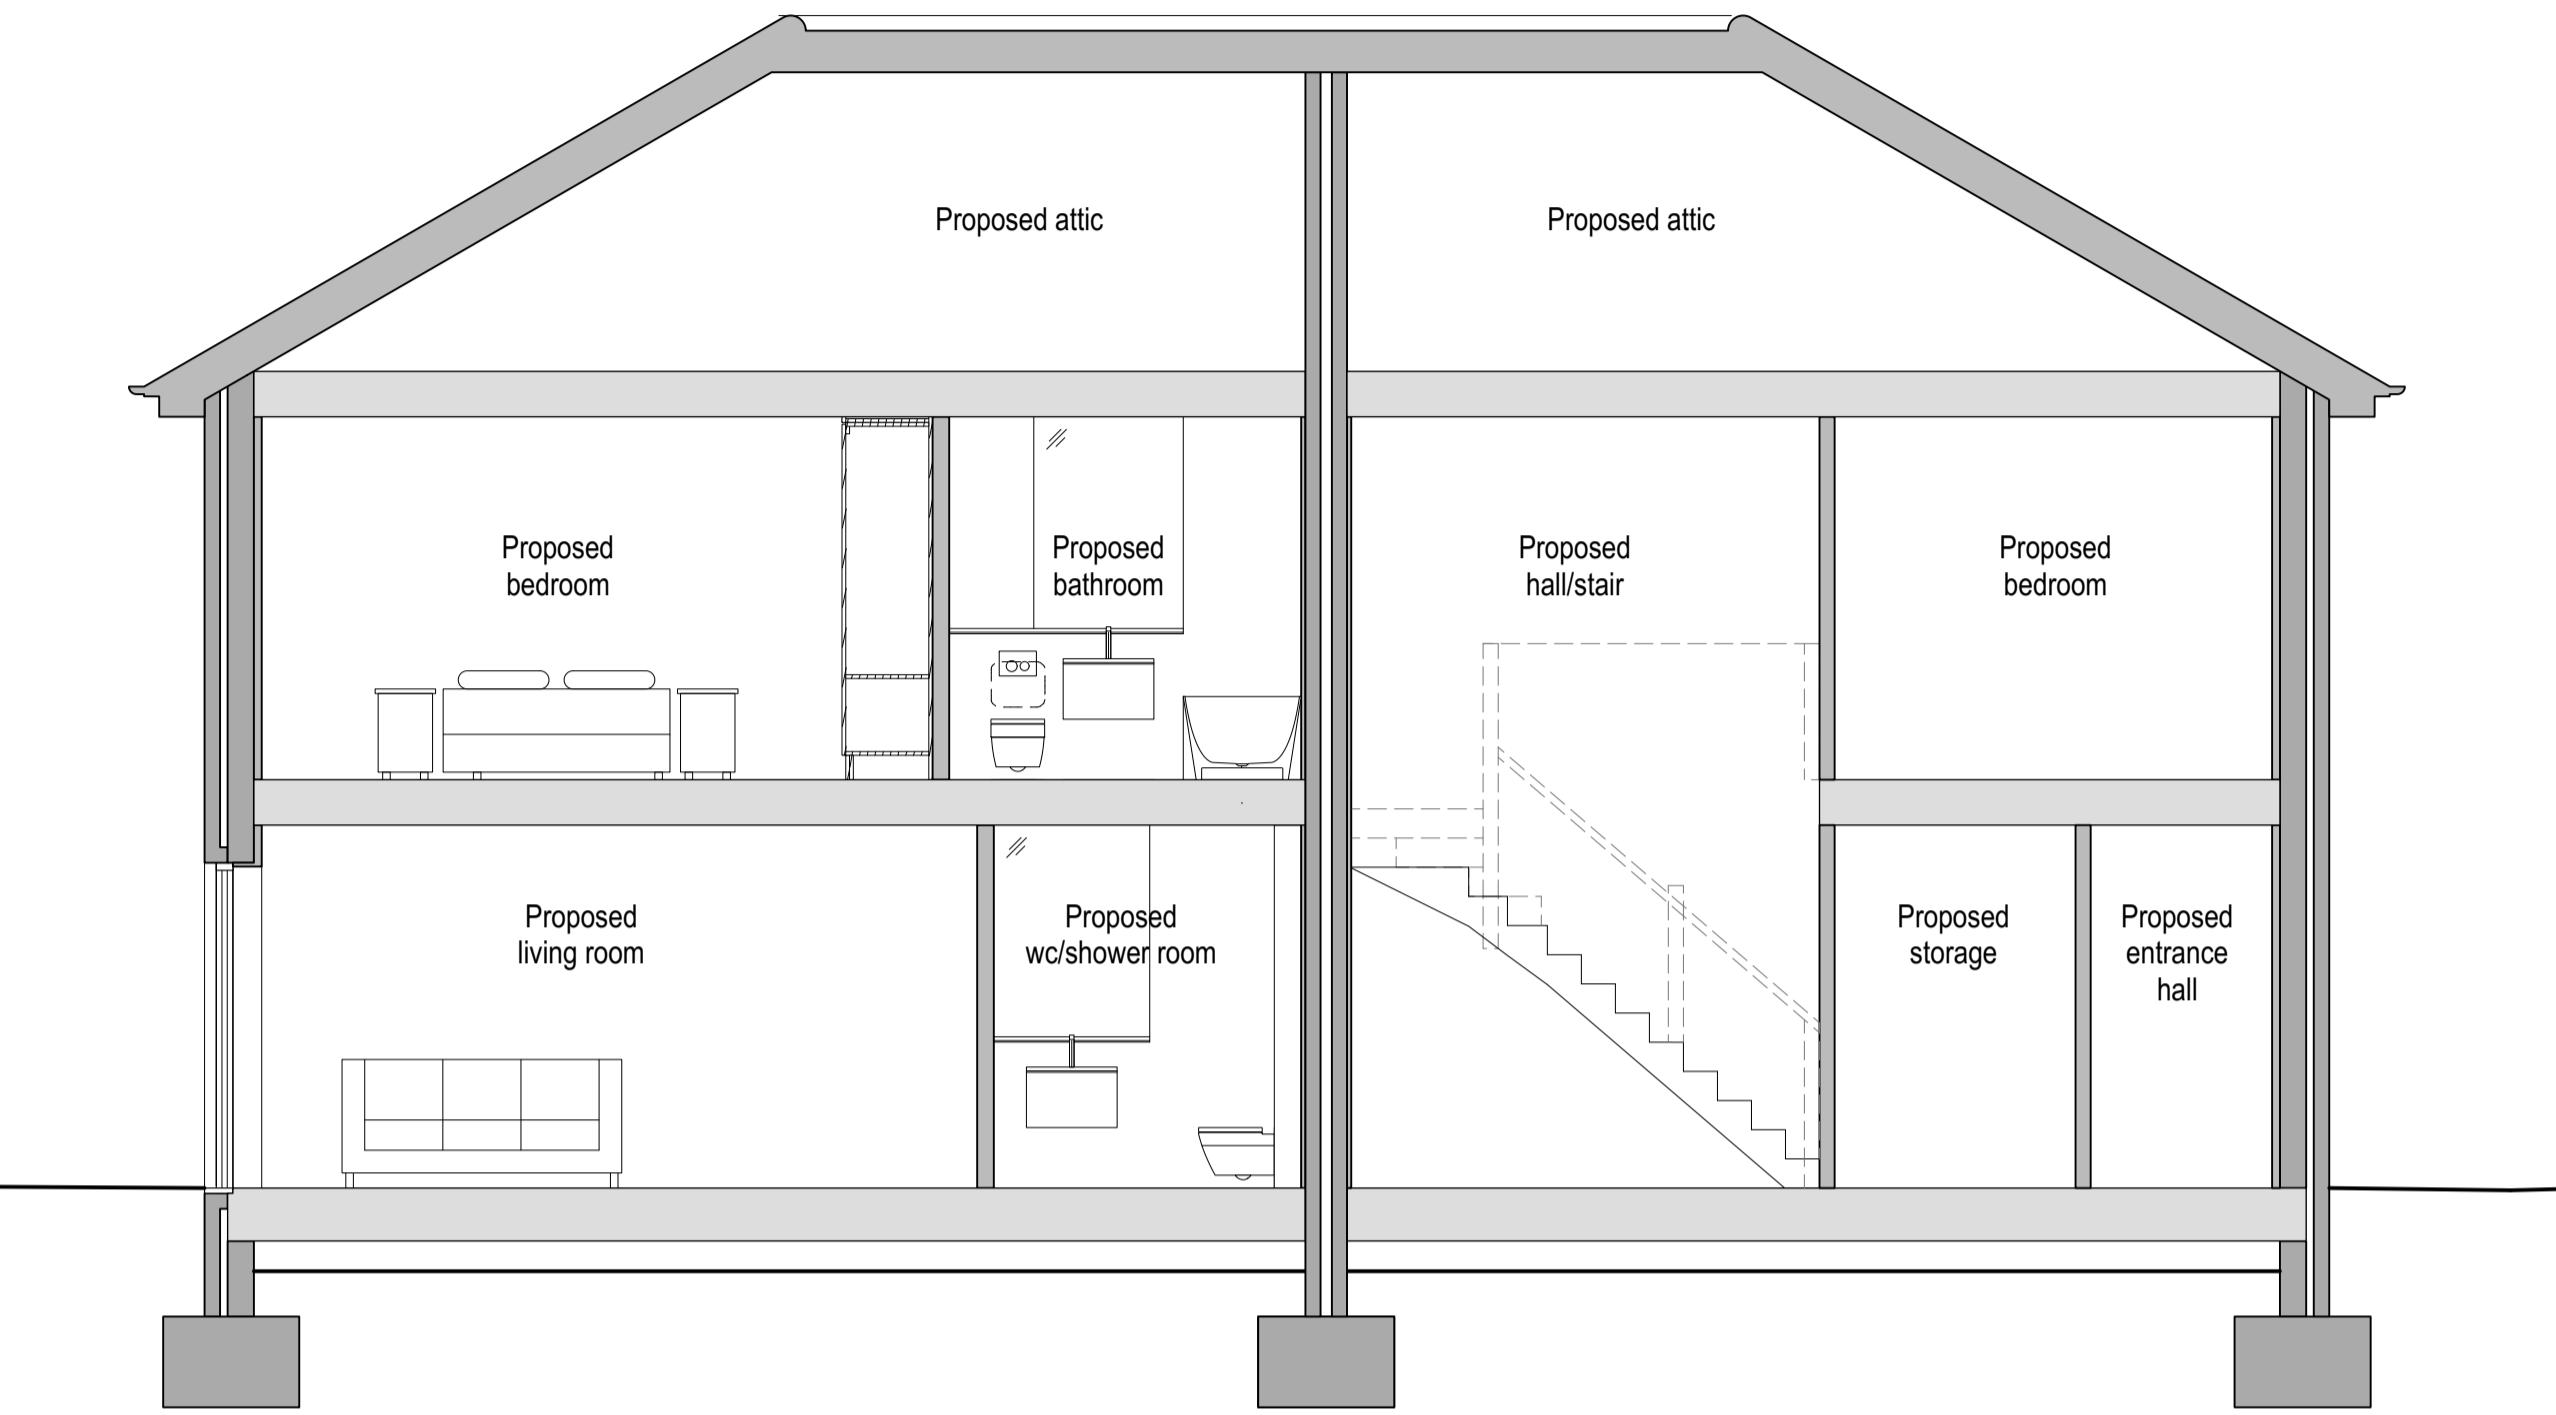

02 - Proposed Section B-B

Scale 1:50@A1 / 1:100@A3

0 1.0 2.0 3.0 4.0 5.0 M

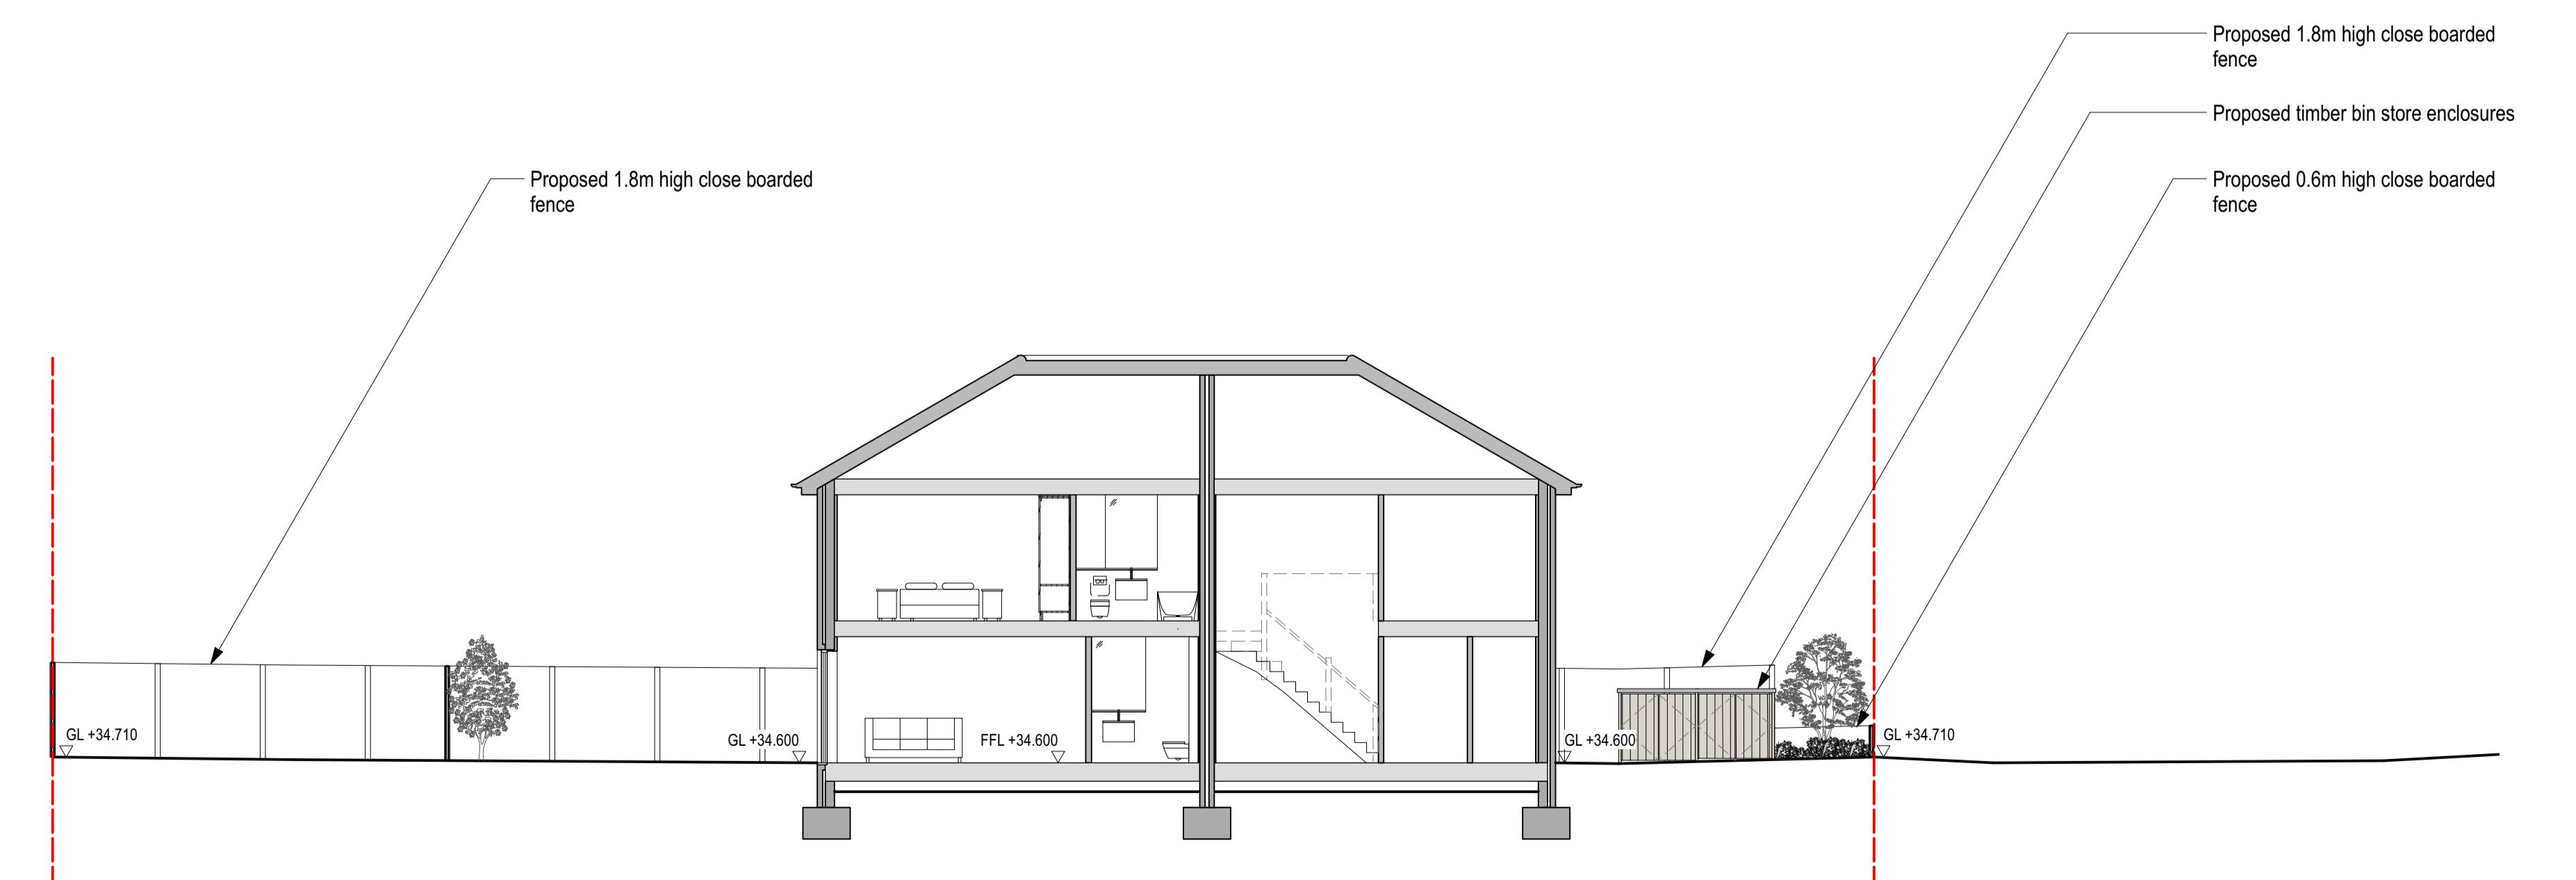

03 - Proposed Street Section SA-SA

Scale 1:100@A1 / 1:200@A3


0 2.0 4.0 6.0 8.0 10.0 M

Section Location Plan

I2 16/08/2023 Planning Amendments

I1 06/07/2023 Issued for Information

Revisions

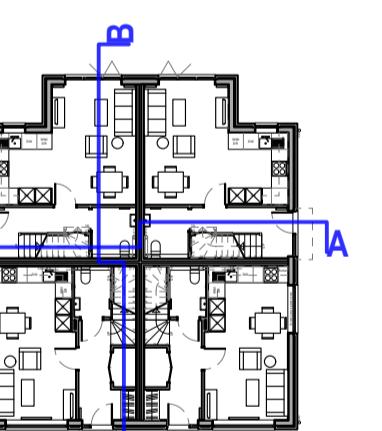

**KPR**  
Architects


KPR Architects  
Bedford Heights  
Brickhill Drive  
Bedford MK41 7PH

info@kprarchitects.com  
www.kprarchitects.com

Client  
Berkdar Developments Limited

Project  
37 Edward's Avenue  
Ruislip HA4 6UP

Drawing Title  
Proposed Sections

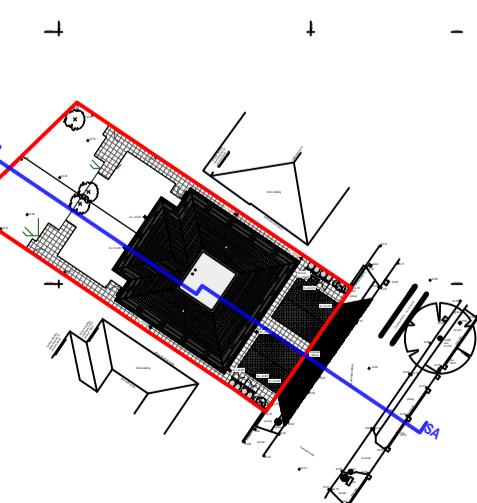

Status	Drawn	Checked
Information	MW	PR
Scale	1:50@A1 / 1:100@A3	Date
SEE DRAWING @A1 / @A3	12/06/2023	
Drawing No. & Revision	Page No.	
1158_GS01_I2	7	