


01 - Proposed Section A-A

Scale 1:50@A1 / 1:100@A3

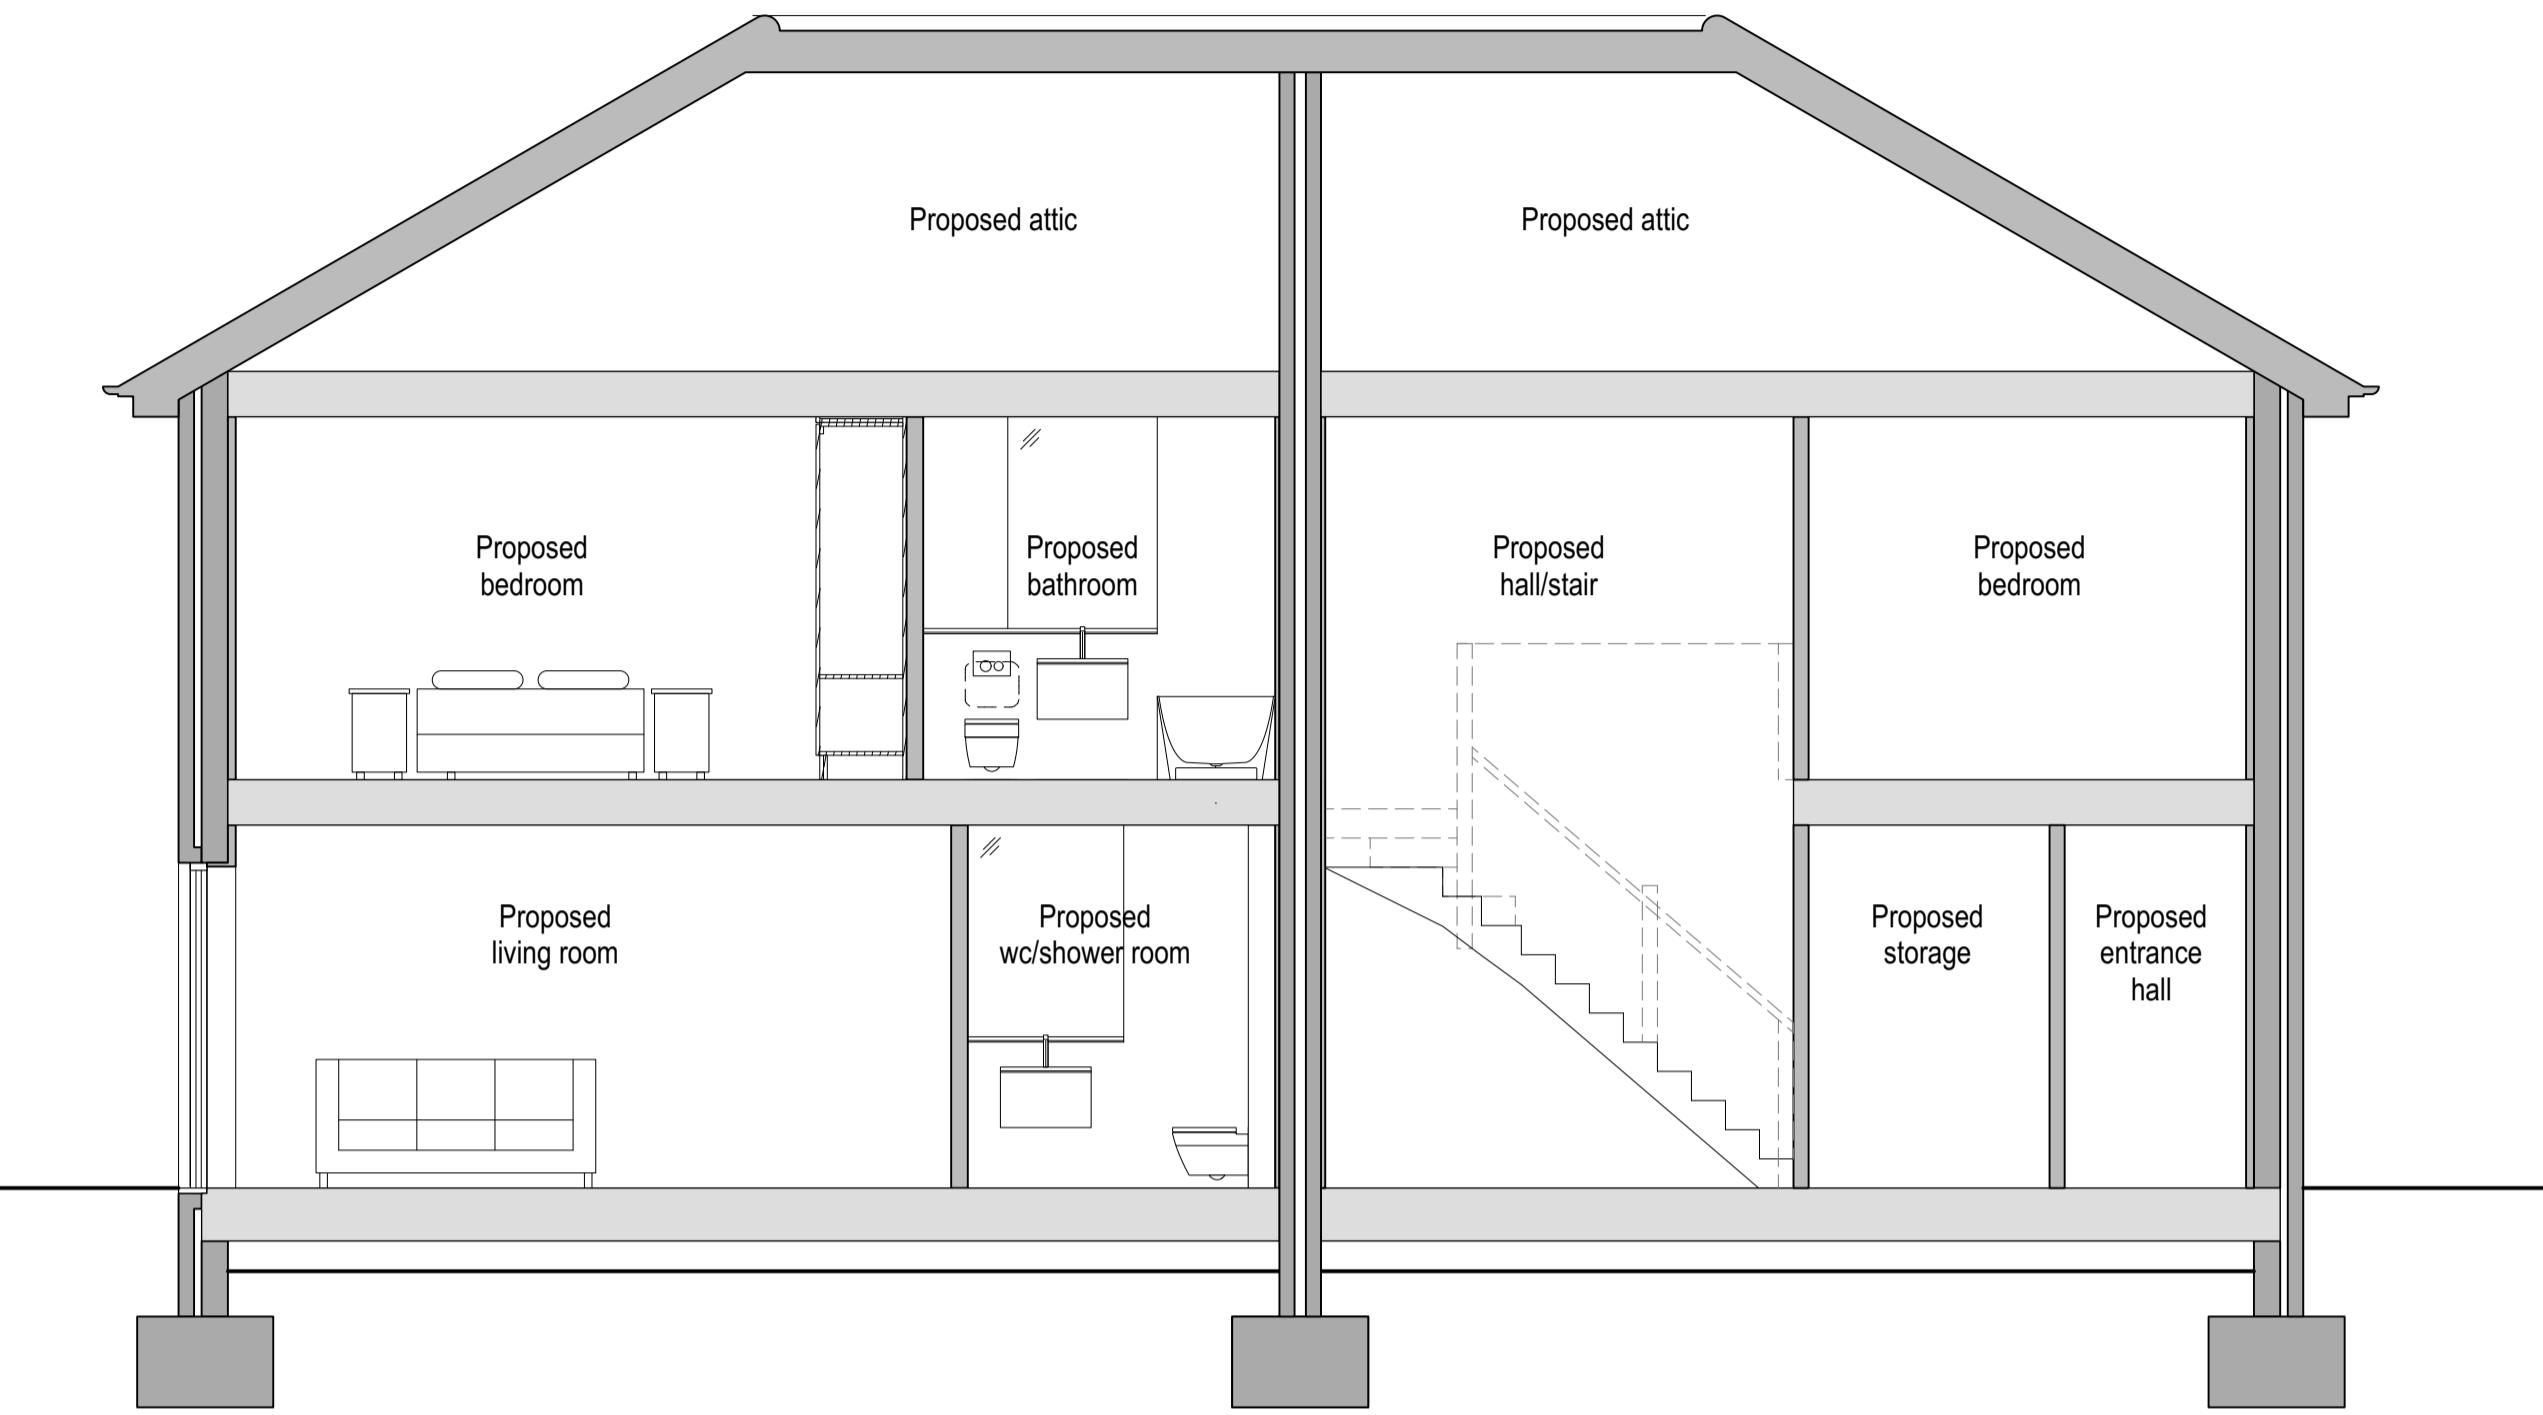


02 - Proposed Section B-B

Scale 1:50@A1 / 1:100@A3



I1 06/07/2023 Issued for Information

Revisions

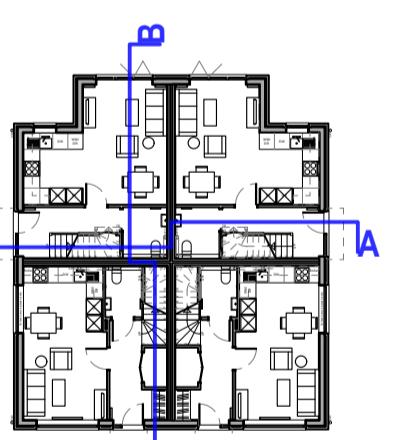

KPR
Architects

KPR Architects
Bedford Heights
Brickhill Drive
Bedford MK41 7PH

info@kprarchitects.com
www.kprarchitects.com

Client
Berekdar Developments Limited

Project
37 Edward's Avenue
Ruislip HA4 6UP

Drawing Title
Proposed Sections

| Status | Drawn | Checked |
|--|------------|---------|
| Information | MW | PR |
| Scale | Date | |
| 1:50@A1 / 1:100@A3 | 12/06/2023 | |
| Drawing No. & Revision 1158_GS01_I1 | Page No. | 6 |